



Proposed Ground Floor Plan
1 : 100

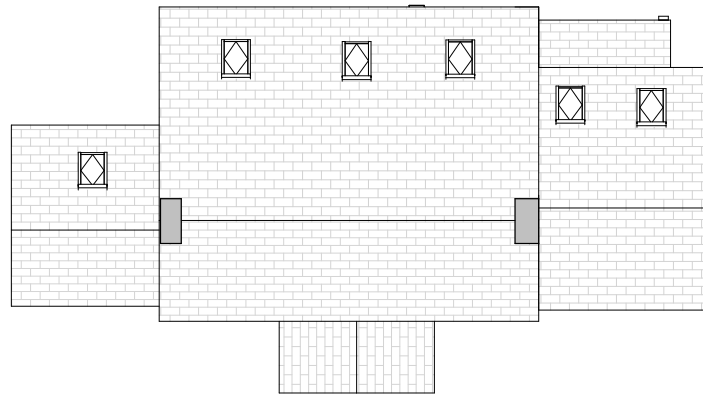

Proposed Roof Plan
1 : 200

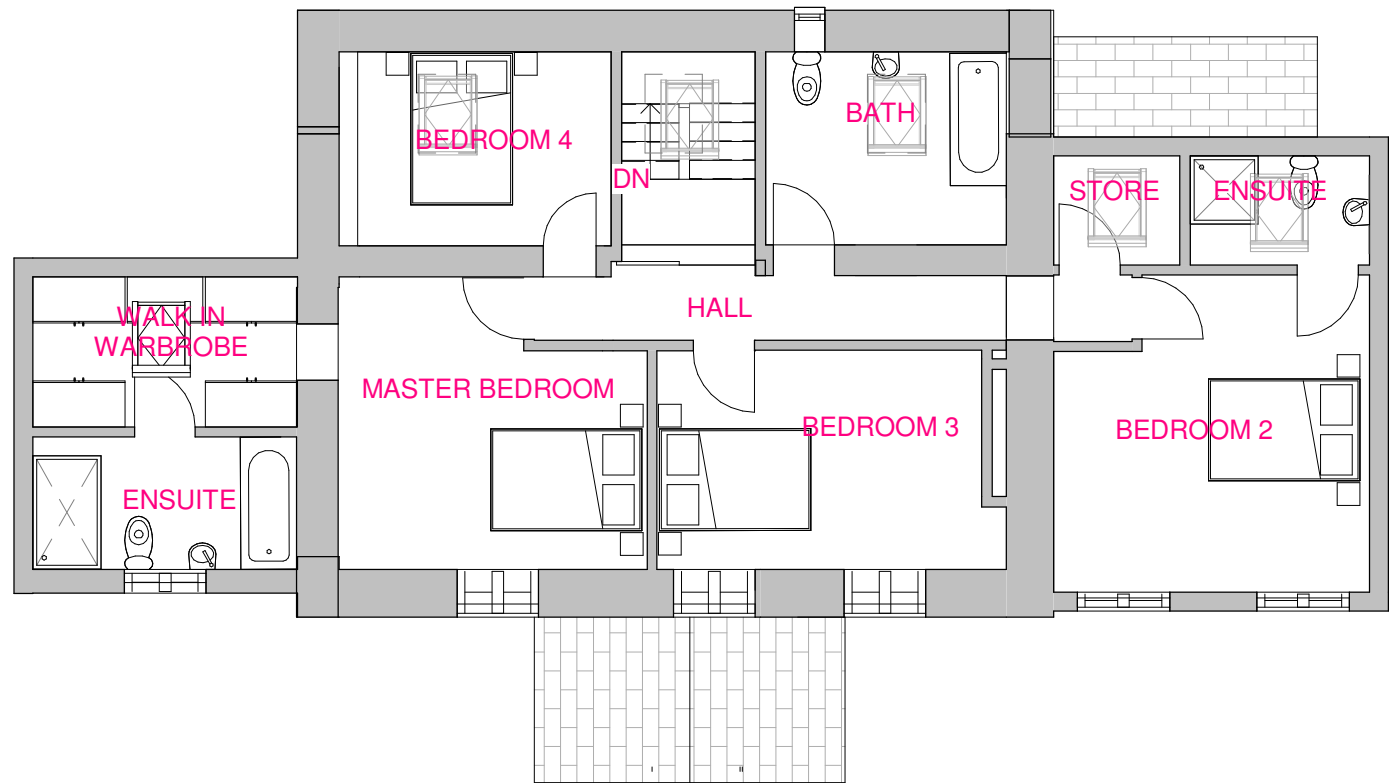

Proposed First Floor Plan
1 : 100

C	Revision to design after client phonecall	27/07/2021	NH
B	Revision to design after client email	26/07/2021	NH
A	Revision to floorplan after client meeting	19/07/2021	NH

REV	DESCRIPTION	DATE	DRN
-----	-------------	------	-----

REVISIONS

ercle
Designing contemporary futures

GORDON COURT EAST
MILLFIELDS, PLYMOUTH
PL1 3JB

studio@ercle.co.uk
01752 223686

CLIENT : Darren Bennetts

PROJECT : Trematon, Saltash, PL12 4RT

DRAWING : Proposed Floor Plans

SCALE : As indicatedA3 DRAWN : TS

NUMBER : 2142-ED-B1-XX-DR-A-PL- 2002 C