


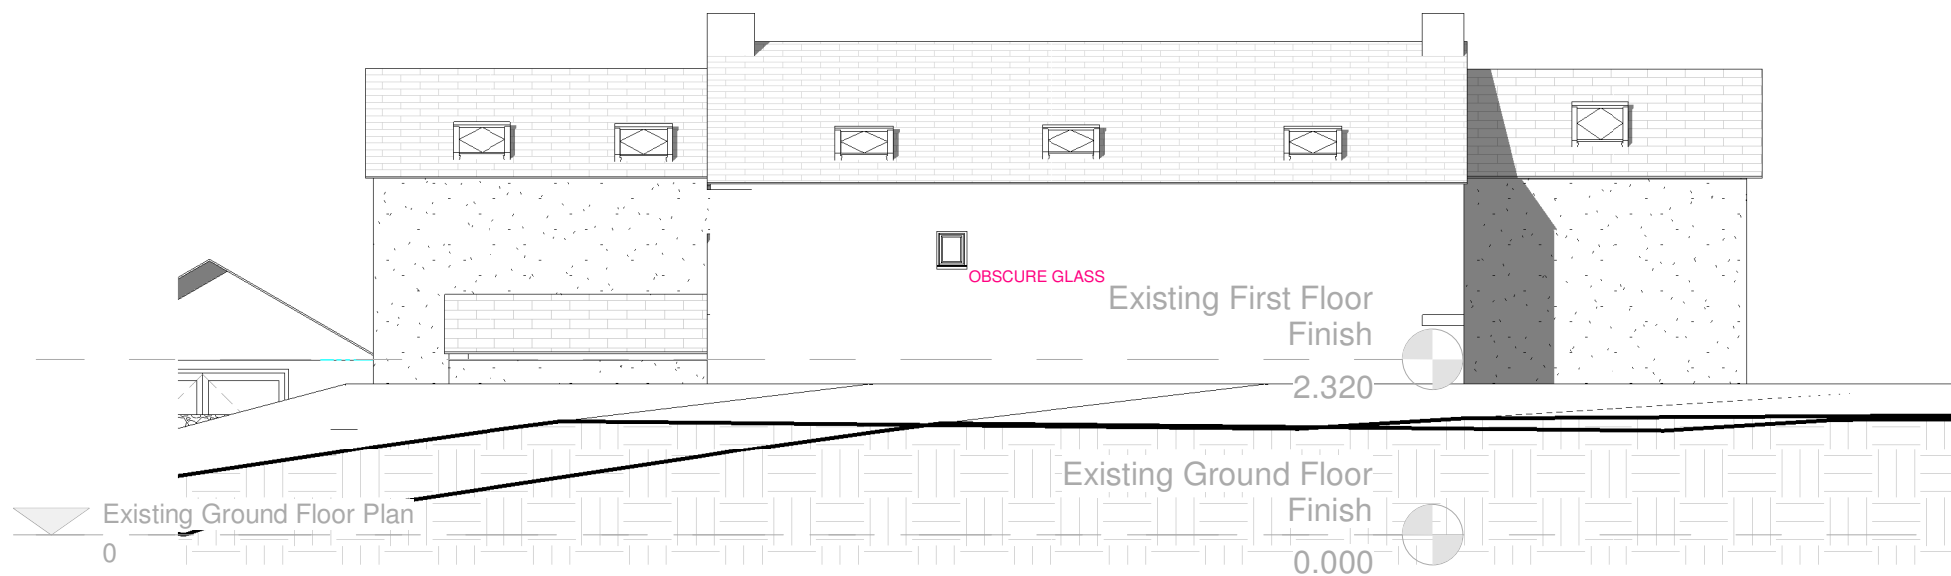


Proposed South Elevation

1 : 100




Proposed North Elevation

1 : 100

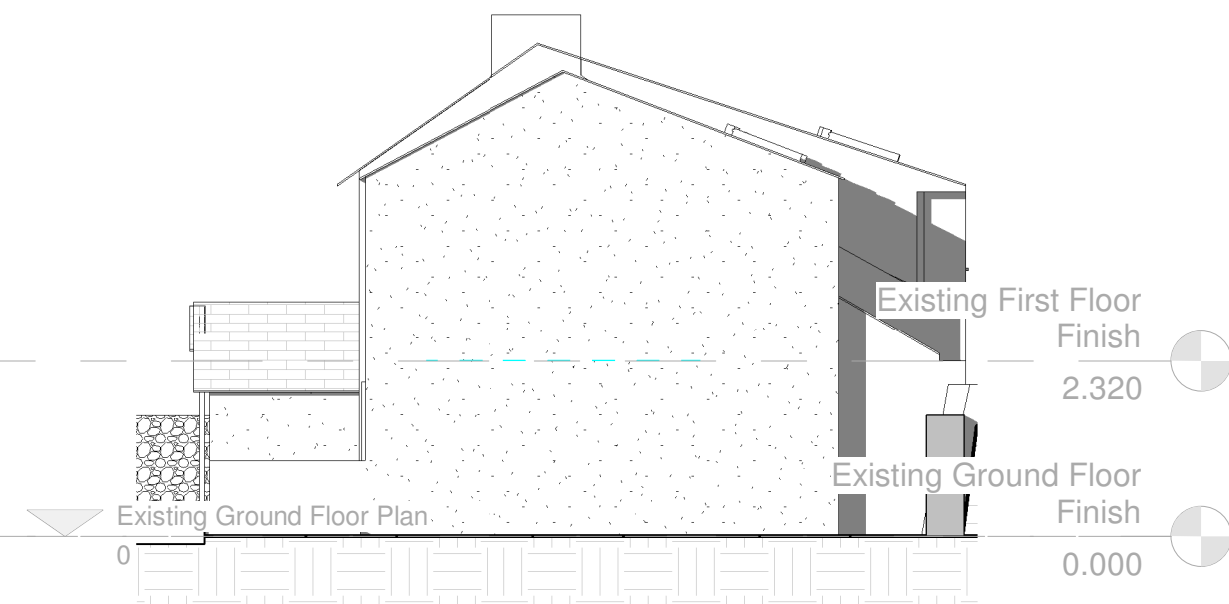

Proposed East Elevation

1 : 100

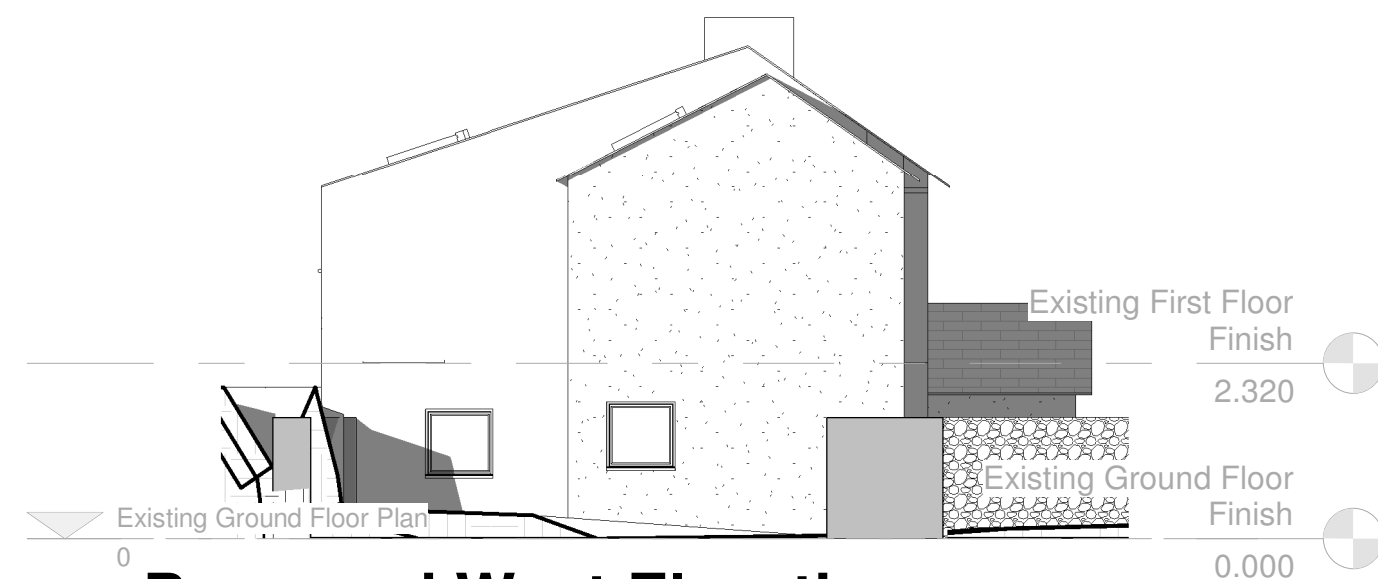

Proposed West Elevation

1 : 100

C	Revision to design after client phonecall	27/07/2021	NH
B	Revision to design after client email	26/07/2021	NH
A	Revision to floorplan after client meeting	19/07/2021	NH

REV	DESCRIPTION	DATE	DRN
-----	-------------	------	-----

REVISIONS



GORDON COURT EAST
MILLFIELDS, PLYMOUTH
PL1 3JB

studio@ercle.co.uk
01752 223686

CLIENT : Darren Bennetts

PROJECT : Trematon, Saltash, PL12 4RT

DRAWING : Proposed Elevations

SCALE : 1 : 100 @ A3 DRAWN : TS

NUMBER : 2142-ED-B1-XX-DR-A-PL- 3002 C