




NORTH-WEST ELEVATION ~ as proposed ~

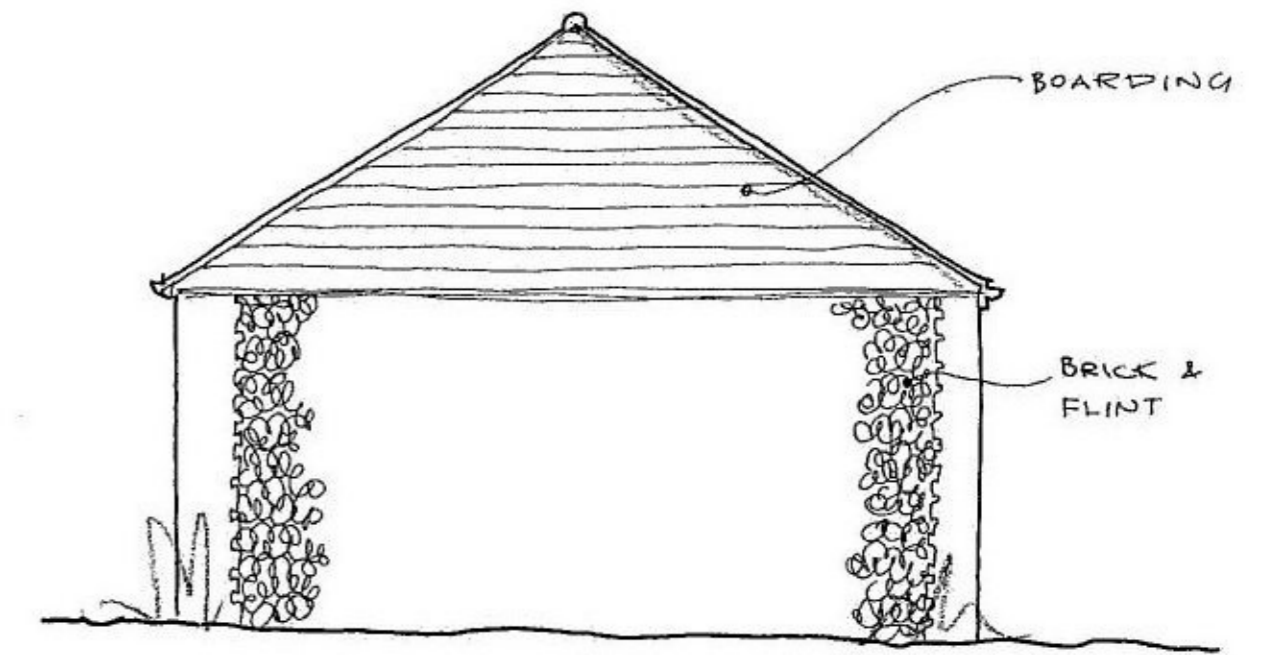

NORTH-EAST ELEVATION ~

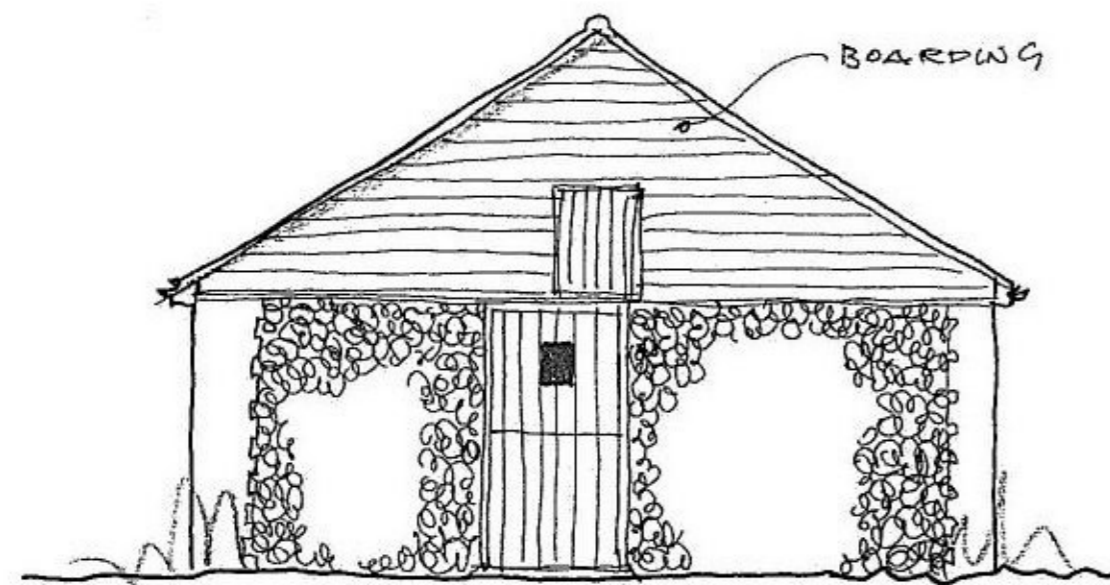

SOUTH-WEST ELEVATION -

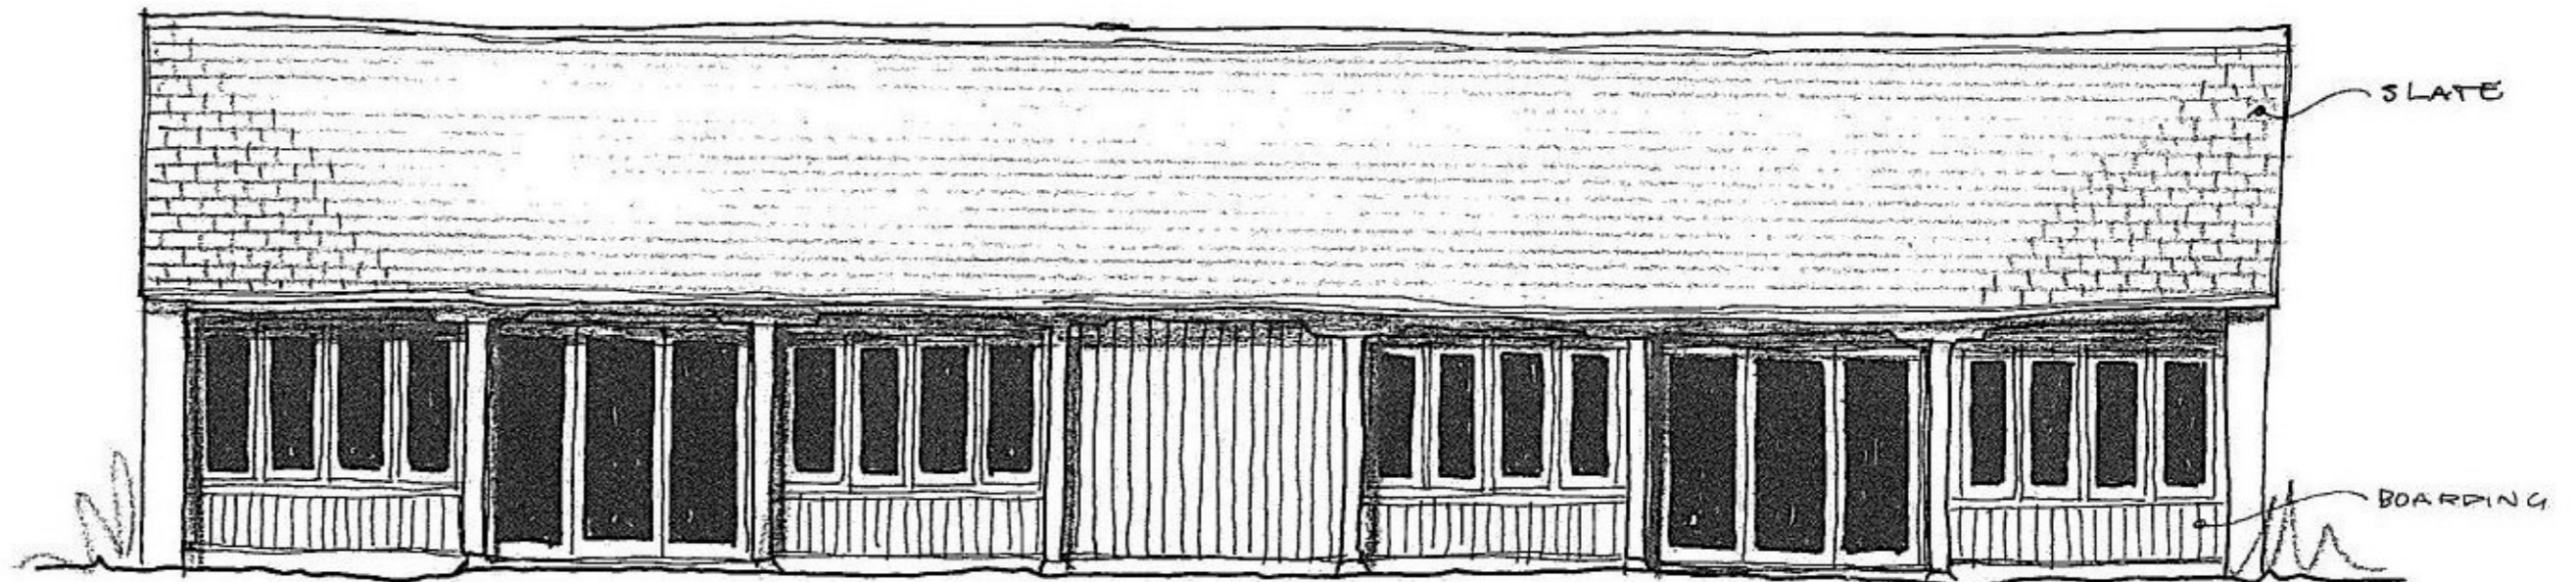

SOUTH-EAST ELEVATION ~ 1:100

Client	W.J. PHIZACKLEA	Scale:	1:100	BROWN & SCARLETT ARCHITECTS 1 Old Hall Barns, Thurston Road Pakenham, IP31 2NG Tel: 01284 768800 info@brownandscarlett.co.uk
Project:	CONVERSION OF OUTBUILDING TO HOLIDAY ACCOMMODATION	Date:	JULY 21	
Drawing:	PLANNING APPLICATION	Contract:	4512 Drg No. 03	