



Second Floor

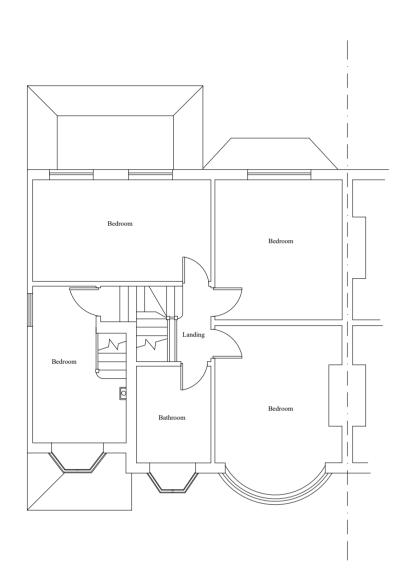



First Floor

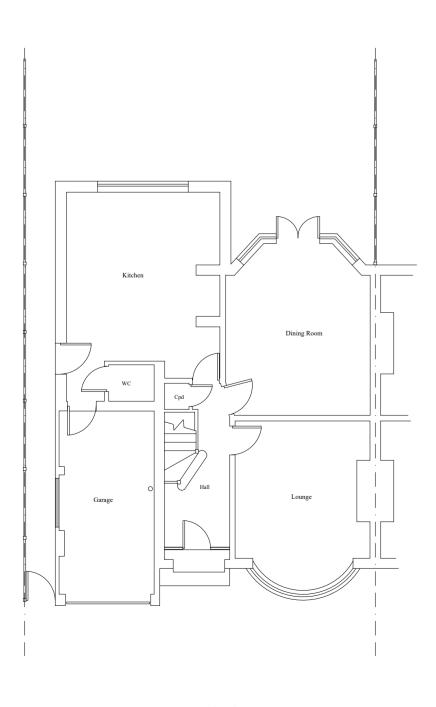

Ground Floor




 

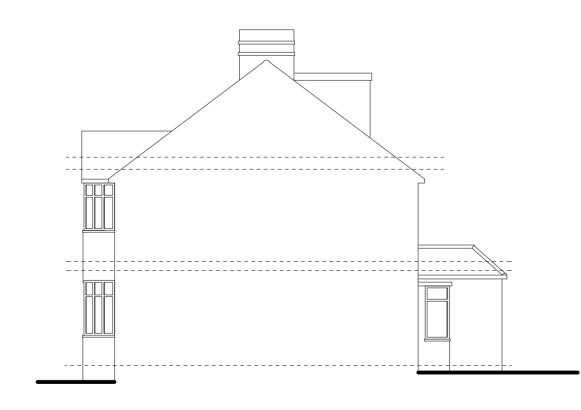


Flank Elevation South

Front Elevation West

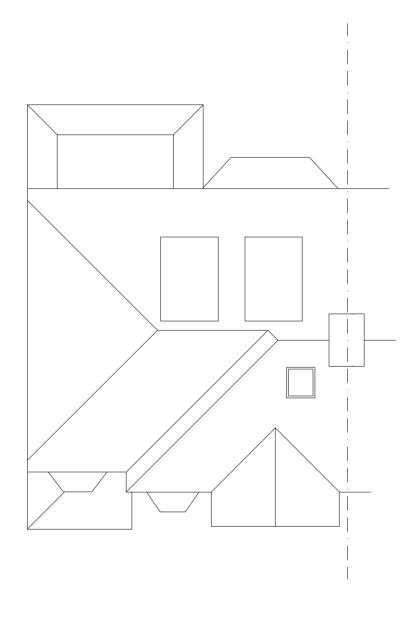

Roof Plan

 



Flank Elevation North



Rear Elevation East

ient Mr Hope	Drawing Title Existing Pla	ans
bb Title Loft Conversion/Extension At- 44 Newbury Gardens Epsom. KT19 0NX	on At- Scale 1:100	Date July 2021
	Drawing No 21/24-01	Drawn By KRS Designs