



Hill House site plan ref 2021/1484

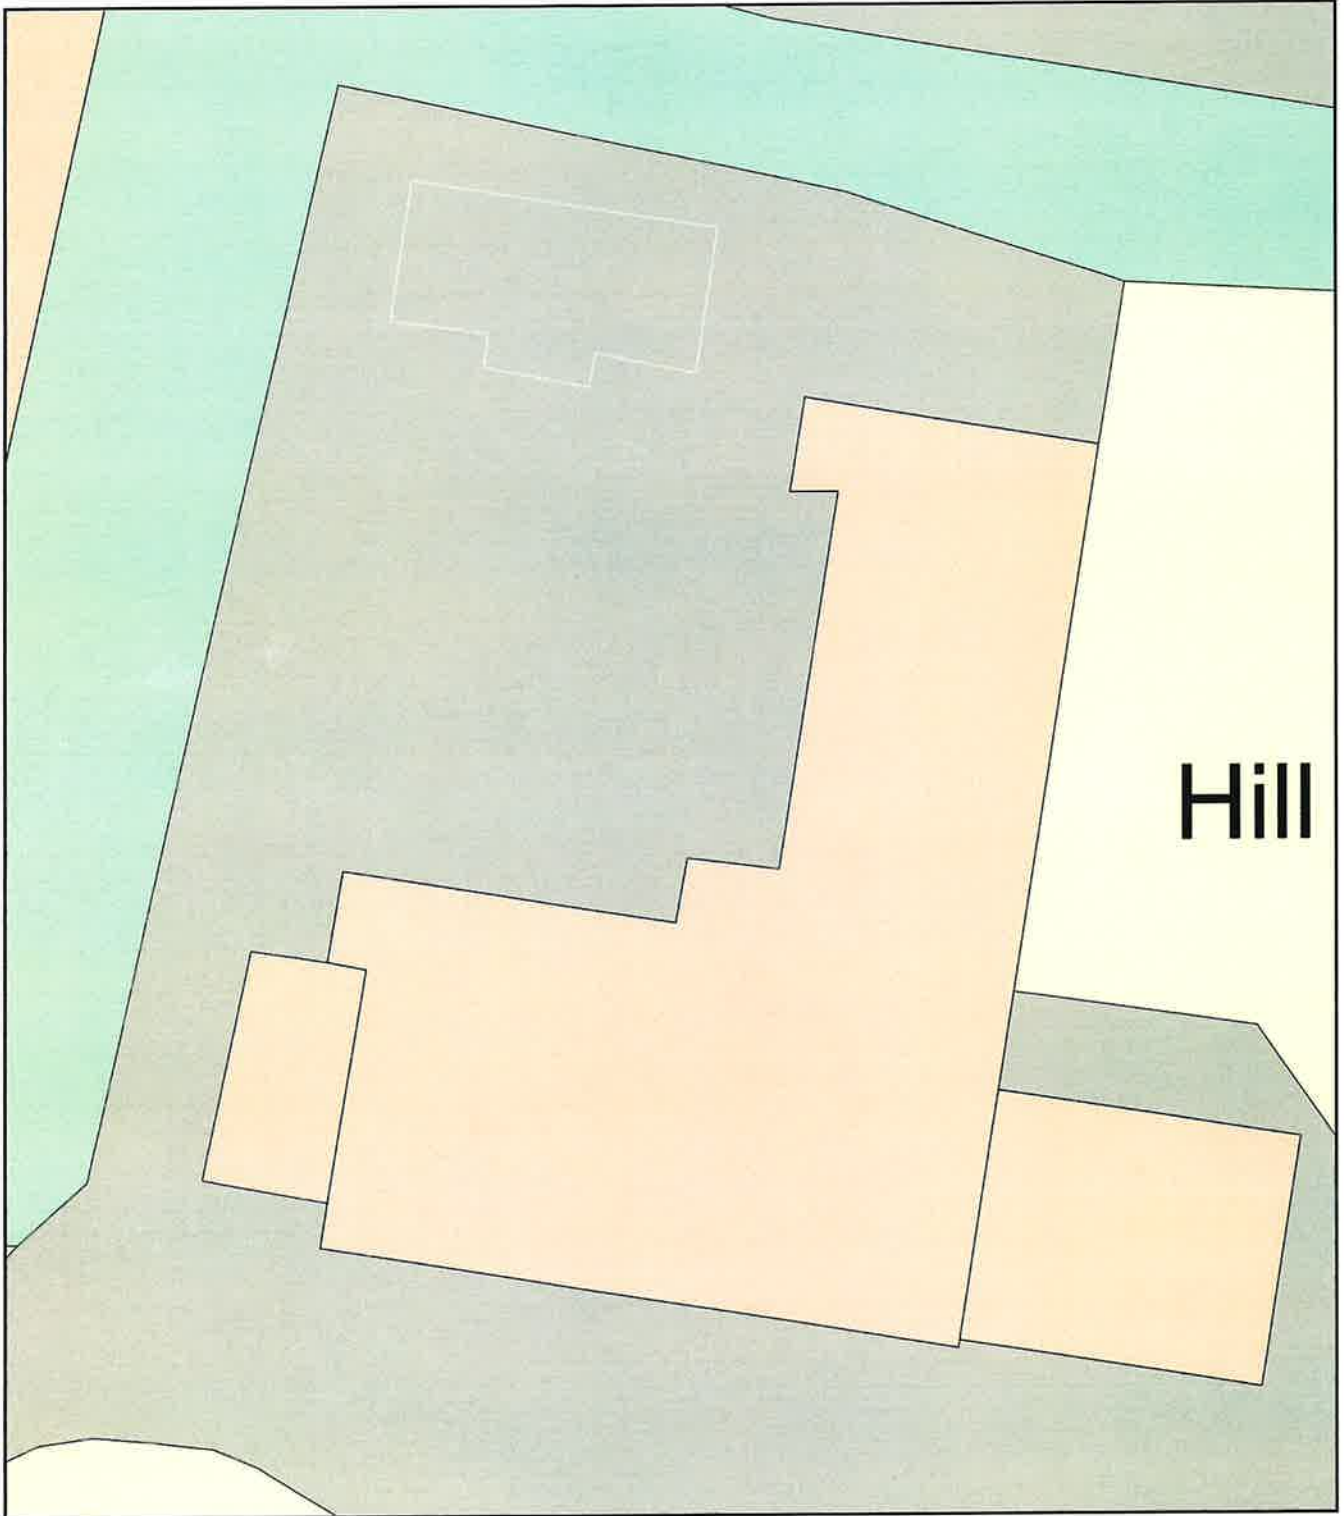

Hill

 

Plan Produced for: Rachel Booth
Date Produced: 18 Jul 2021
Plan Reference Number: TQRQM21199125408124
Scale: 1:200 @ A4