




South Elevation - Scale 1:200

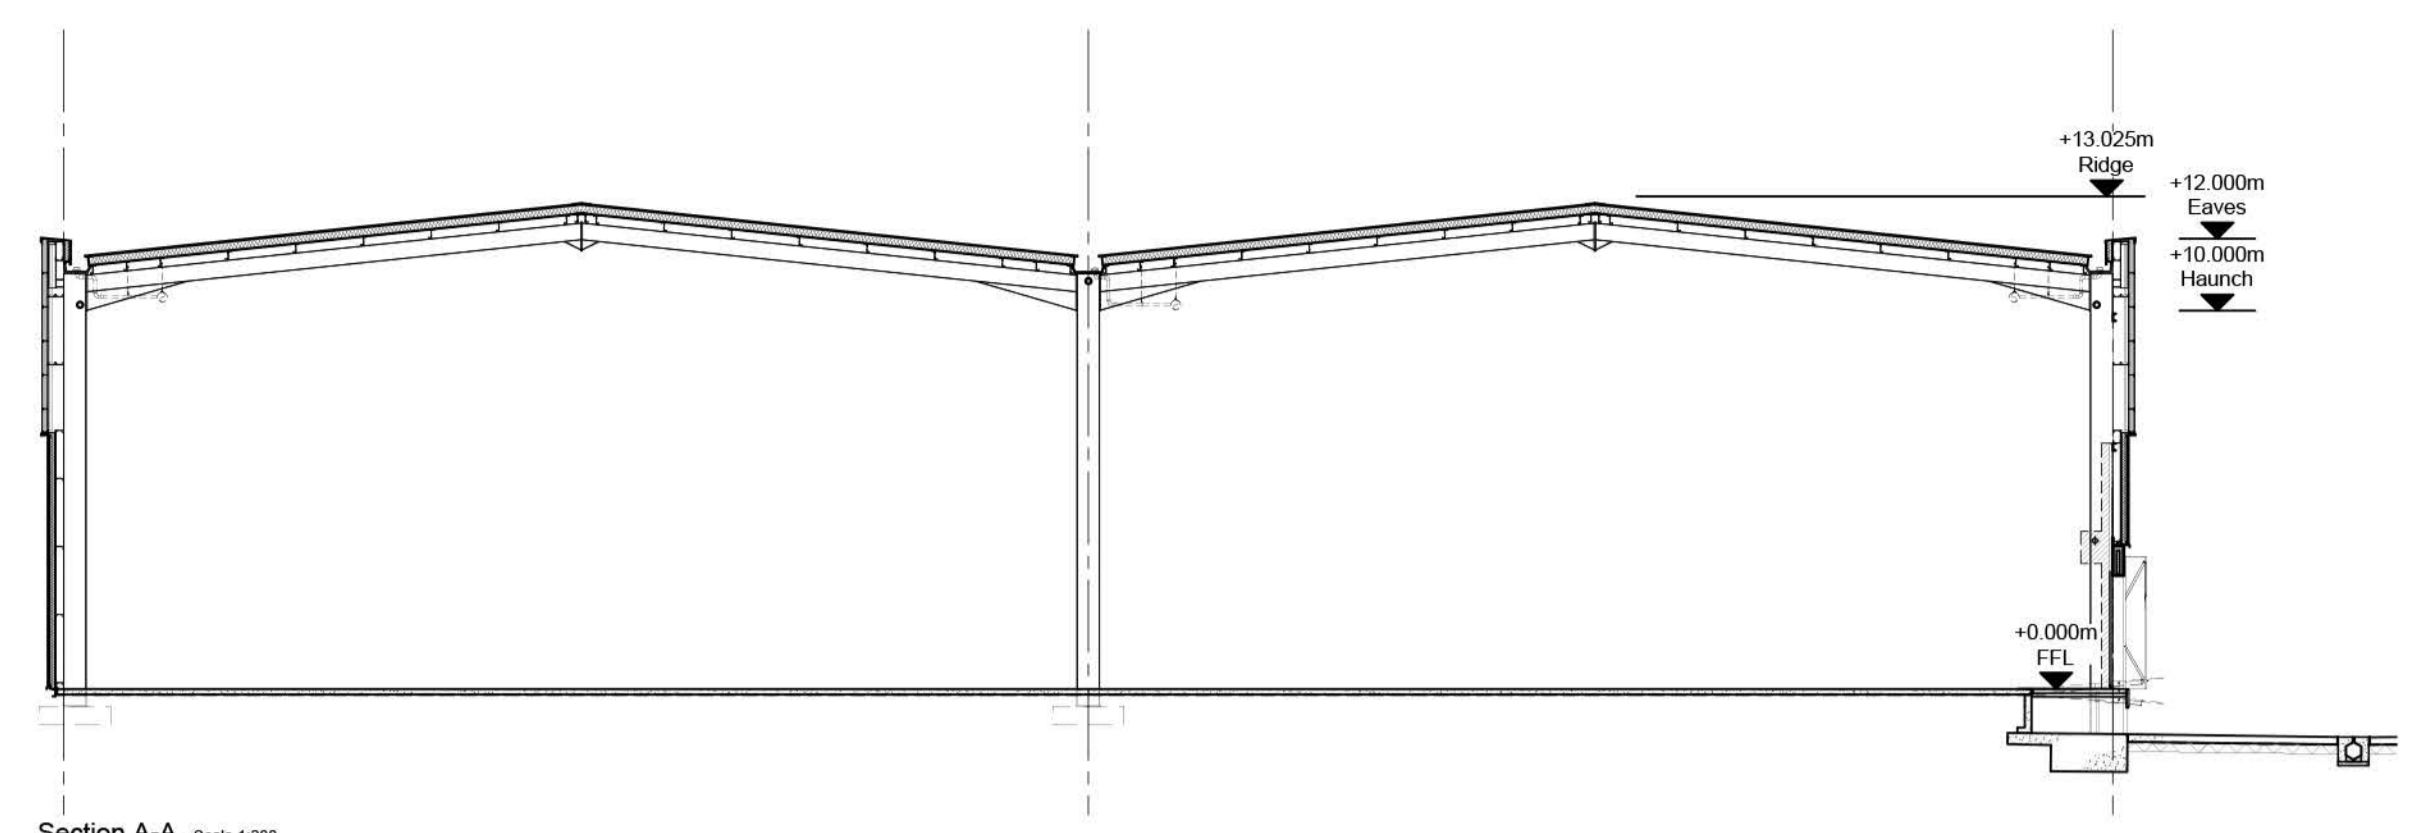


Section A-A - Scale 1:200

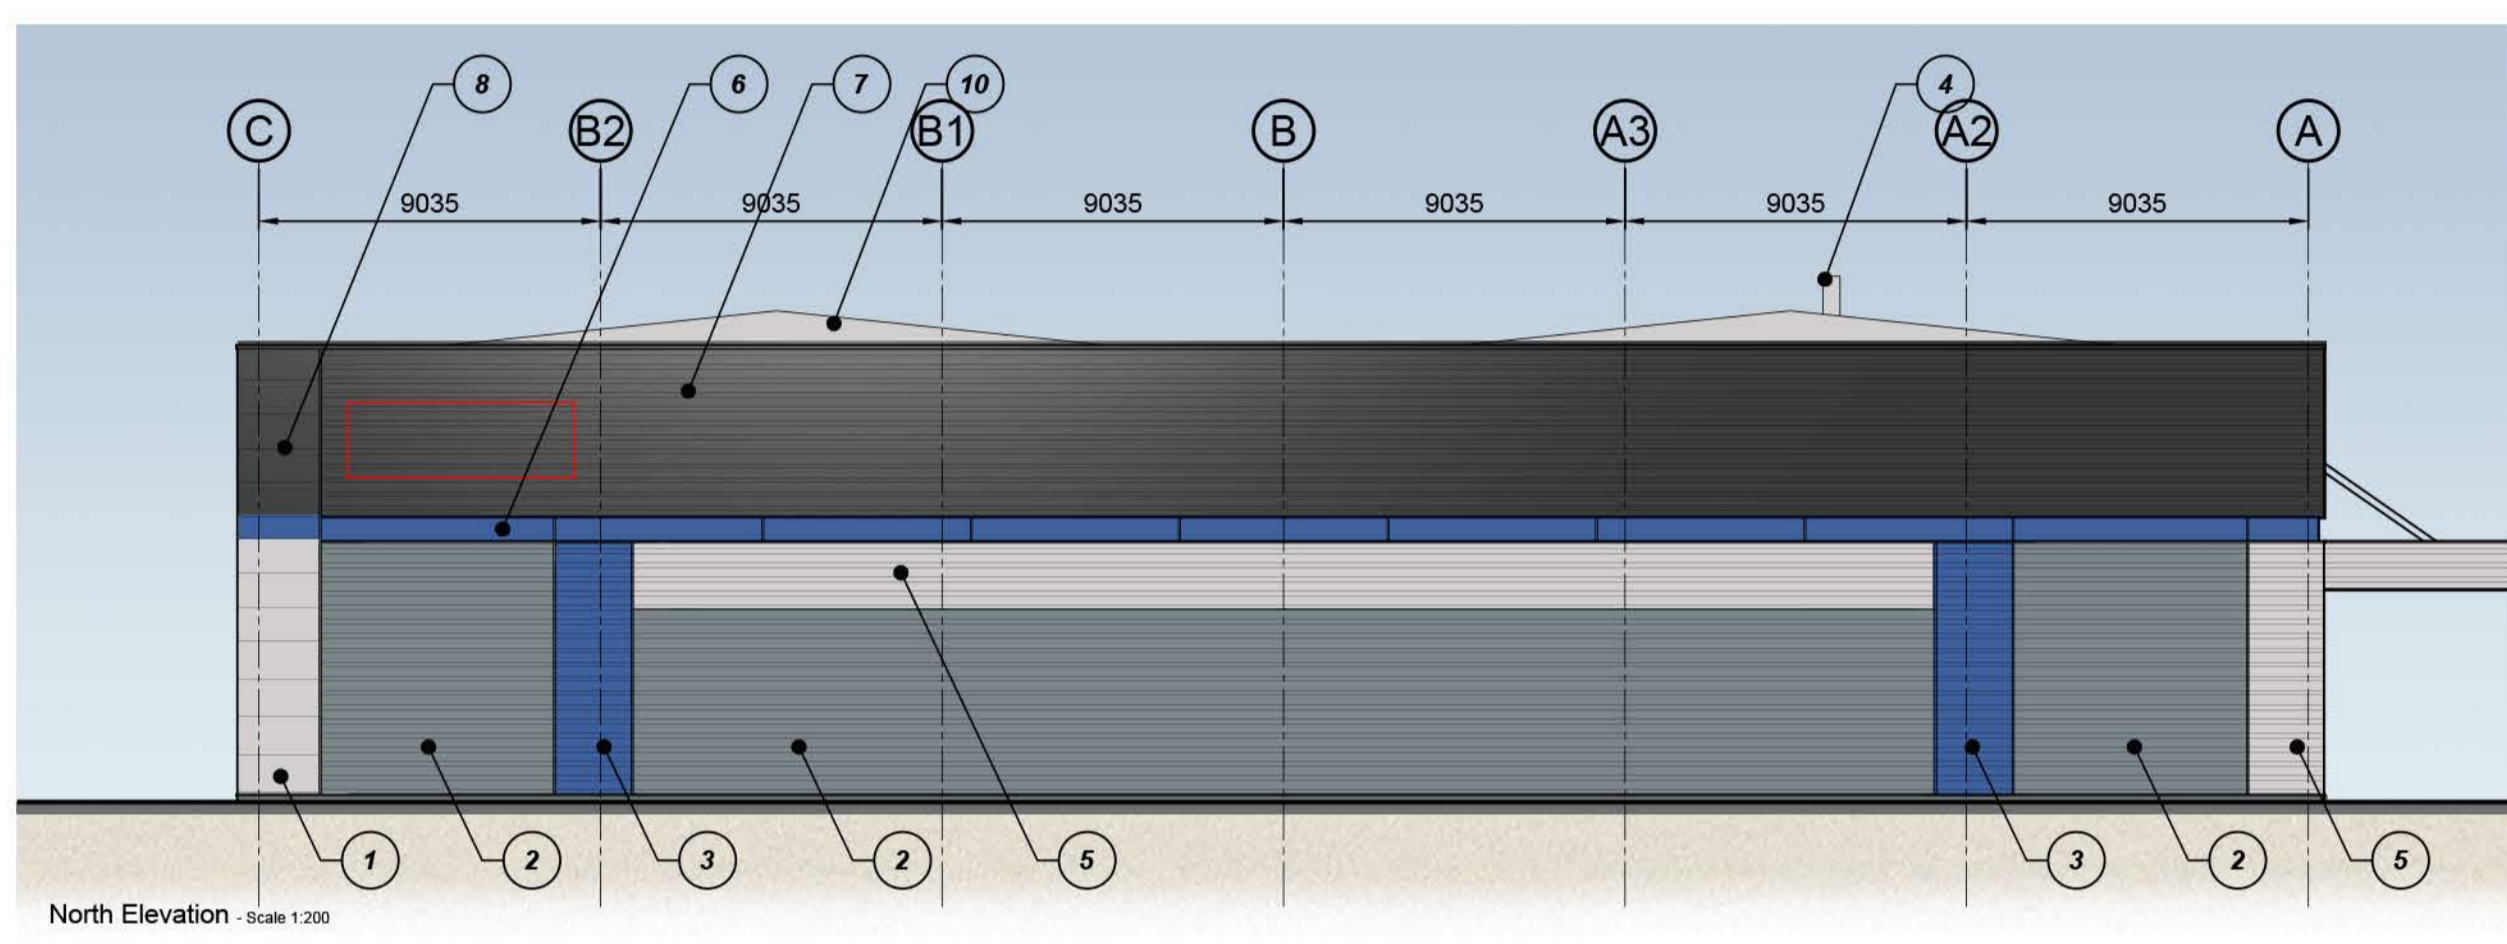

North Elevation - Scale 1:200

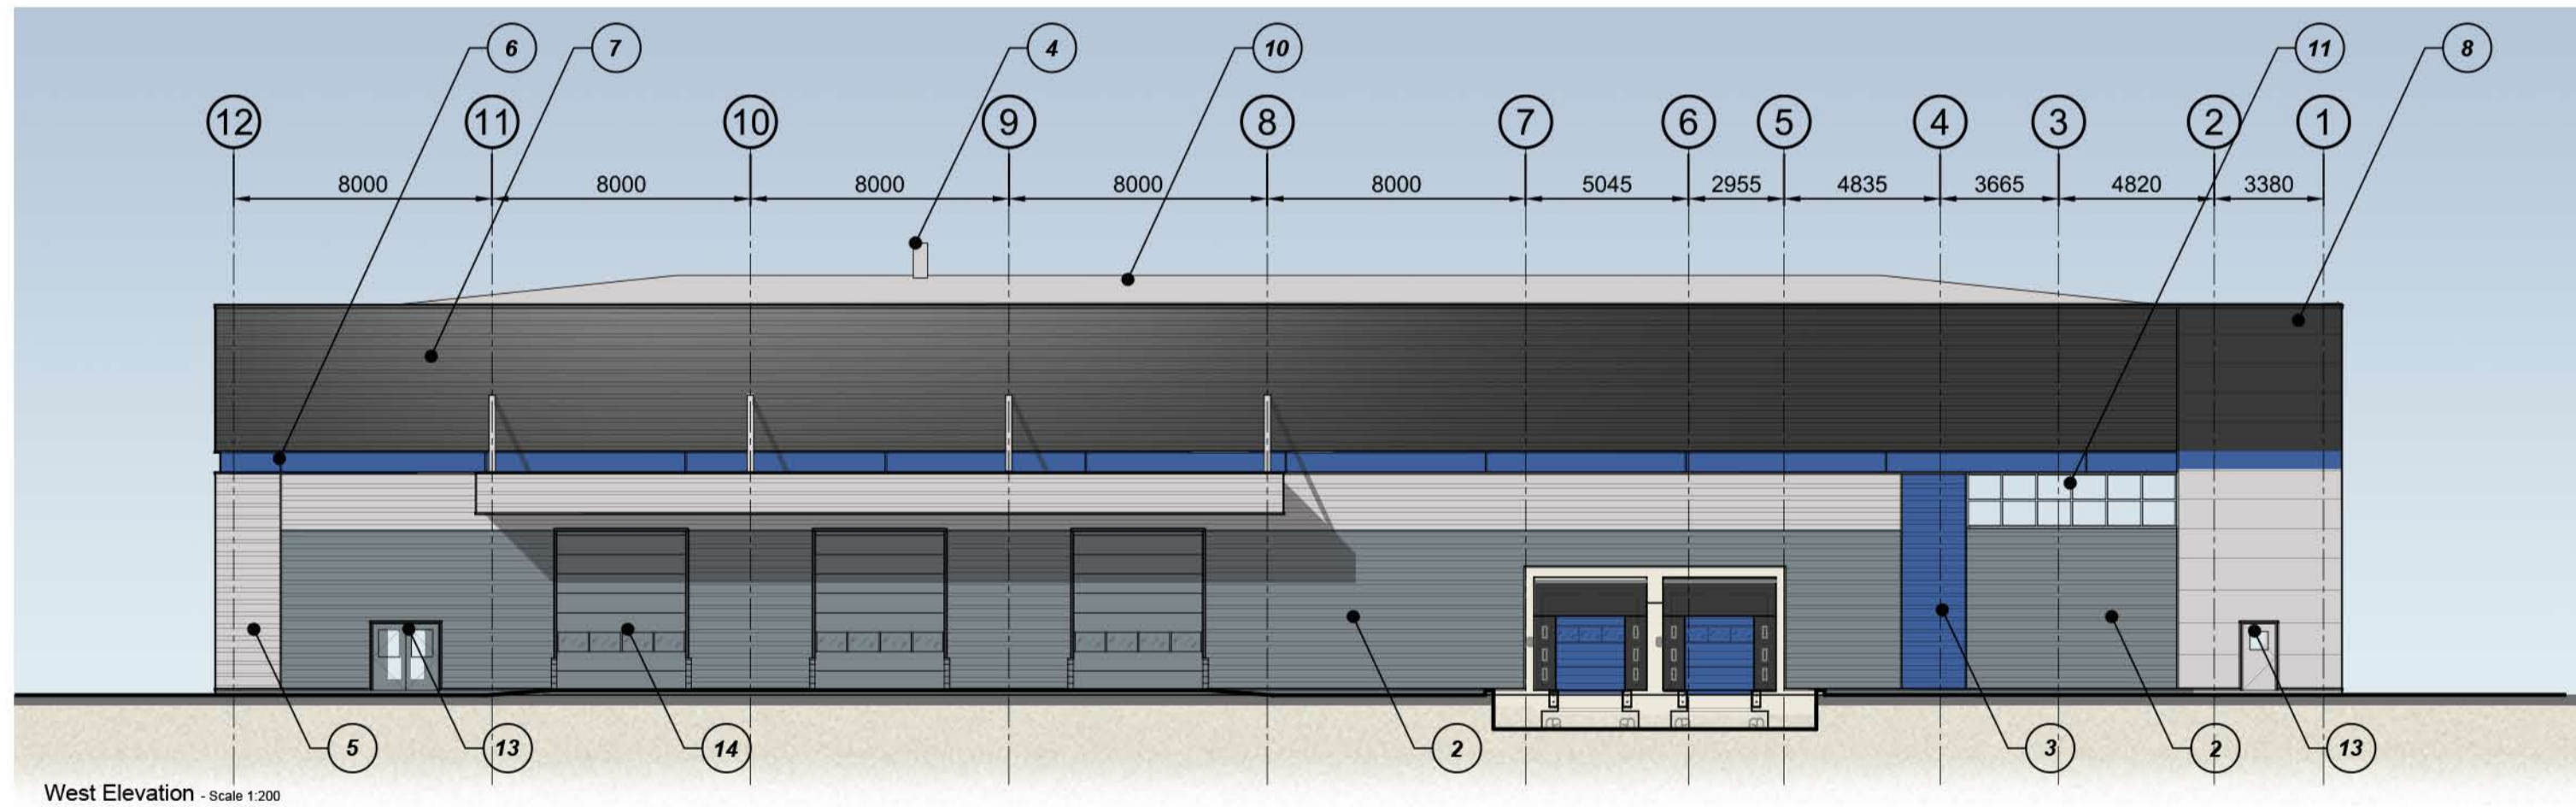

West Elevation - Scale 1:200

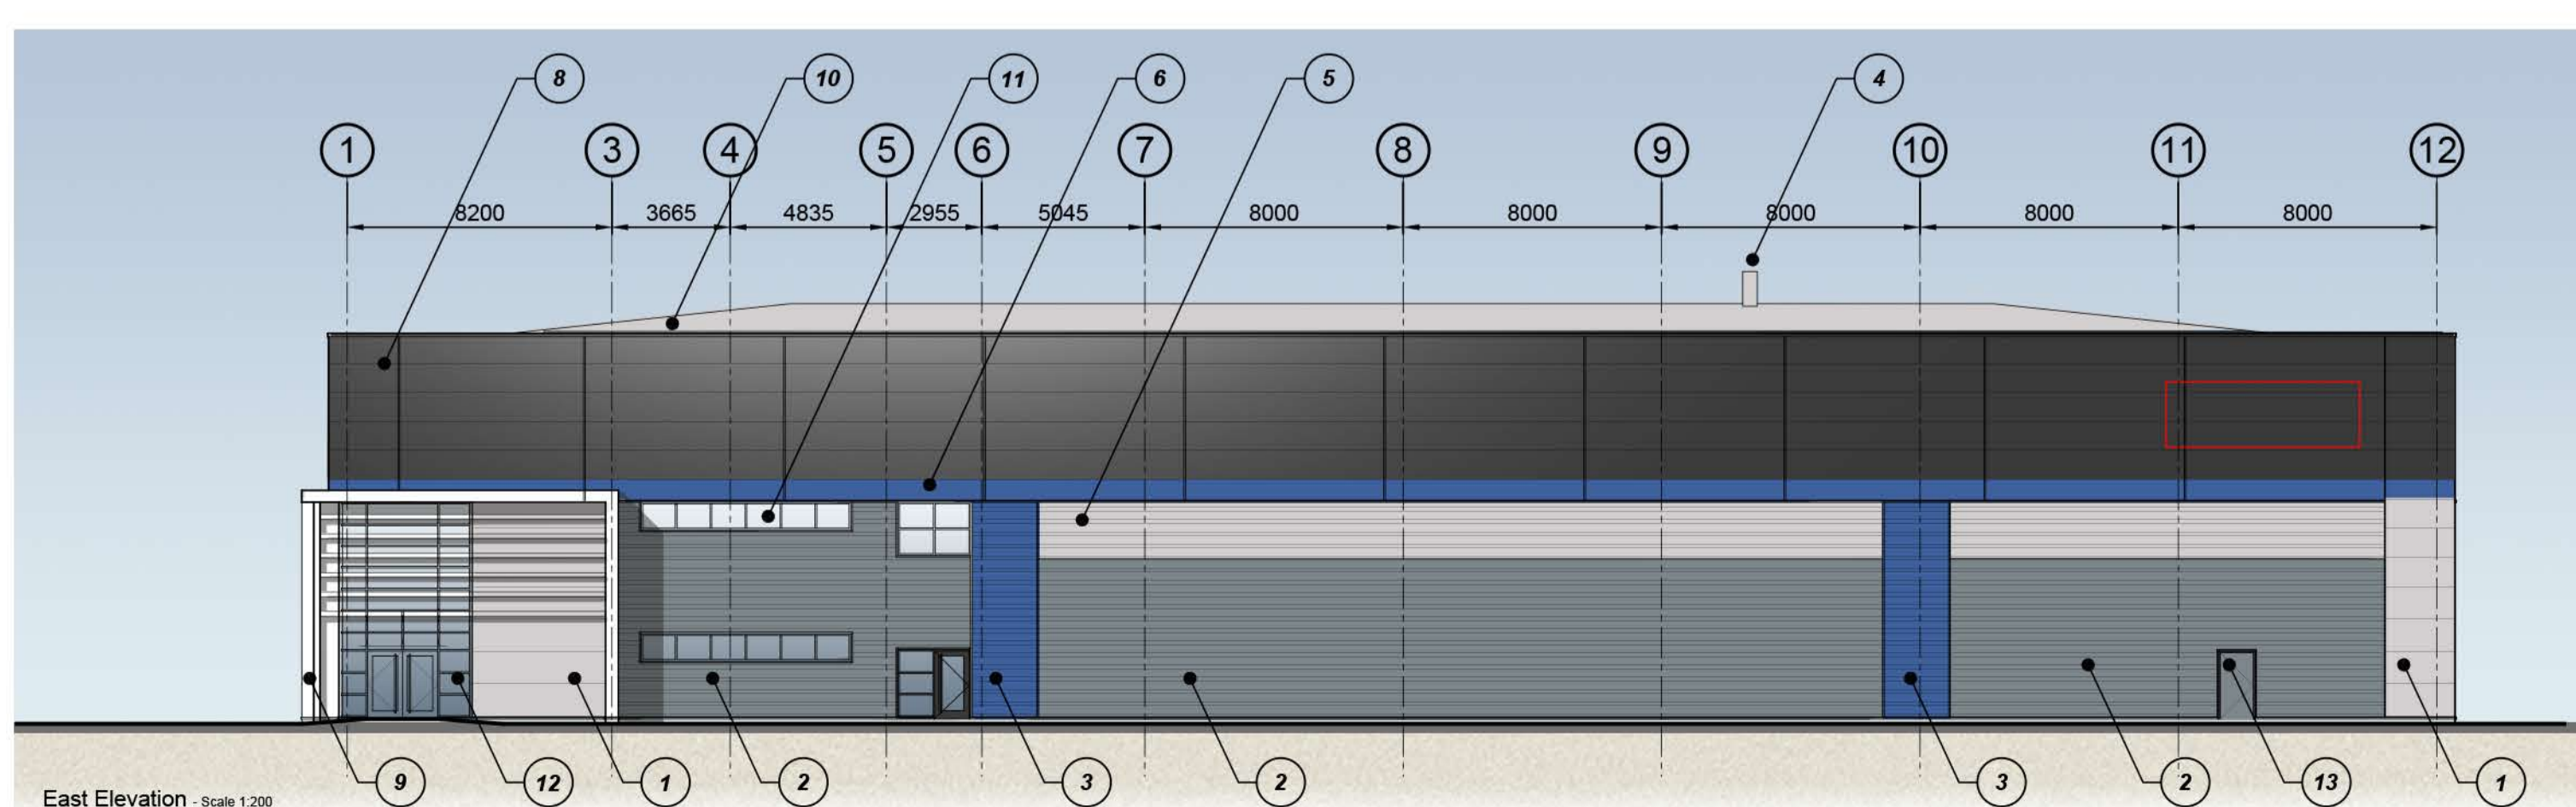

East Elevation - Scale 1:200

External Finishes

- ① Horizontally laid microrib cladding panel system.
Colour: Light Grey
- ② Horizontally laid half round cladding panel system
Colour: Medium Grey
- ③ Horizontally laid half round cladding panel system
Colour: Blue
- ④ Stainless Steel vent or similar
- ⑤ Horizontally laid half round cladding panel system
Colour: Light Grey
- ⑥ Horizontally laid microrib cladding panel system.
Colour: Blue
- ⑦ Horizontally laid half round cladding panel system
Colour: Dark Grey
- ⑧ Horizontally laid microrib cladding panel system.
Colour: Dark Grey
- ⑨ 400mm wide office feature flashing
Colour: White
- ⑩ Roof profiled cladding panel system.
Colour: Medium Grey
- ⑪ Thermally broken polyester powder coated aluminium window/ door system.
Glazing: Grey tinted
Frame colour: Dark Grey
- ⑫ Thermally broken polyester powder coated aluminium curtain walling system - mullion drained system.
Glazing: Grey tinted
Frame colour: Dark Grey
- ⑬ Steel insulated security door & frame.
Colour: To match adjacent cladding
- ⑭ Overhead sectional doors with level access to be an electrical operation and manual override.
Colour: To match adjacent cladding
- ⑮ Office feature fins
Colour: White



rev amendments by ckd date

**Berewood, West of Waterlooville
Proxima Park - Plot 300
Unit 310 - Building Elevations**

EQUATION.

umc architects

Newark Beacon Innovation Centre, Cafferata Way, Newark, Nottinghamshire NG24 2TN
 t: +44 (0)1636 653027 f: +44 (0)1636 653010 e: info@umcarchitects.com

Drawing Status:	Planning
Drawn / Checked:	CA / MRD
Date:	21/12/2018
Scale:	1:200 @ A1
Drawing no:	Revision:
18282 P1003	D

PLANNING