




Front

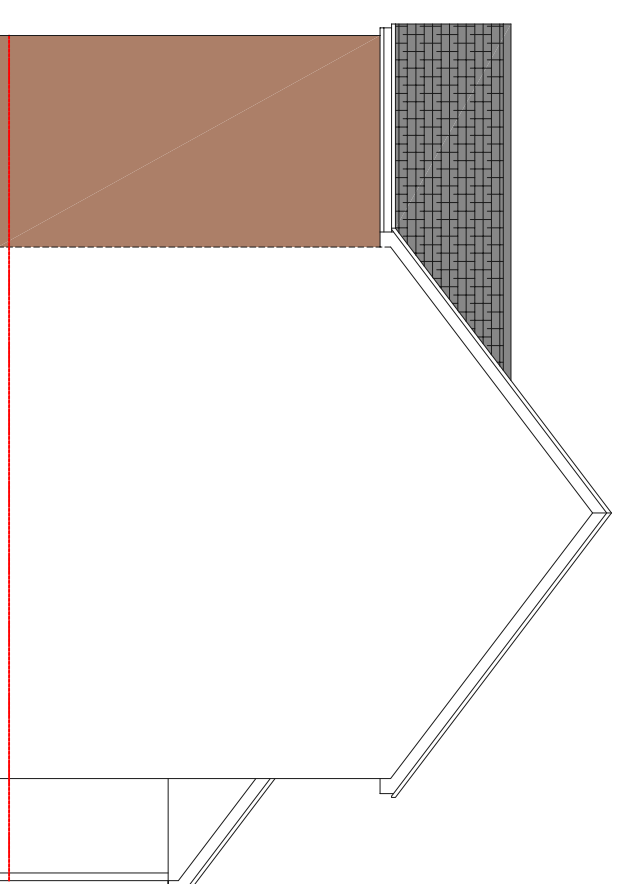


Side

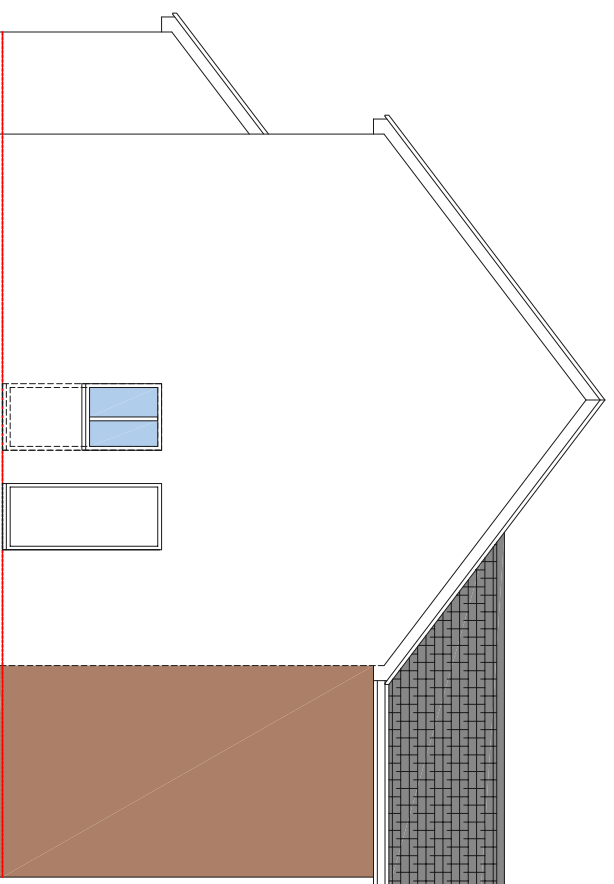

Side

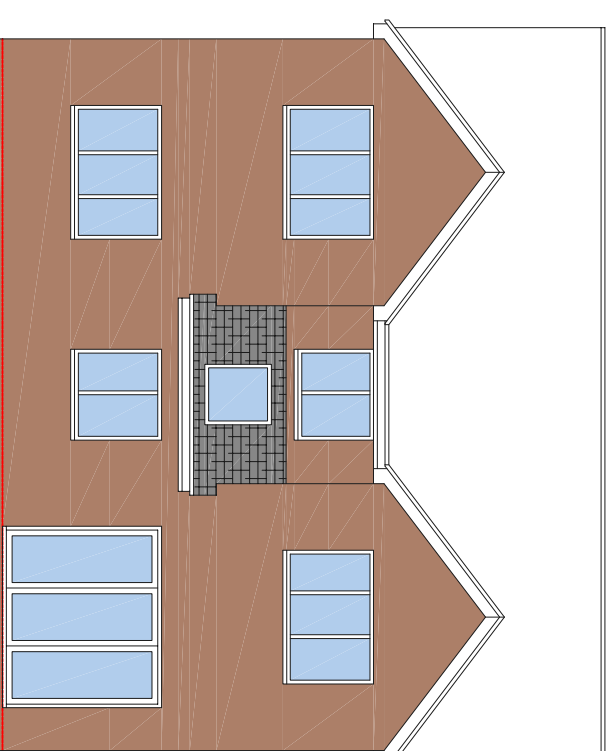

Rear

 

PROJECT

Proposed Alterations to
143a The Causeway, Petersfield

CLIENT

J Broad

DRC: TITLE

Elevations

PROJECT NO. 21026

DRAWING NO. 100

SCALE 1:100@A3 REV A

Rev	DESCRIPTION	Dwn / Date	Chk / Date
A	Rear elevation revised	nw 03.07.21	

This drawing is copyright and must not be disclosed to third parties without permission
Scaled dimensions are not to be used for construction

Wychwood
Thompsons Lane
Denmead
Hampshire
PO7 6NB

Tel: 01329 288911
Fax: 01329 221913
E-mail: admh@m2architecture.com