



EXISTING GROUND FLOOR PLAN 1:50

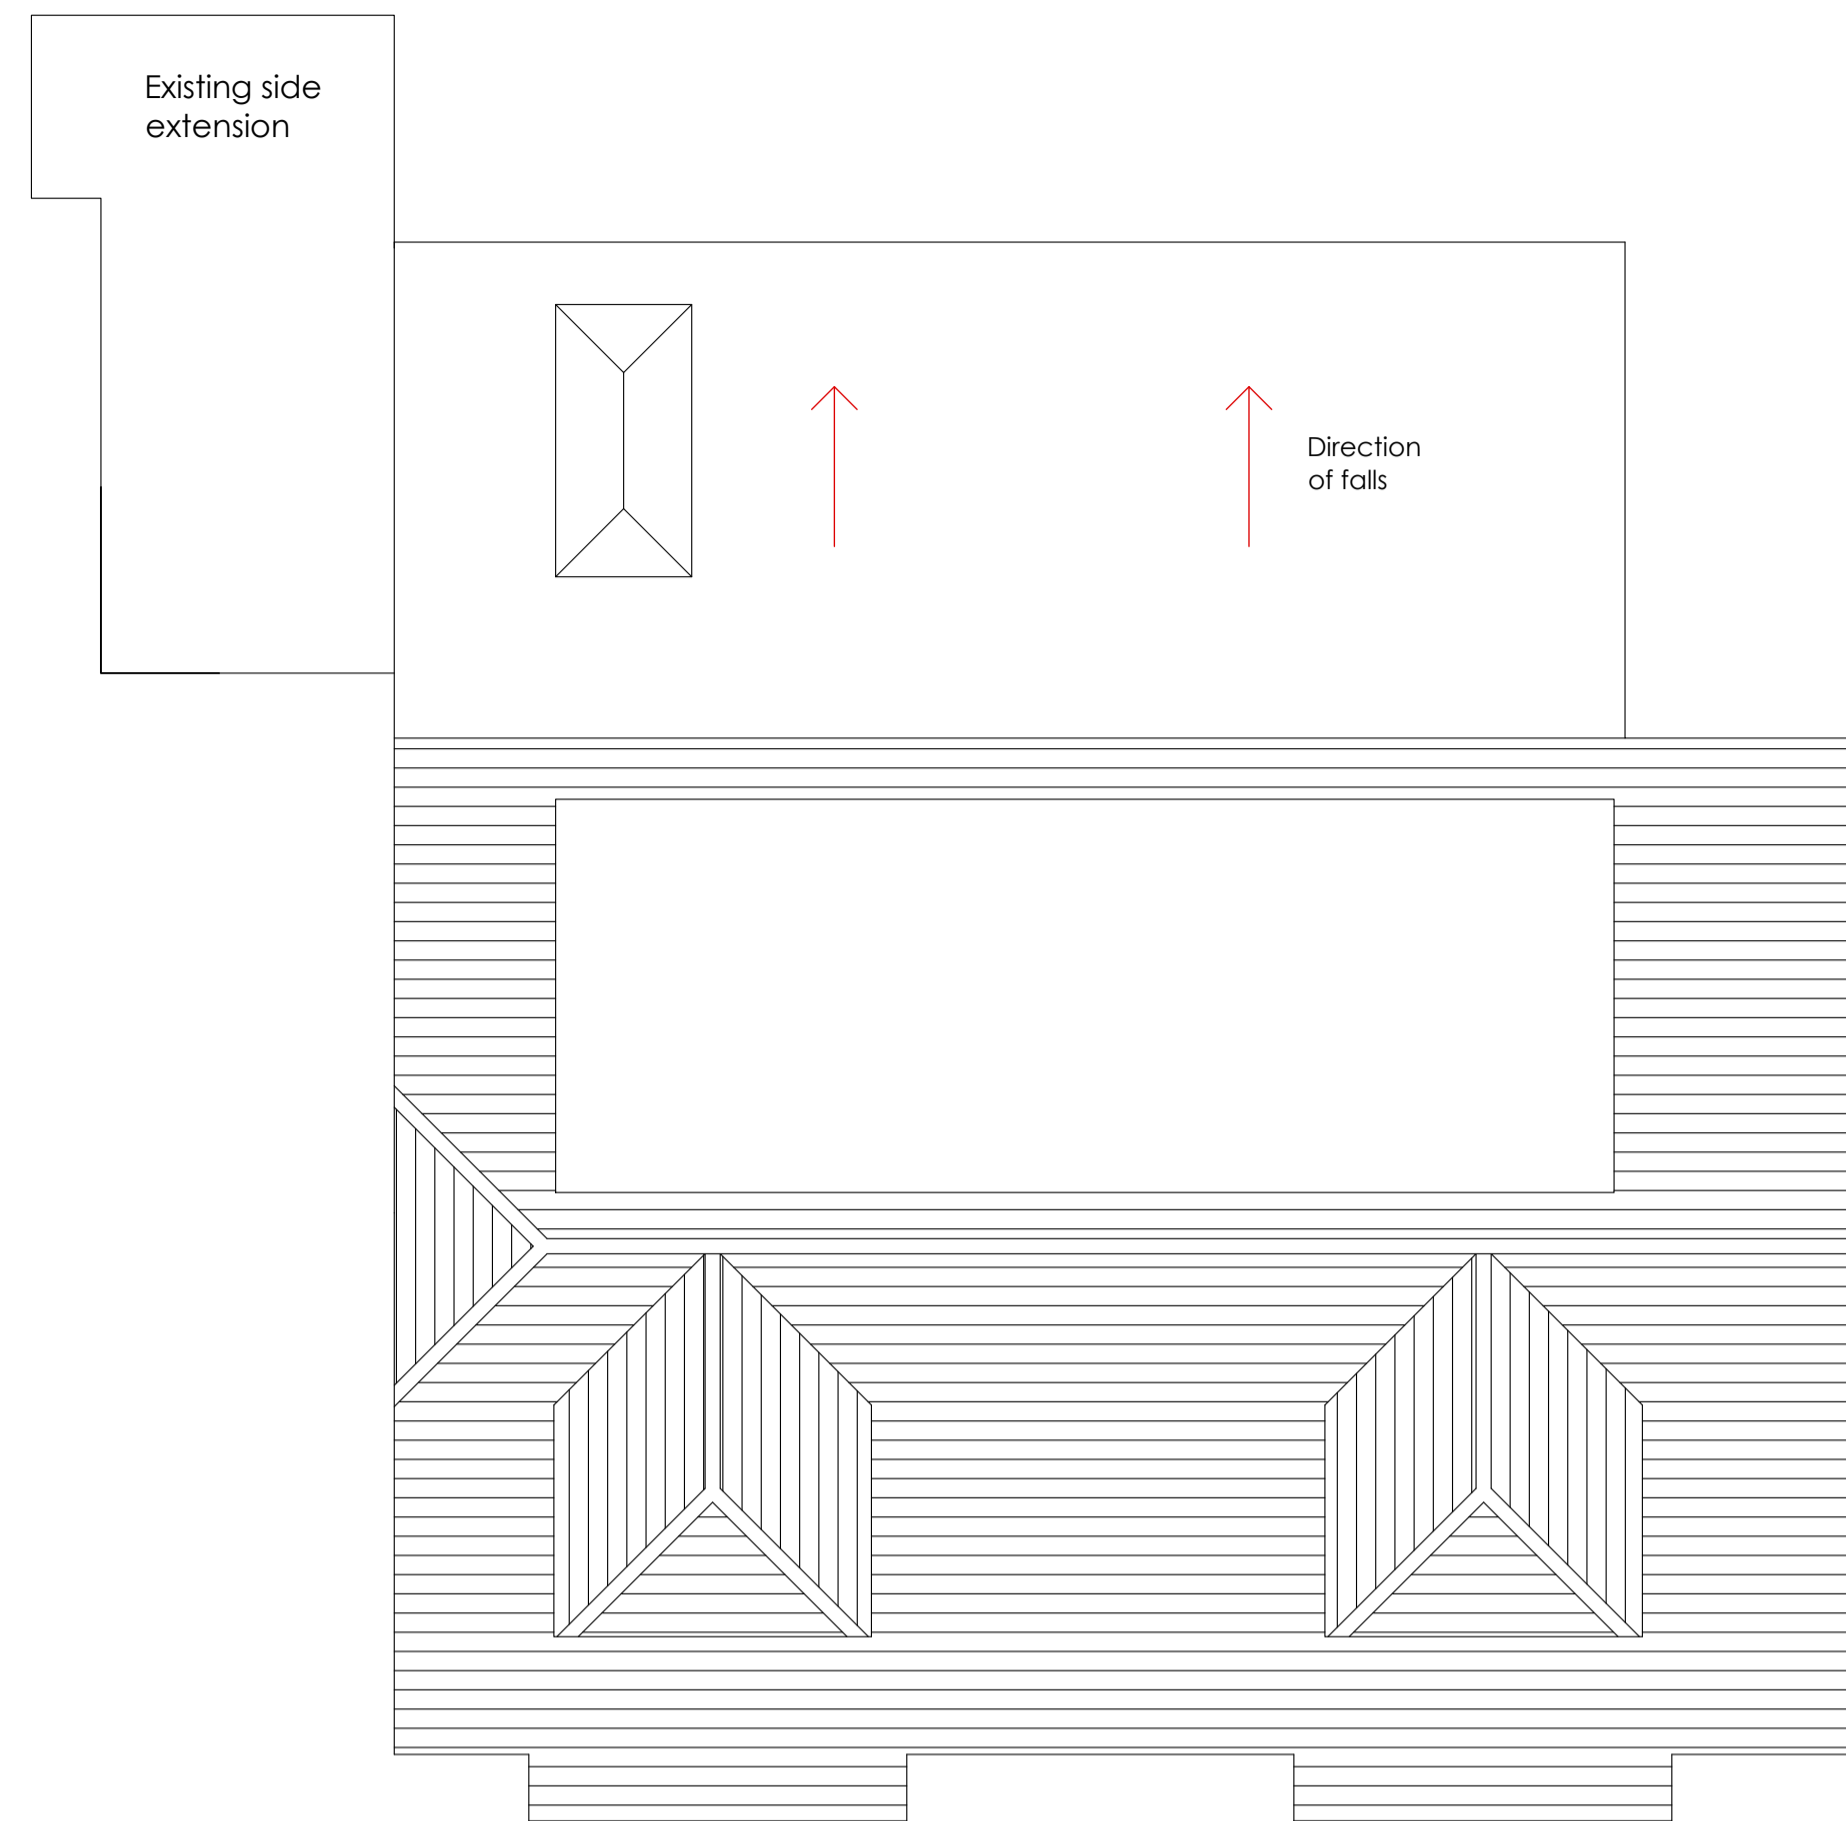

EXISTING ROOF PLAN 1:50

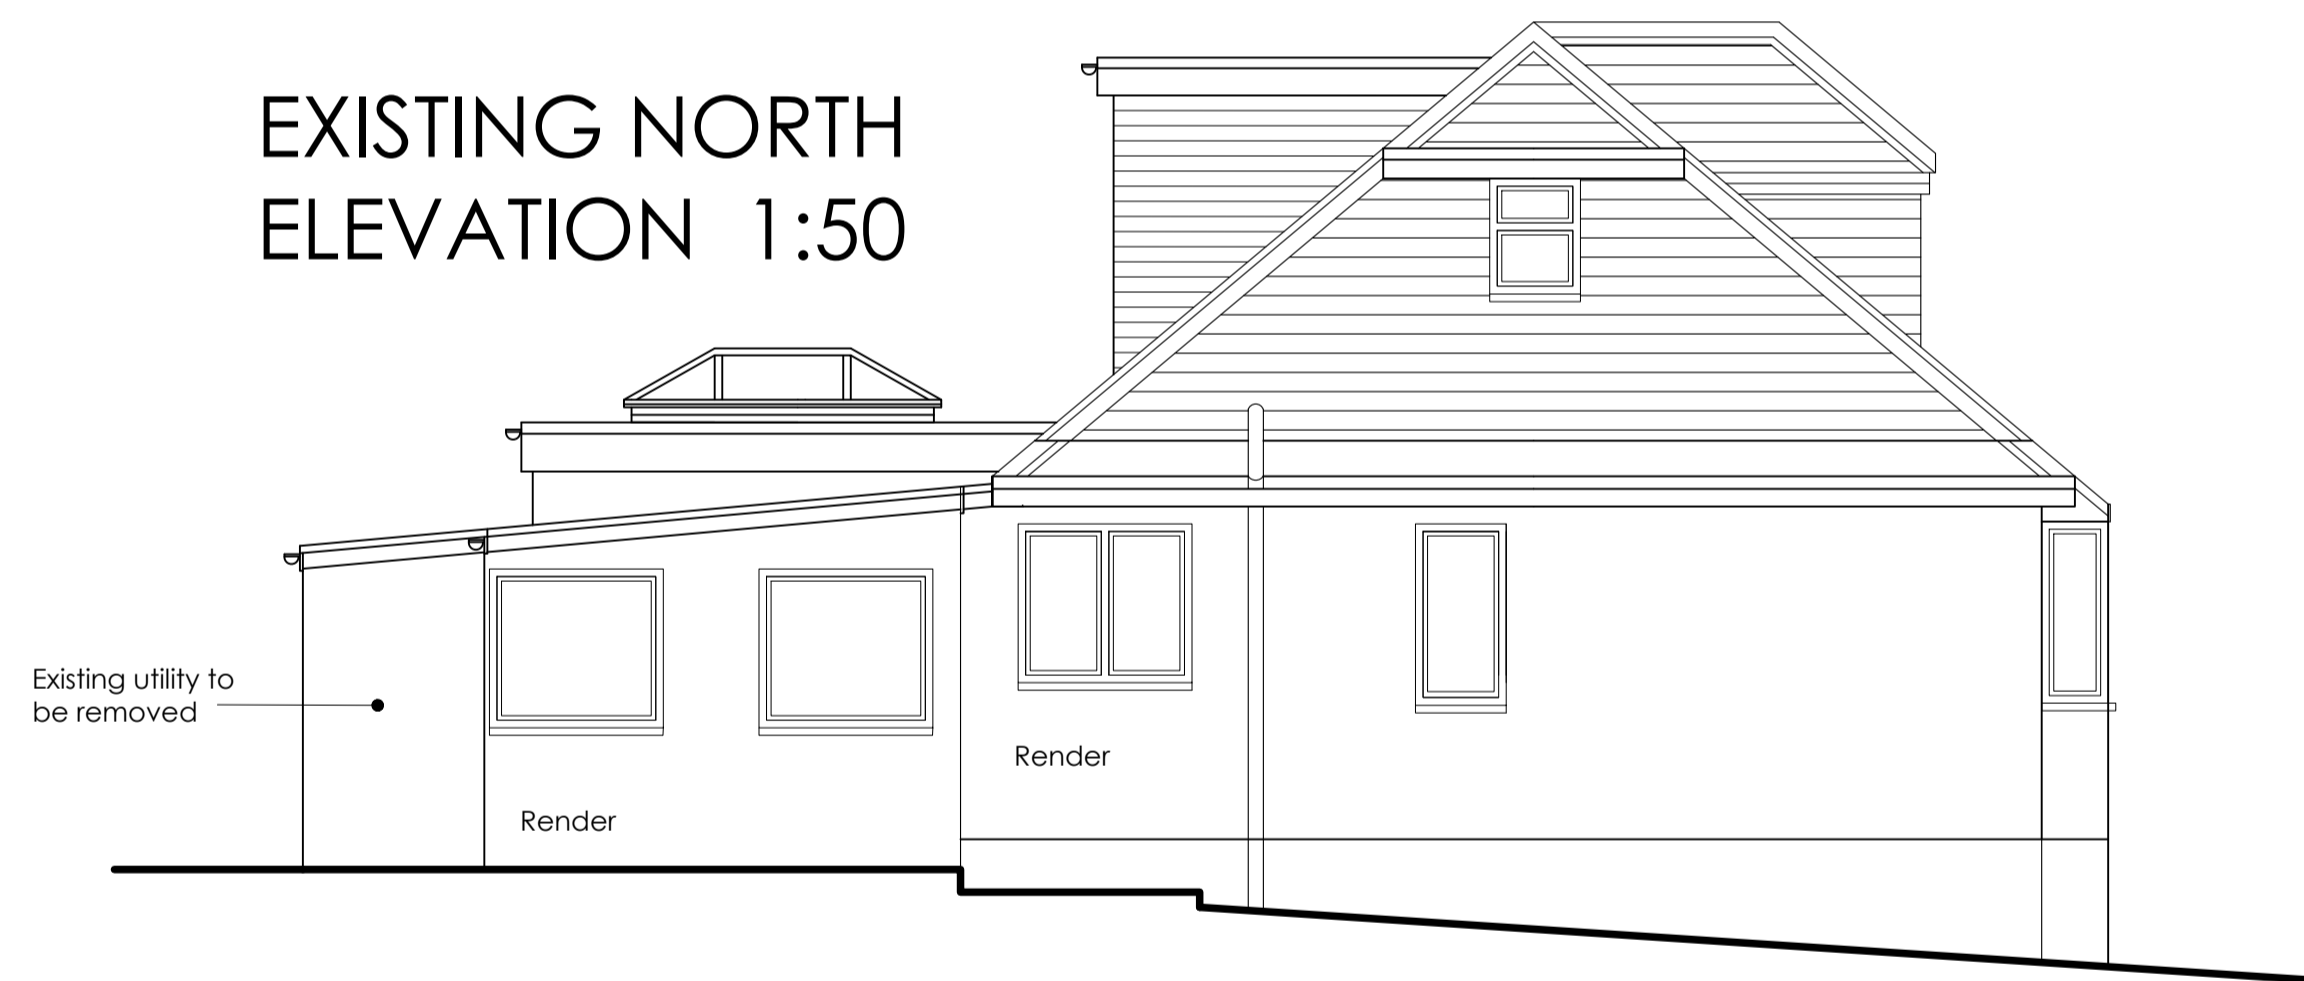


EXISTING NORTH ELEVATION 1:50



EXISTING EAST ELEVATION 1:50




EXISTING WEST ELEVATION 1:50

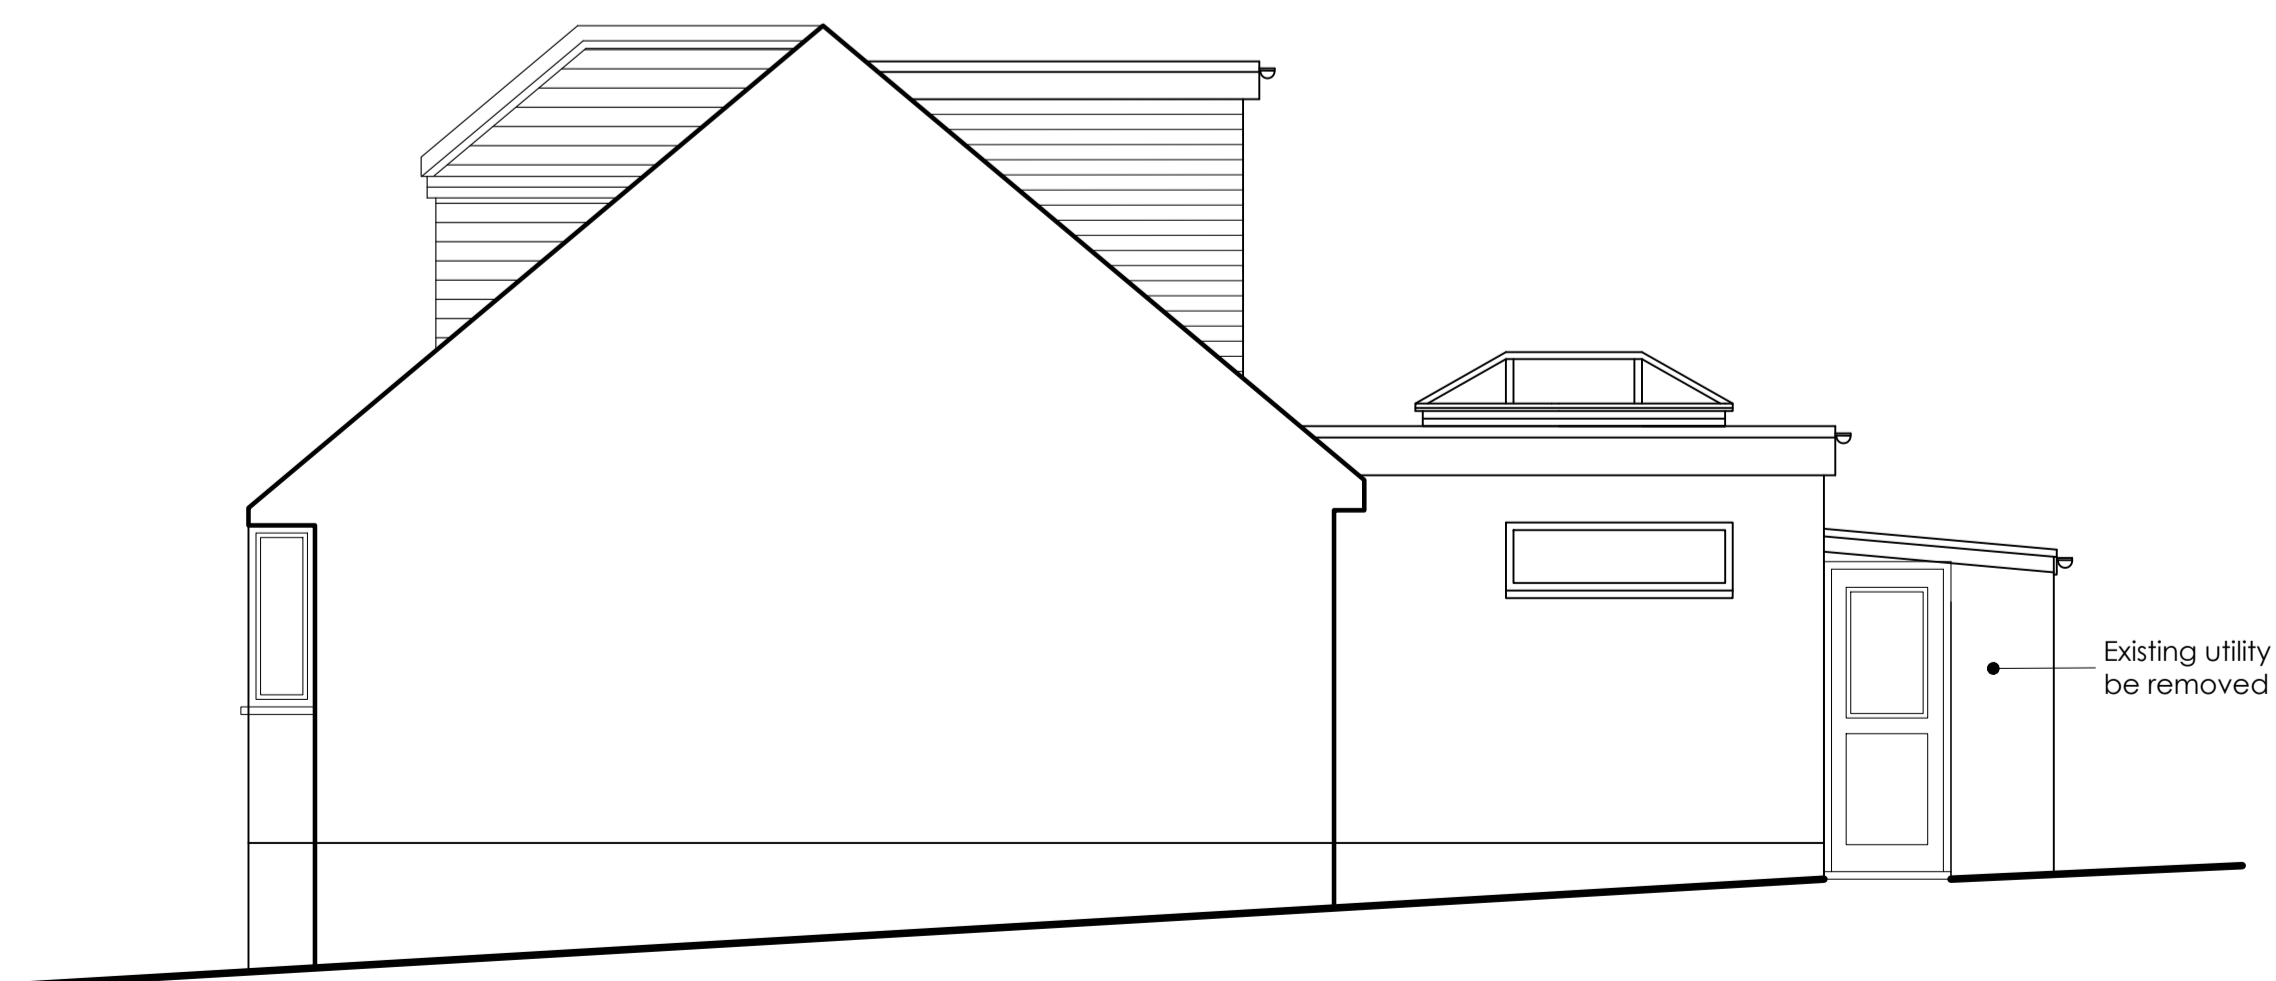

EXISTING SOUTH ELEVATION 1:50

Scale Bars:

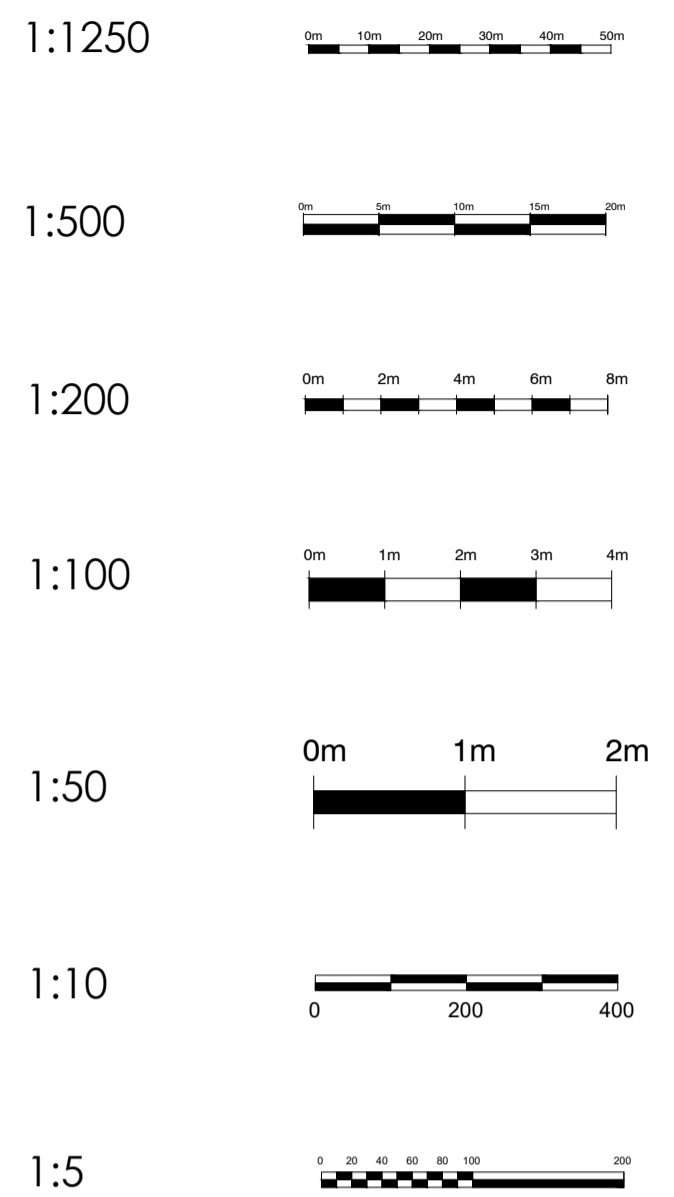

**ama** architectural & quantity surveying services  
atterbury moore associates

Unit 1 Gosling Craft Business Park  
Long Furlong  
Clapham Worthing  
West Sussex BN13 3UT  
01903 871131  
cara@atterburymoore.co.uk

Client:

Address of Works: 47 High Street  
Findon  
West Sussex  
BN14 0ST

Drawing Title: Existing Plans  
Planning Permission

Paper Size: A1 Date: Aug. 2021

Job Number: AR-117-B Drawing Number: 01 Revision: Revision

General Notes:  
1. Do not scale from these drawings (unless for planning purposes).  
2. Drawings to be read in conjunction with the structural calculations and the building notes provided.  
3. The client/contractor is advised to read the separate notes and the details provided in the structural calculations regarding the CDM regulations.  
4. The property owner is reminded to serve a Party Wall Notice on any adjoining owner should they need to do so under the requirements of the Party Wall Act 1996.  
5. No work should be undertaken until all consents (Planning and Building Control) have been received and approved in writing. Any work undertaken without consent is done so at the client's risk.  
6. All dimensions to be checked on site prior to ordering any materials, kitchens or bathrooms.  
7. All existing foundations and holes taking any additional loads are to be exposed and agreed with the Building Control Officer.

Revision	Date	Amendment