




East (Front) Elevation

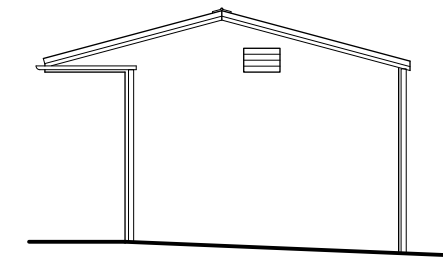


North Elevation

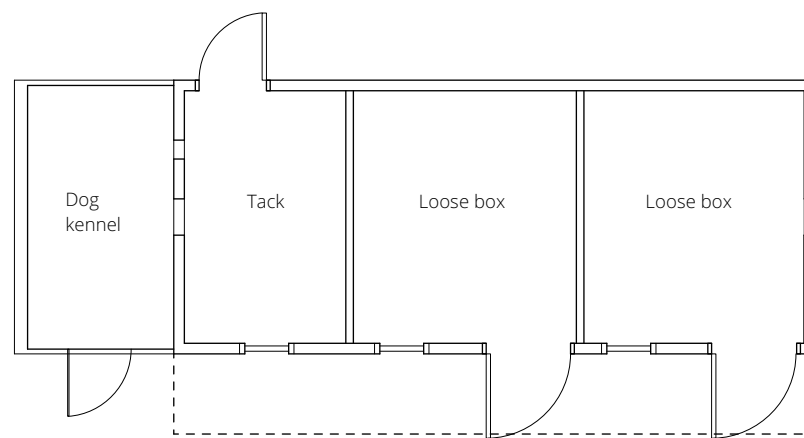

Plan

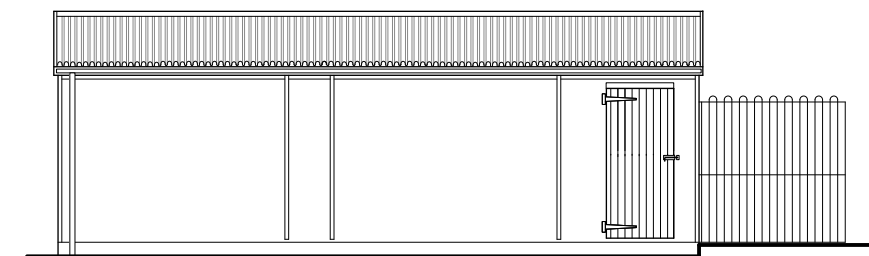

West Elevation

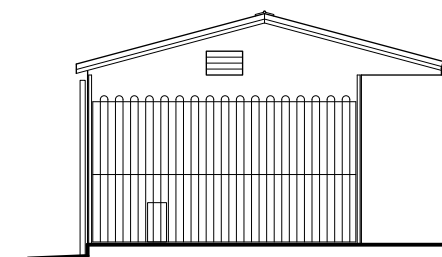

South Elevation

## Stables Plan and Elevations as existing



Youngs Yard, Churchfields, Twyford,  
Winchester SO21 1NN

T: 01962 715770  
E: info@southernplanning.co.uk  
W: www.southernplanning.co.uk

CLIENT: Mr and Mrs Walters

PROJECT: Kennets Beech  
Beauworth  
Alresford SO24 0NZ

DRAWING: **Stables  
Plan and Elevations  
as existing**

SCALE: 1:100 @ A3

DATE: Feb 2021

DWG NO.: SDNP-WIN-AD-348.04 REV: .

REV: DATE: AMENDMENTS:

©Crown copyright 2021 OS Licence No. 100028555



Scale in Metres. (1:100 @ A3)