





FRONT ELEVATION

REAR ELEVATION

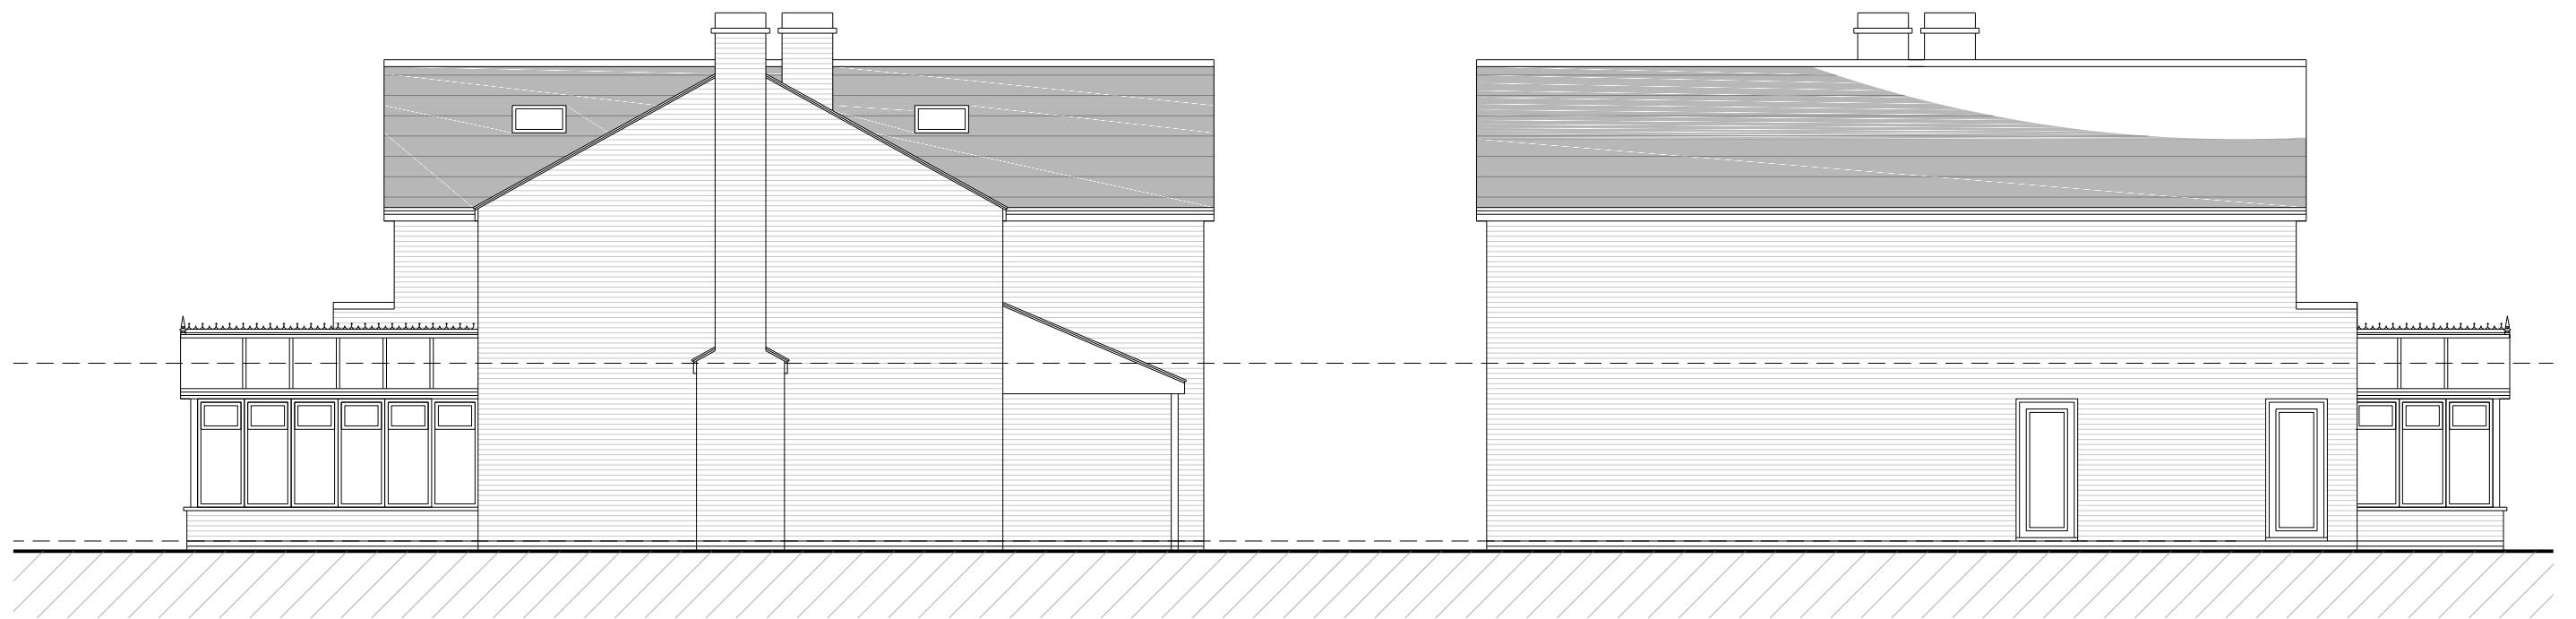

SIDE ELEVATION

SIDE ELEVATION

 

Revision	Date	Description	Revision	Date	Description

NOTES:
 DO NOT SCALE THIS DRAWING
 ALL DIMENSIONS TO BE CHECKED PRIOR TO CONSTRUCTION
 DRAWING TO BE READ IN CONJUNCTION WITH MANUFACTURES SPECIFICATION AND DRAWINGS
 ANY DISCREPANCIES TO BE DRAWN TO THE ATTENTION OF THE ARCHITECT

Stage
PLANNING

Checked

Client
MR + MRS ARAN

Project
THE SWALLOWS CHURCH END

Title
EXISTING ELEVATIONS

Date
JUN 2021

Scale
1:100 @ A3

Drawing No.
302-03

