





FRONT ELEVATION

REAR ELEVATION

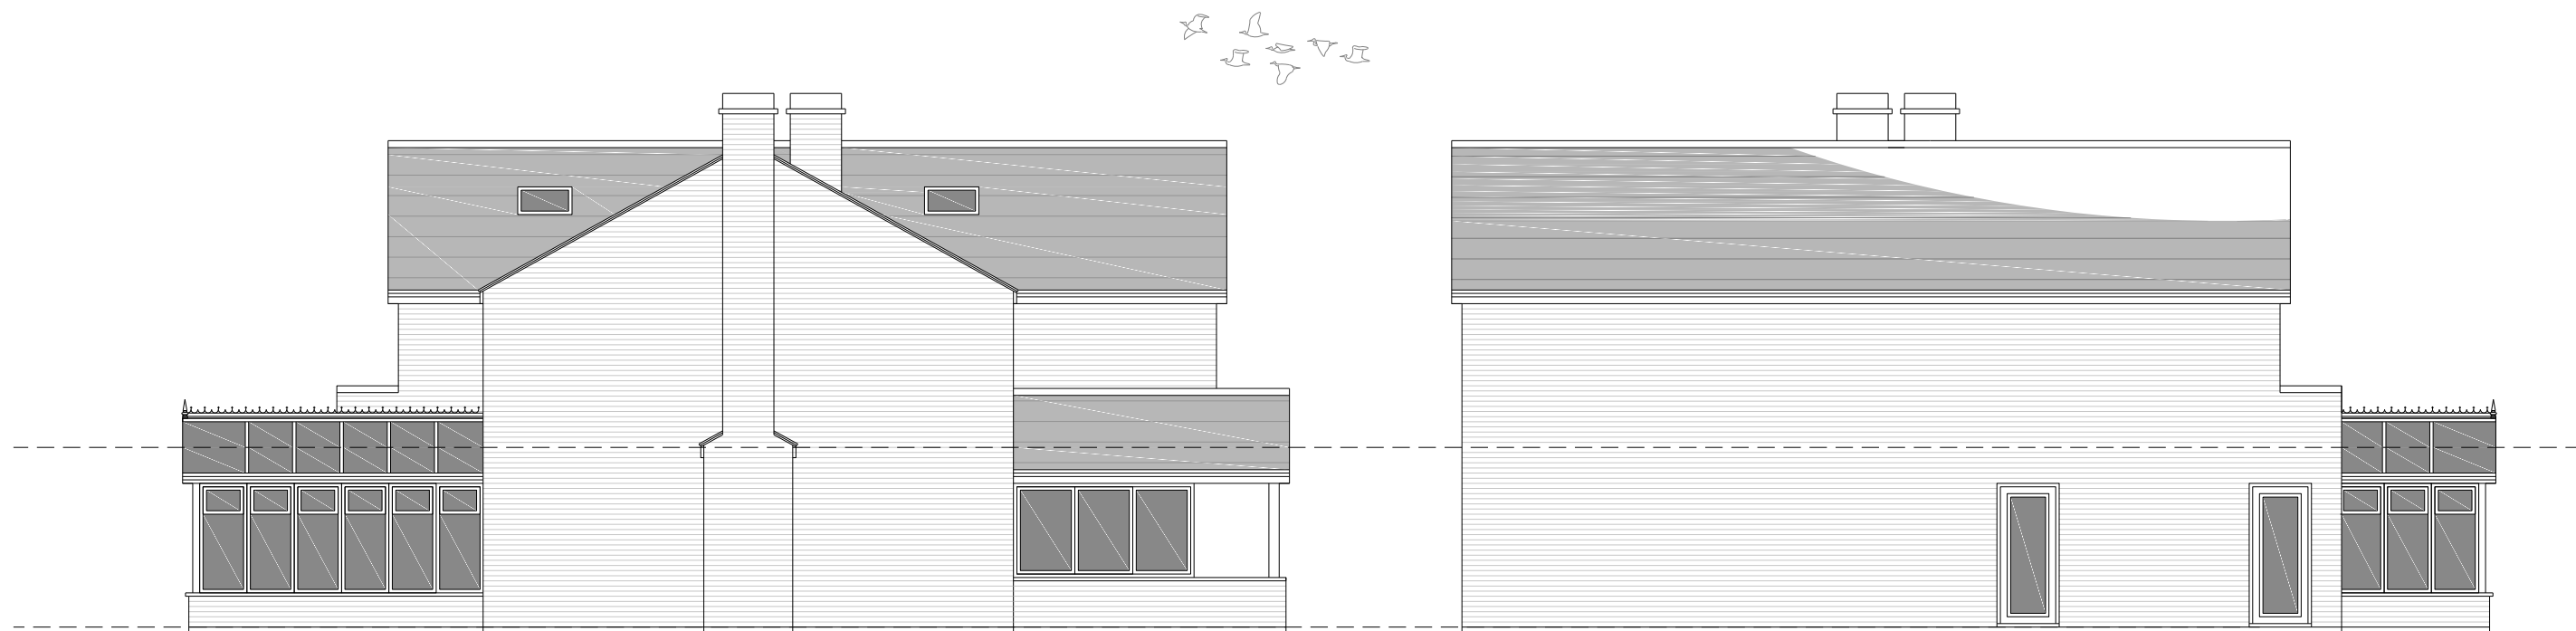

SIDE ELEVATION

SIDE ELEVATION

 

Revision	Date	Description	Revision	Date	Description

**NOTES:**  
 DO NOT SCALE THIS DRAWING  
 ALL DIMENSIONS TO BE CHECKED PRIOR TO CONSTRUCTION  
 DRAWING TO BE READ IN CONJUNCTION WITH MANUFACTURES SPECIFICATION AND DRAWINGS  
 ANY DISCREPANCIES TO BE DRAWN TO THE ATTENTION OF THE ARCHITECT

Stage  
**PLANNING**

Checked

Client  
**MR + MRS ARAN**

Project  
**THE SWALLOWS CHURCH END**

Title  
**PROPOSED ELEVATIONS**

Date  
**JUN 2021**

Scale  
**1:100 @ A3**

Drawing No.  
**302-06**

