




ALL EXISTING HEDGEROW TO BE RETAINED TO ENCOURAGE WILDLIFE.

LARGE ASH TREE RETAINED AS SHOWN - NEW GARAGE BUILDING MOVED AWAY TO PROTECT TREE AND ENCOURAGE GROWTH

FRUIT TREES TO BE RETAINED AS SHOWN

DOTTED LINE DENOTES NEW POST AND RAIL FENCING - TO FOLLOW LINE OF THE EXISTING INSTALLATION

LILAC AND MAGNOLIA TREES TO BE RETAINED

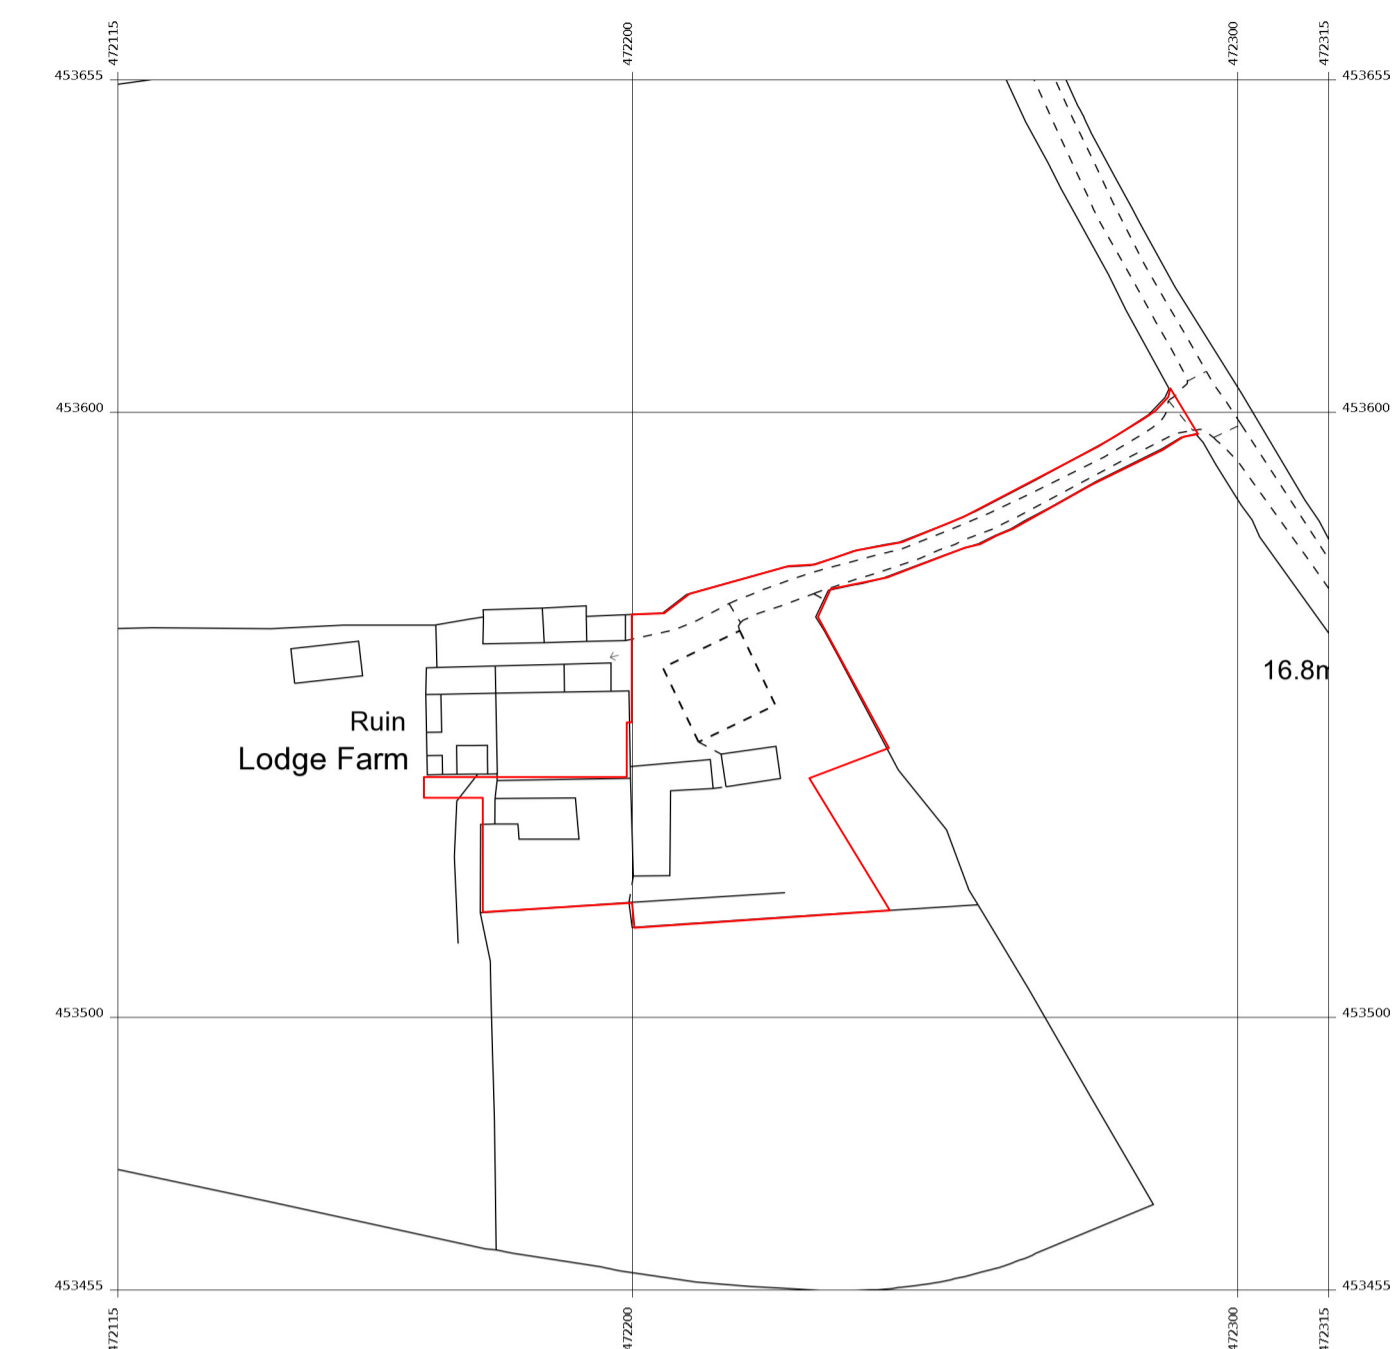

Produced 16 Oct 2020 from the Ordnance Survey MasterMap (Topography) Database and incorporating surveyed revision available at this date.
The representation of a road, track or path is no evidence of a right of way. The representation of features as lines is no evidence of a property boundary.
Supplied by: **Stanfords 16 Oct 2020**
Licence: © Crown Copyright and database rights 2020 OS 100035409
Order Licence Reference: 011428939
Centre coordinates: 472215 453555

LODGE FARM - LOCATION PLAN
SCALE: 1:1250@ A1 // 1:2500 @ A3

- (PL) DENOTES PLUM TREE
- (P) DENOTES PEAR TREE
- (A) DENOTES APPLE TREE
- (C) DENOTES CHERRY TREE
- (H) DENOTES HOLLY TREE
- (E) DENOTES ELDER TREE
- (GW) DENOTES GOATS WILLOW TREE

KM WORKSHOPS LIMITED

Lodge Farm

DRAWING TITLE
SITE PLAN (PROPOSED PLANTING TREATMENT)

DRAWING NUMBER (rev)

PLA.100.05

DATE

210423

DRAWN - QF

CHECKED - KM

SCALE AS INDICATED ON DRAWING

COPYRIGHT IS RESERVED BY KM WORKSHOPS LIMITED.

DRAWING IS ISSUED ON THE CONDITION IT IS NOT COPIED, REPRODUCED, RETAINED OR DISCLOSED TO ANY UNAUTHORISED PERSON, EITHER WHOLLY OR IN PART, WITHOUT THE CONSENT IN WRITING OF KM WORKSHOPS LIMITED.
DO NOT SCALE FROM THIS DRAWING. ALL DIMENSIONS ARE TO BE CHECKED ON SITE OR DURING MANUFACTURE PRIOR TO WORK BEING COMMENCED.

THIS DRAWING IS TO BE READ IN CONJUNCTION WITH ALL RELEVANT CONSULTANTS AND/OR SPECIALISTS DRAWINGS OR DOCUMENTATION. ANY DISCREPANCIES OR VARIATIONS ARE TO BE NOTIFIED TO THOSE INVOLVED PRIOR TO COMMENCEMENT OF WORKS.

| | | |
|--------------|----------|------|
| INFORMATION | SKETCH | |
| COMMENT | APPROVAL | |
| CONSTRUCTION | | |
| STATUS | BY | DATE |
| - | - | - |

1 LODGE FARM - SITE PLAN (proposed scheme)
SCALE: 1:250@ A1 // 1:500 @ A3

