



KEY NOTES:
 BUILDINGS NOT AFFECTED BY PROPOSAL NOT SHOWN PLEASE REFER TO PHOTO SURVEY FOR FURTHER INFORMATION TO CONTEXT.
 GARAGES TO BE DEMOLISHED NOT SHOWN
 NEW WORKSHOPS FALLING WITHIN PERMITTED DEVELOPMENT NOT SHOWN
 PLEASE NOTE ALL NEW WINDOW AND DOOR DETAILS ARE TO BE FINALISED - SHOWN FOR PRINCIPLE LOCATION OF OPENINGS ONLY.

MATERIALS:
 ALL STRUCTURE TO BE BRICK BUILT WITH RECLAIMED / NEW BRICK TO MATCH IN WITH FARM HOUSE STOCK.
 ALL DOORS AND WINDOWS TO BE NEW TIMBER CONSTRUCTION NOTED OTHERWISE
 ROOF TILES TO MATCH IN WITH TILES TO ADJACENT AGRICULTURAL BUILDINGS.

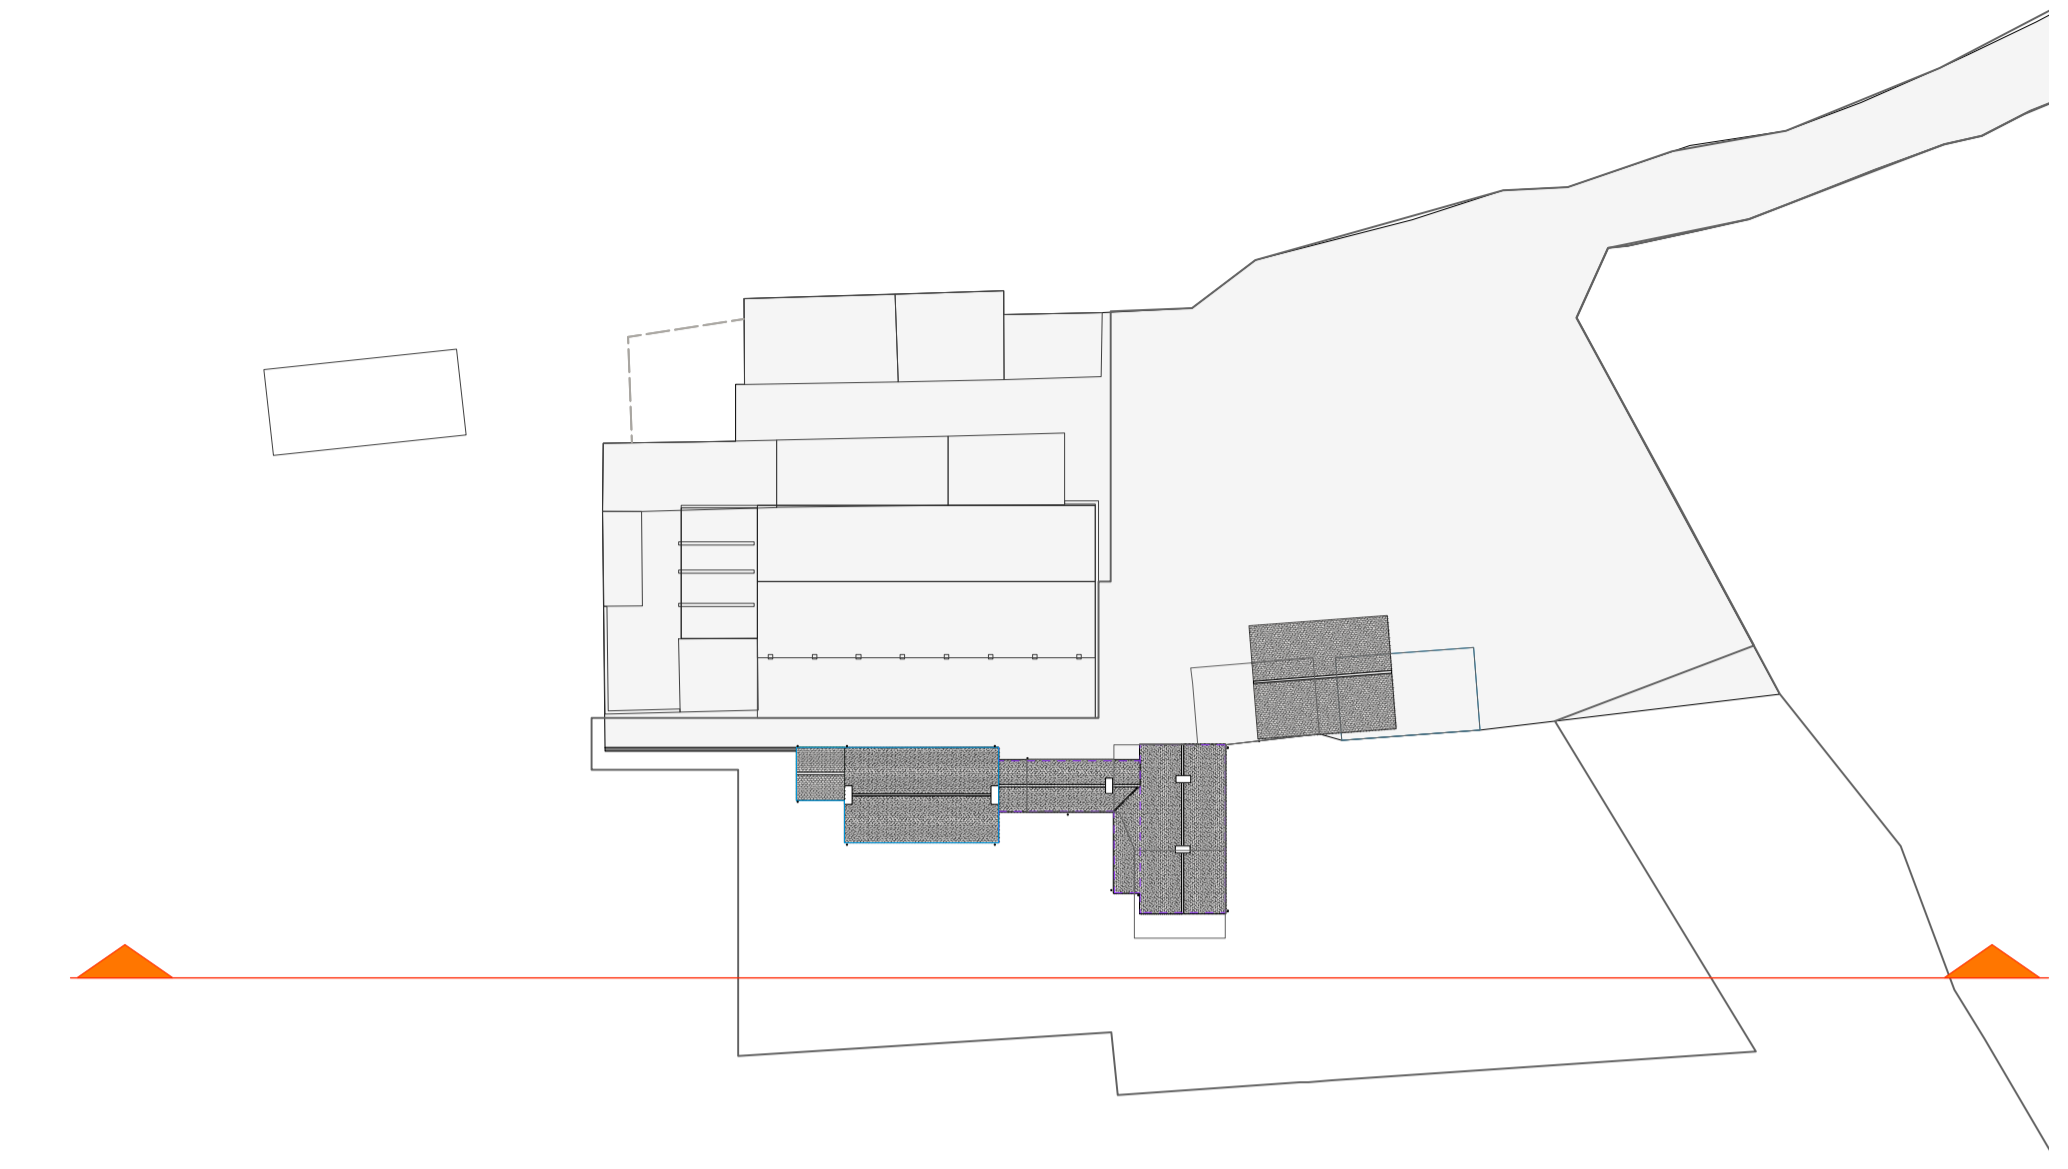


1 LODGE FARM- SITE KEY PLAN
 SCALE: 1:500@ A1 // 1:1000 @ A3

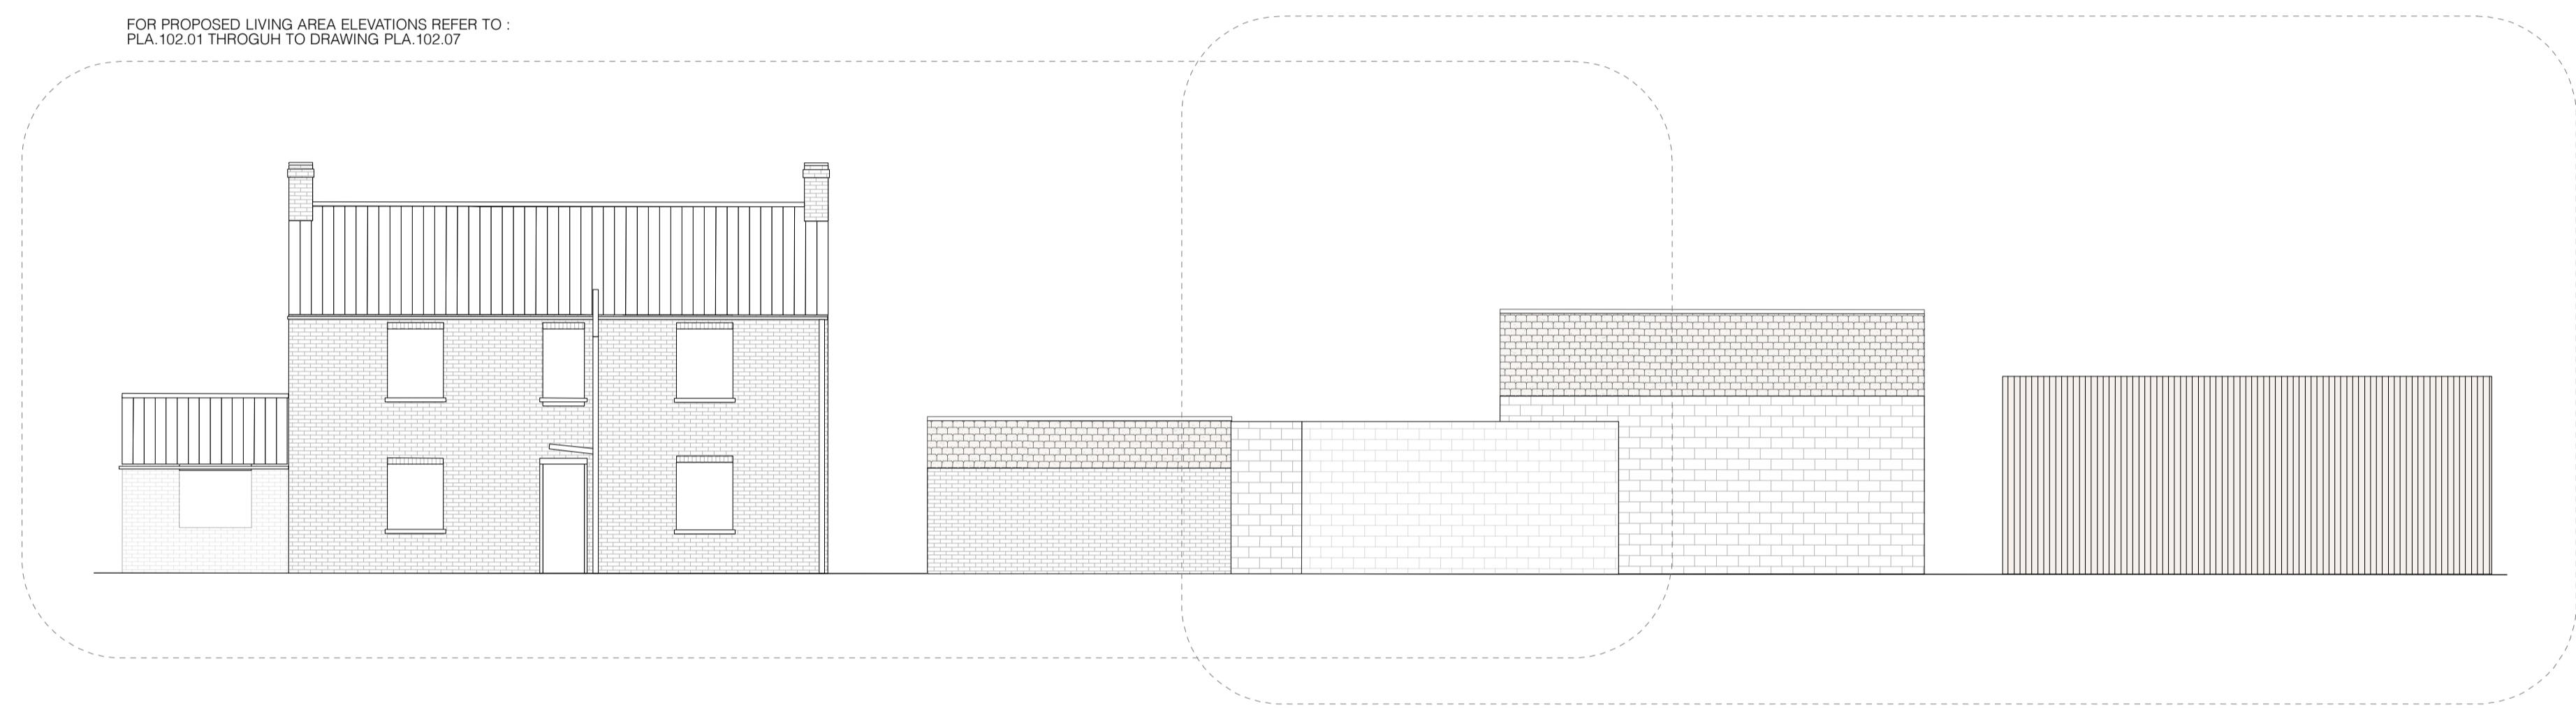


1 LODGE FARM- EXISTING FULL SOUTH ELEVATION
 SCALE: 1:100@A1 // 1:200@ A3

FOR PROPOSED GARAGE AREA ELEVATIONS REFER TO :
 PLA.102.08 THROUGH TO DRAWING PLA.102.09

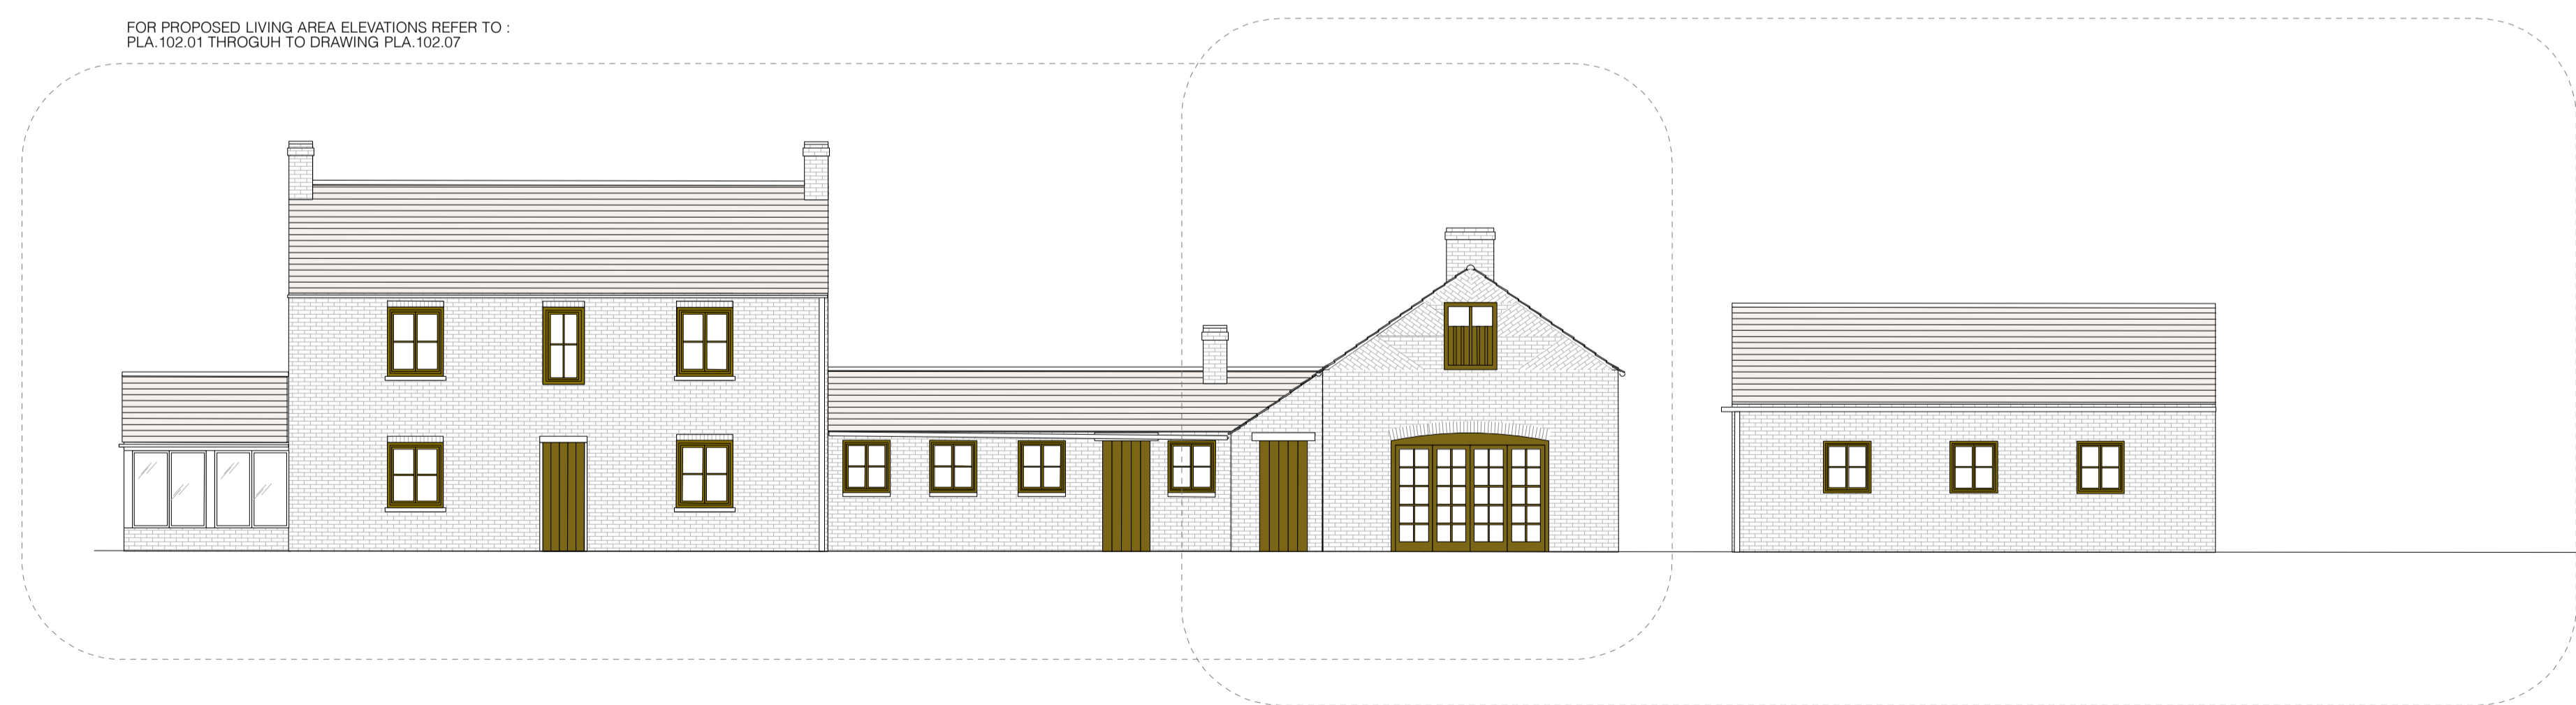

2 LODGE FARM- PROPOSED FULL SOUTH ELEVATION
 SCALE: 1:100@A1 // 1:200@ A3

FOR PROPOSED GARAGE AREA ELEVATIONS REFER TO :
 PLA.102.08 THROUGH TO DRAWING PLA.102.09

 

KM WORKSHOPS LIMITED

Lodge Farm

DRAWING TITLE
EXISTING AND PROPOSED FULL SOUTH ELEVATION
 DRAWING NUMBER (rev)
PLA.102.01
 DATE
210423
 DRAWN - QF
 CHECKED - KM

SCALE AS INDICATED ON DRAWING
 COPYRIGHT IS RESERVED BY KM WORKSHOPS LIMITED.

DRAWING IS ISSUED ON THE CONDITION IT IS NOT COPIED, REPRODUCED, RETAINED OR DISCLOSED TO ANY UNAUTHORISED PERSON, EITHER WHOLLY OR IN PART, WITHOUT THE CONSENT IN WRITING OF KM WORKSHOPS LIMITED
 DO NOT SCALE FROM THIS DRAWING. ALL DIMENSIONS ARE TO BE CHECKED ON SITE OR DURING MANUFACTURE PRIOR TO WORK BEING COMMENCED.
 THIS DRAWING IS TO BE READ IN CONJUNCTION WITH ALL RELEVANT CONSULTANTS AND/OR SPECIALISTS DRAWINGS OR DOCUMENTATION. ANY DISCREPANCIES OR VARIATIONS ARE TO BE NOTIFIED TO THOSE INVOLVED PRIOR TO COMMENCEMENT OF WORKS.

INFORMATION	SKETCH
COMMENT	APPROVAL
CONSTRUCTION	
STATUS	BY
-	-
DATE	-