

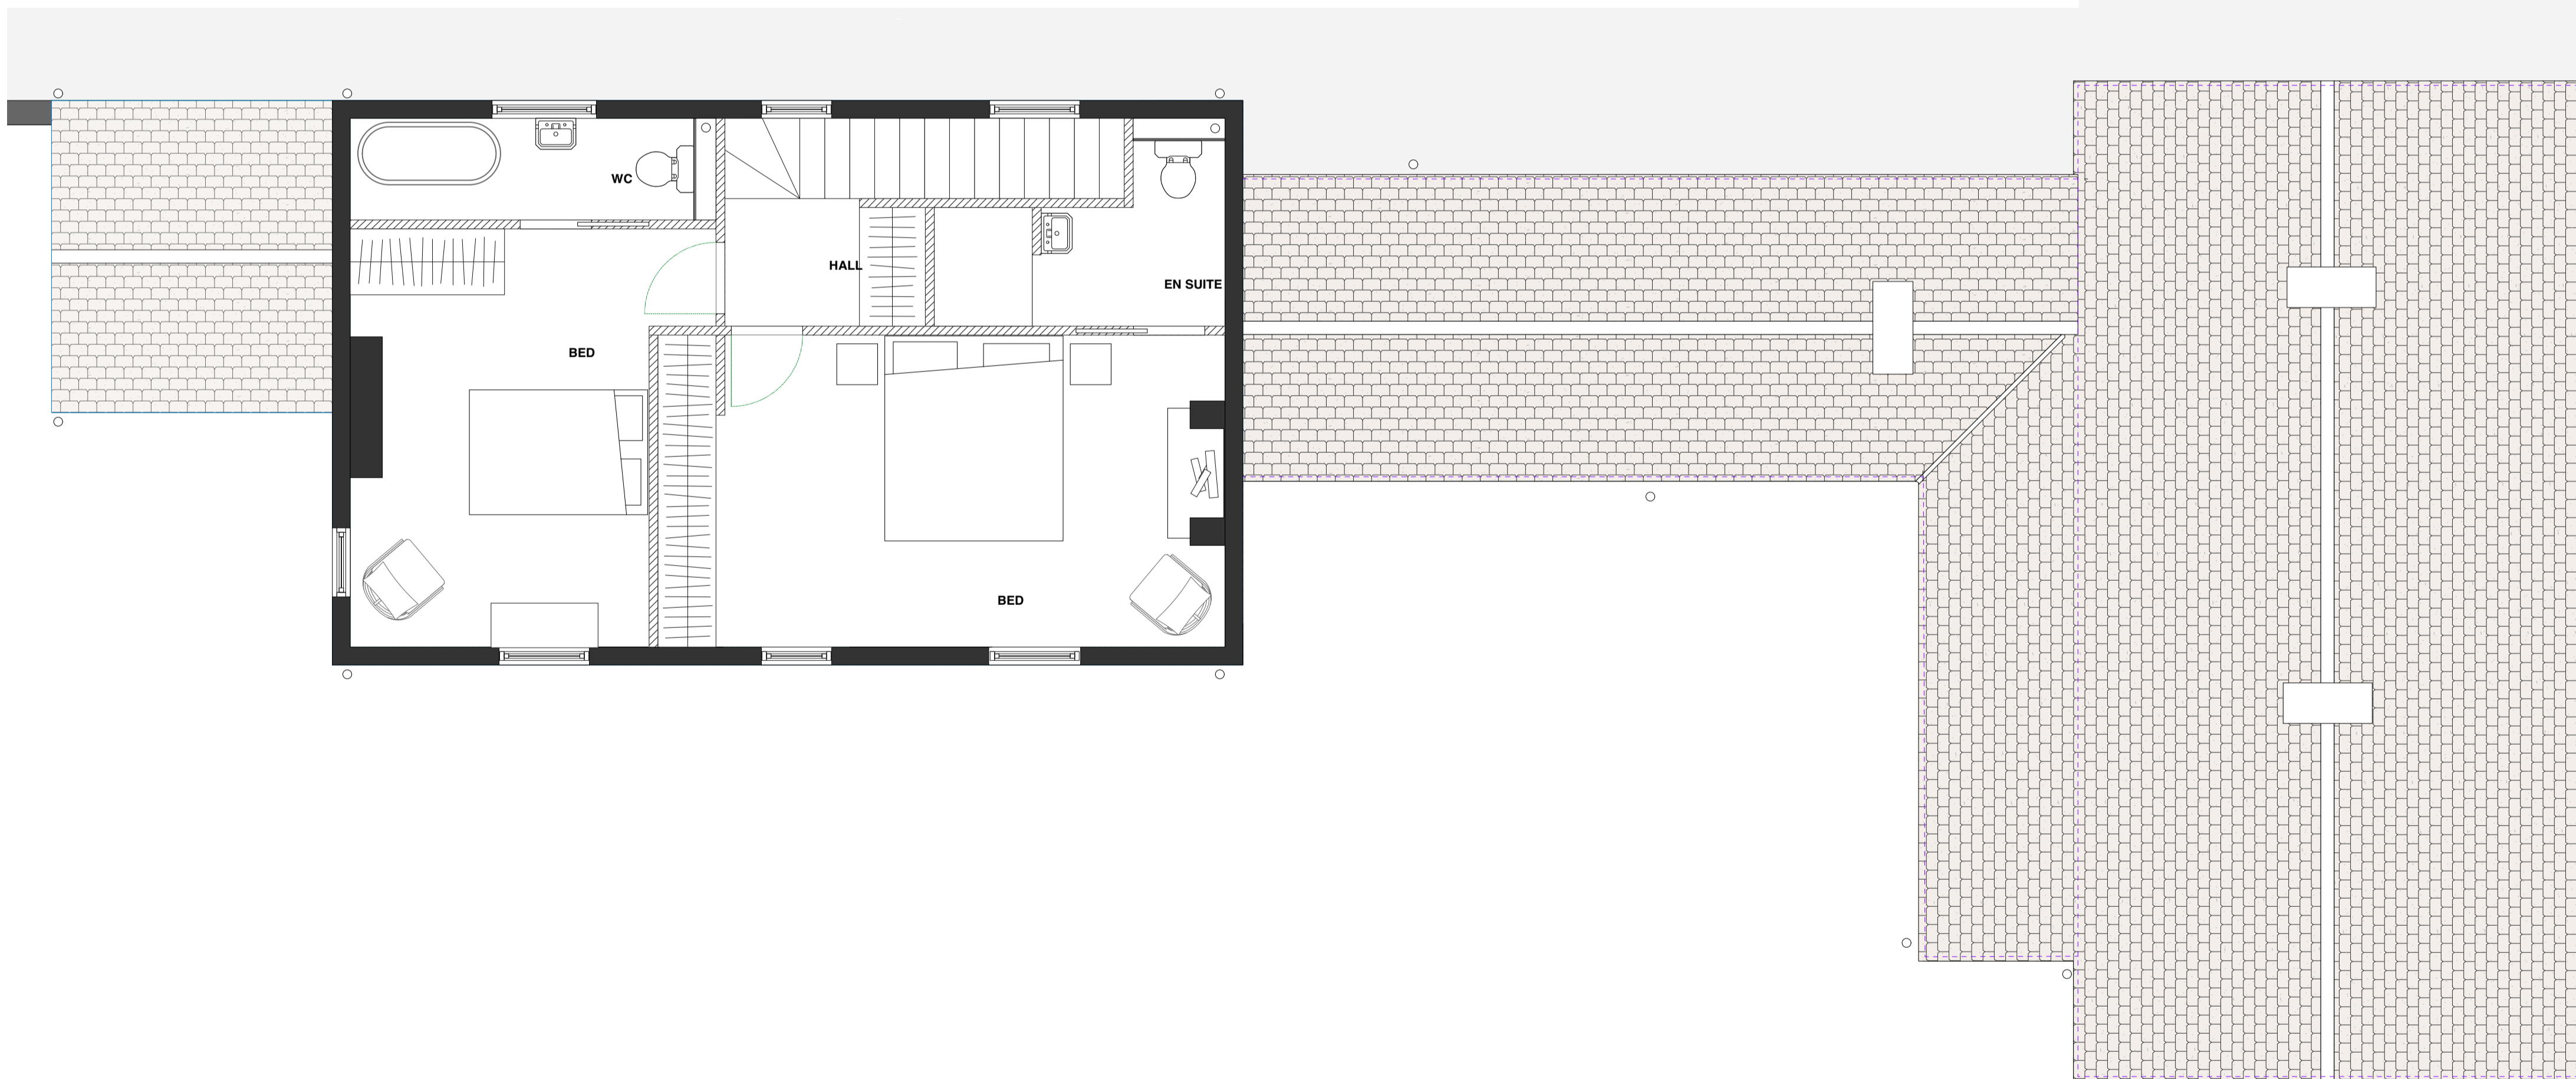


1 LODGE FARM - SITE KEY PLAN
SCALE: 1:500@ A1 // 1:1000 @ A3

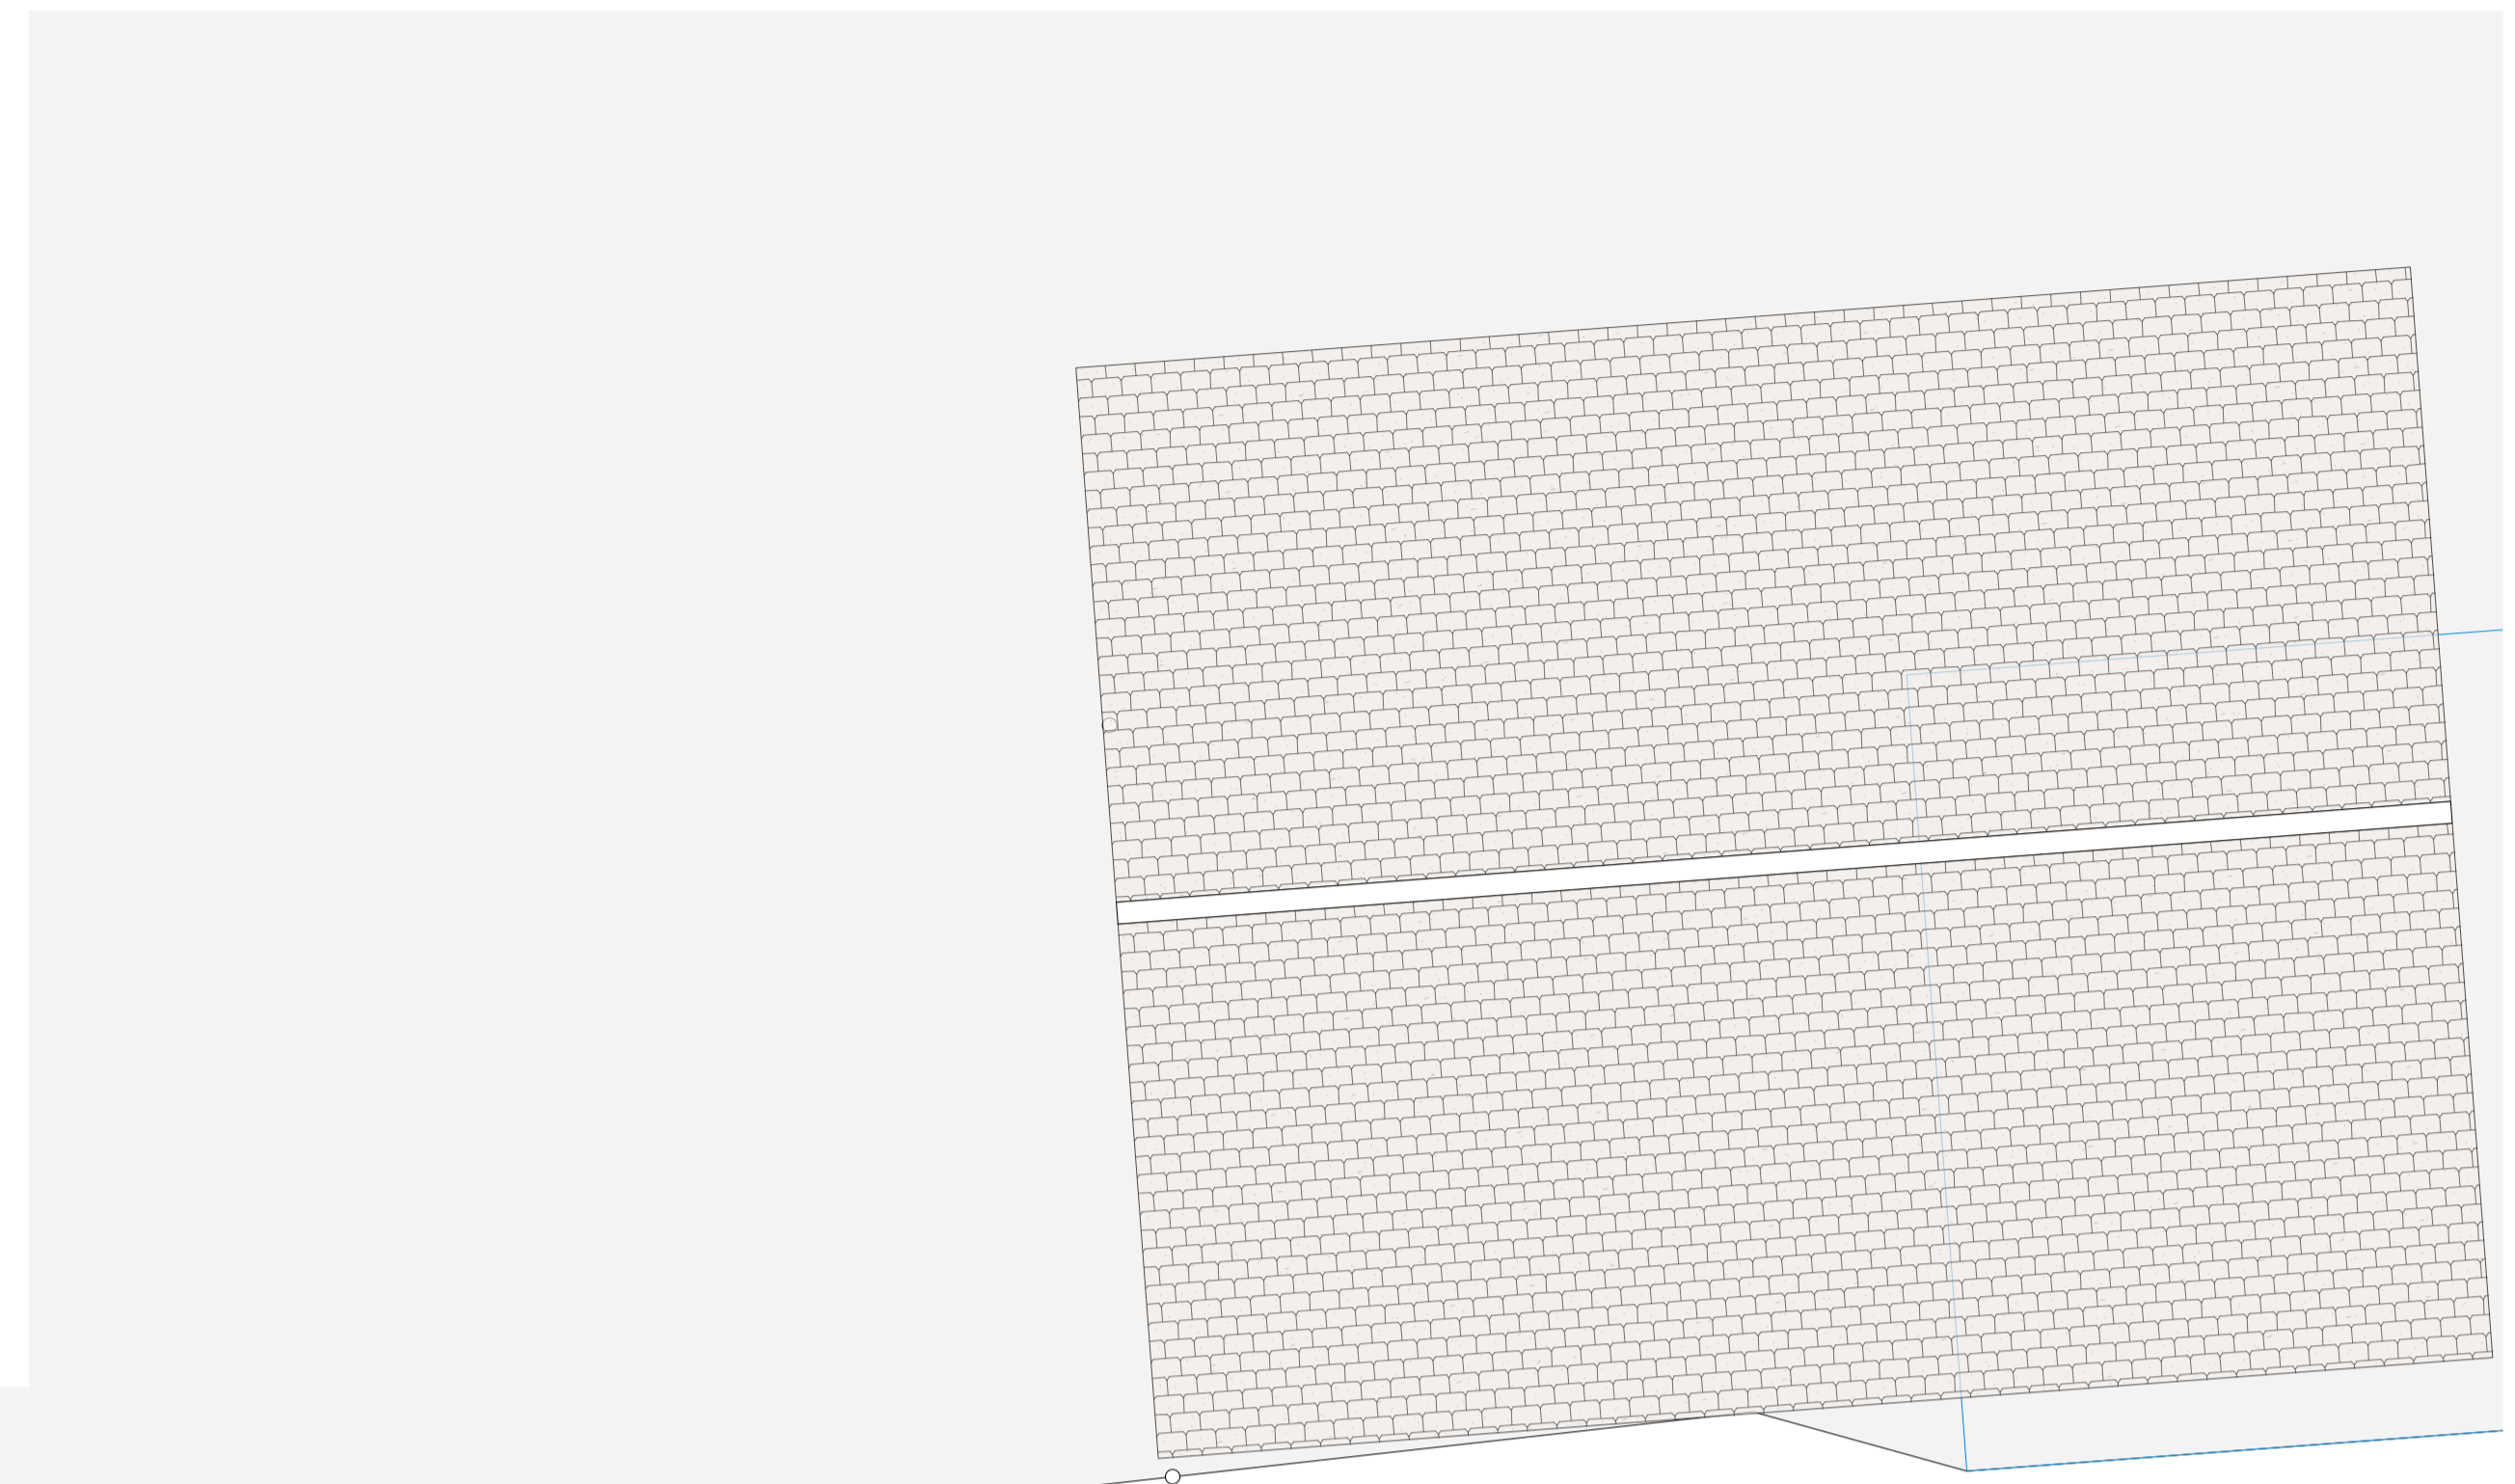

1 LODGE FARM - PROPOSED FIRST FLOOR PLAN (PROPOSED DWELLING AREA)
SCALE: 1:50@ A1 // 1:100 @ A3

PLEASE NOTE - INTERNAL LAYOUT INDICATIVE ONLY - SHOWN FOR ILLUSTRATION

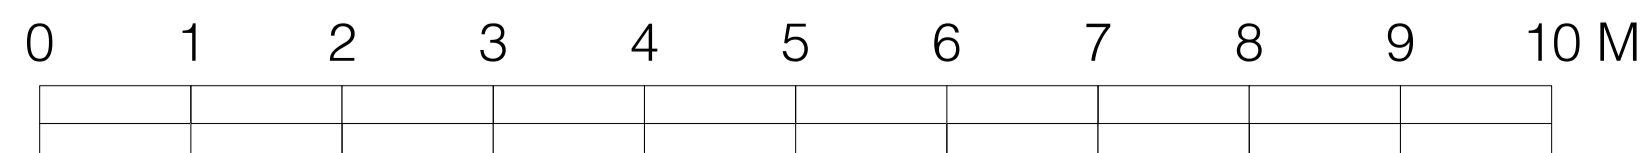

**KM WORKSHOPS
LIMITED**

Lodge Farm

DRAWING TITLE
PROPOSED FIRST FLOOR PLAN

DRAWING NUMBER (rev)
PLA.101.07

DATE
210423

DRAWN - QF
CHECKED - KM

SCALE AS INDICATED ON DRAWING

COPYRIGHT IS RESERVED BY KM WORKSHOPS LIMITED.
DRAWING IS ISSUED ON THE CONDITION IT IS NOT COPIED, REPRODUCED, RETAINED OR DISCLOSED TO ANY UNAUTHORISED PERSON, EITHER WHOLLY OR IN PART, WITHOUT THE CONSENT IN WRITING OF KM WORKSHOPS LIMITED.

DO NOT SCALE FROM THIS DRAWING. ALL DIMENSIONS ARE TO BE CHECKED ON SITE OR DURING MANUFACTURE PRIOR TO WORK BEING COMMENCED.
THIS DRAWING IS TO BE READ IN CONJUNCTION WITH ALL RELEVANT CONSULTANTS AND/OR SPECIALISTS DRAWINGS OR DOCUMENTATION. ANY DISCREPANCIES OR VARIATIONS ARE TO BE NOTIFIED TO THOSE INVOLVED PRIOR TO COMMENCEMENT OF WORKS.

INFORMATION	SKETCH
COMMENT	APPROVAL
CONSTRUCTION	
STATUS	BY
-	-
DATE	-