



1 LODGE FARM - SITE KEY PLAN
SCALE: 1:500 @ A1 // 1:1000 @ A3

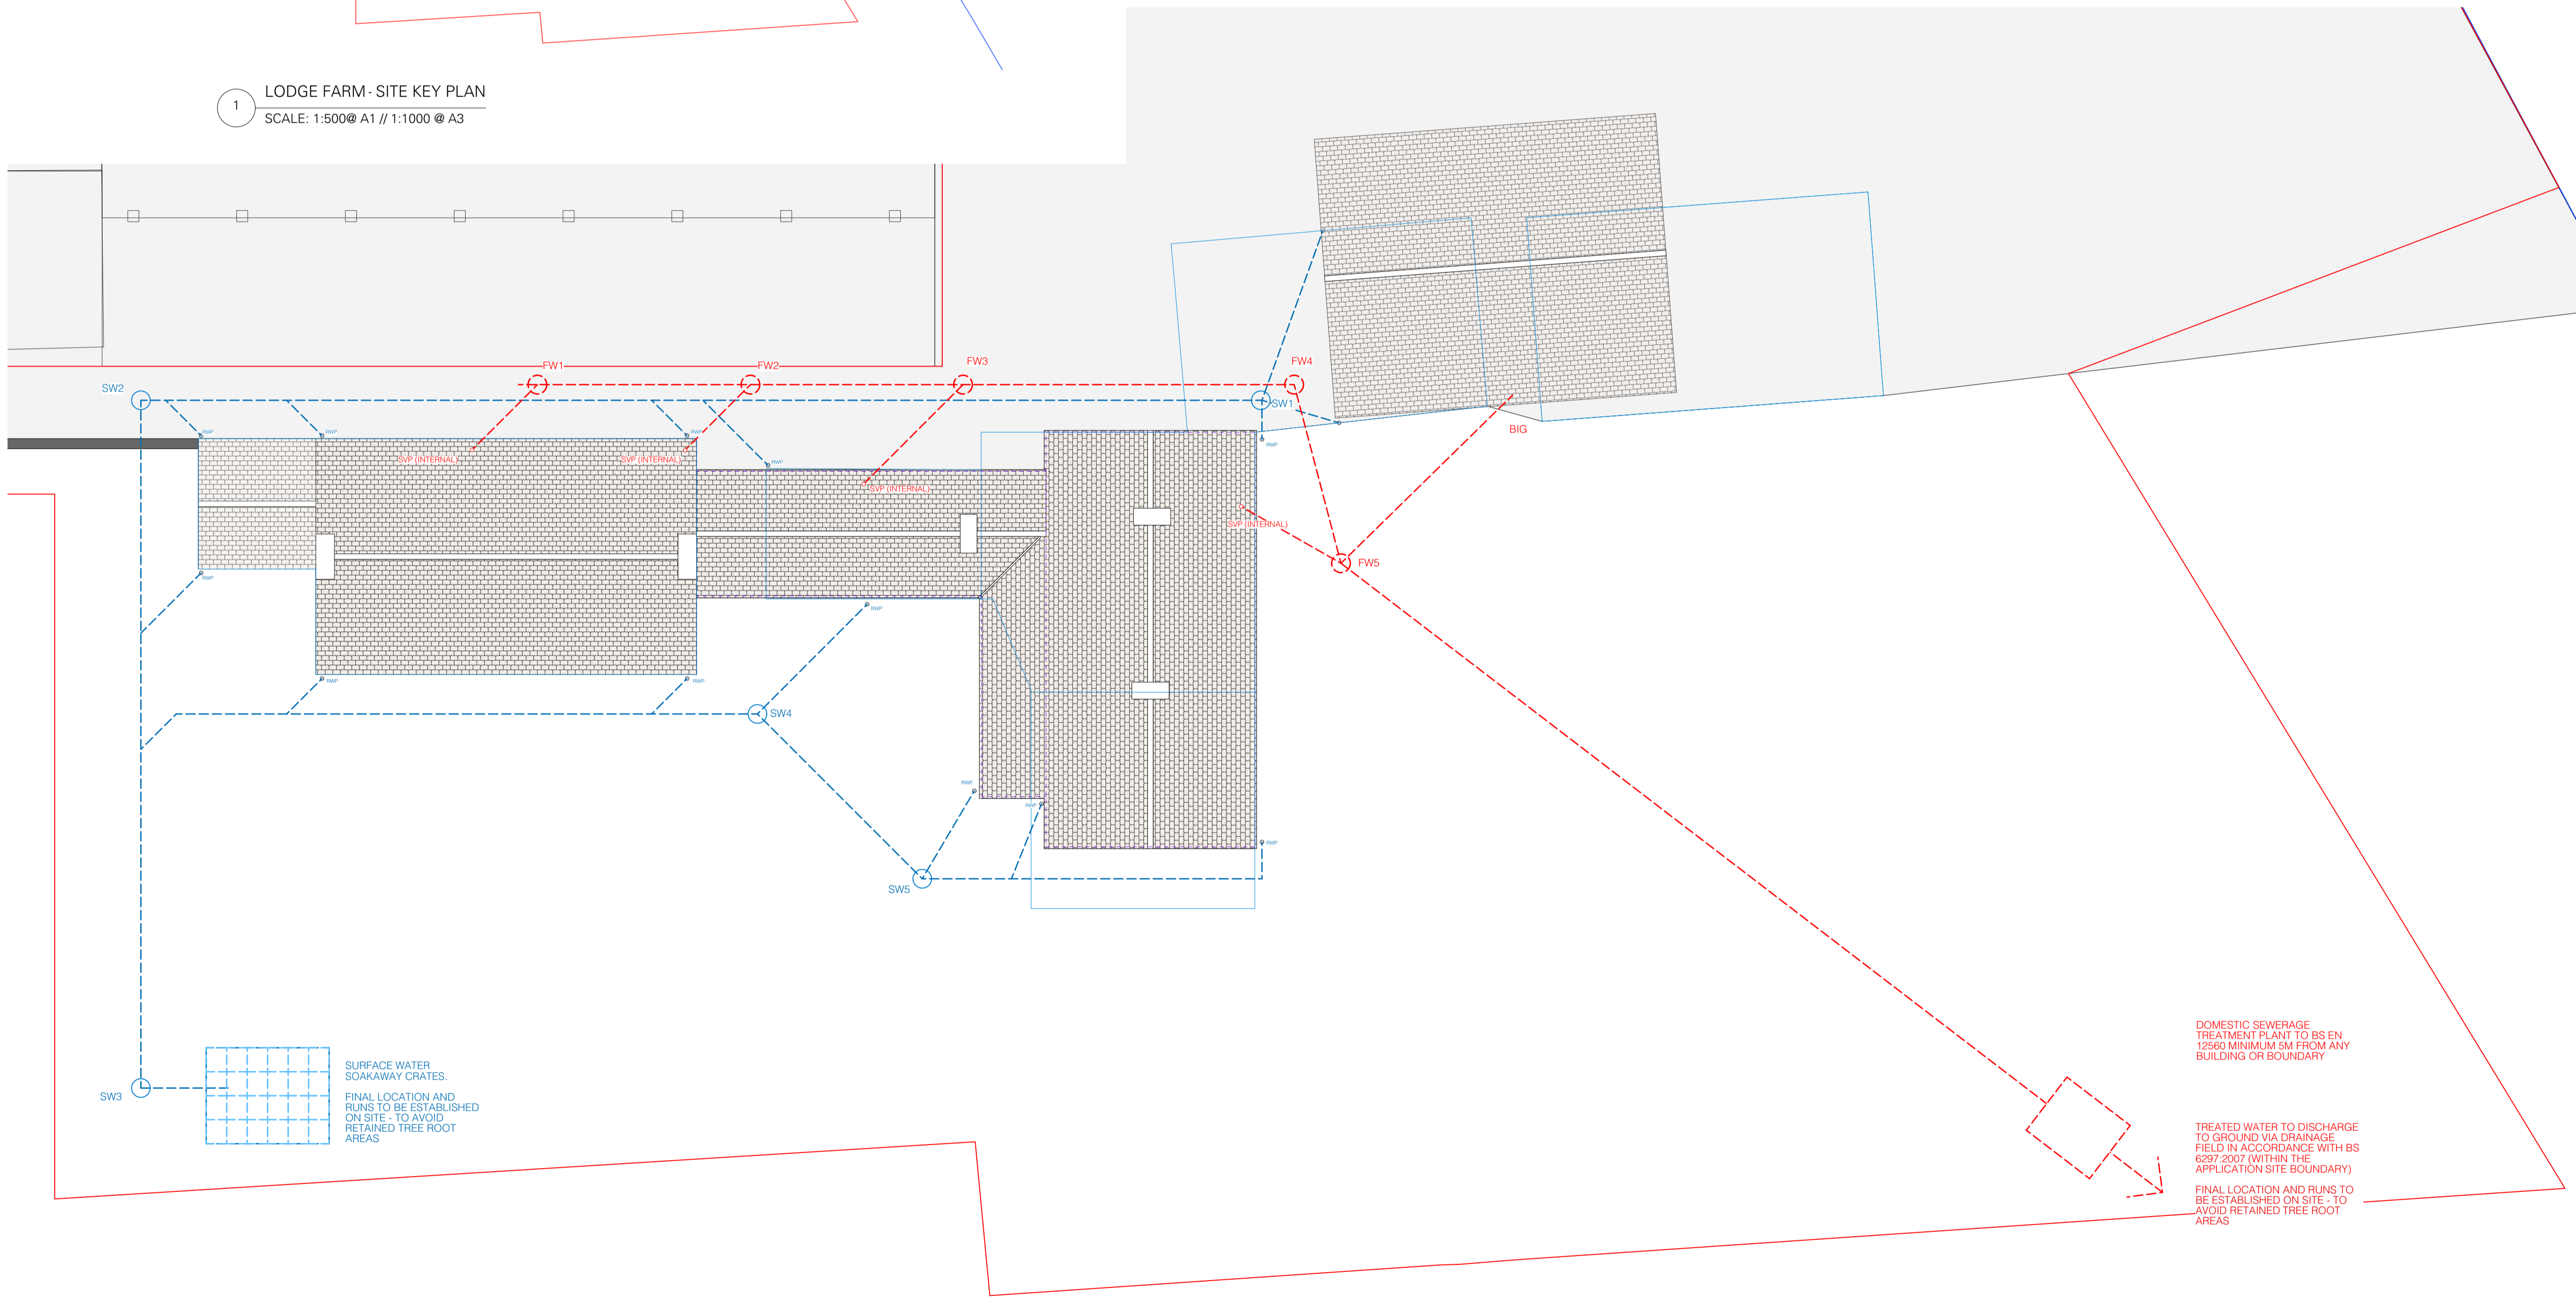

1 LODGE FARM - PROPOSED ROOF PLAN
SCALE: 1:100 @ A1 // 1:200 @ A3

PLEASE NOTE - AREA AFFECTED BY APPLICATION SHOWN ONLY

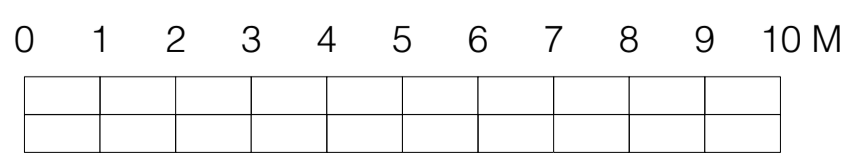

KM WORKSHOPS LIMITED

Lodge Farm

DRAWING TITLE
PROPOSED DRAINAGE

DRAWING NUMBER (rev)
PLA.101.09

DATE
210423

DRAWN - OF
CHECKED - KM

SCALE AS INDICATED ON DRAWING

COPYRIGHT IS RESERVED BY KM WORKSHOPS LIMITED.
DRAWING IS ISSUED ON THE CONDITION IT IS NOT COPIED, REPRODUCED, RETAINED OR DISCLOSED TO ANY UNAUTHORISED PERSON, EITHER WHOLLY OR IN PART, WITHOUT THE CONSENT IN WRITING OF KM WORKSHOPS LIMITED.
DO NOT SCALE FROM THIS DRAWING. ALL DIMENSIONS ARE TO BE CHECKED ON SITE OR DURING MANUFACTURE PRIOR TO WORK BEING COMMENCED.
THIS DRAWING IS TO BE READ IN CONJUNCTION WITH ALL RELEVANT CONSULTANTS AND/OR SPECIALISTS DRAWINGS OR DOCUMENTATION. ANY DISCREPANCIES OR VARIATIONS ARE TO BE NOTIFIED TO THOSE INVOLVED PRIOR TO COMMENCEMENT OF WORKS.

INFORMATION		SKETCH	
COMMENT		APPROVAL	
CONSTRUCTION			
STATUS	BY	DATE	
-	-	-	