



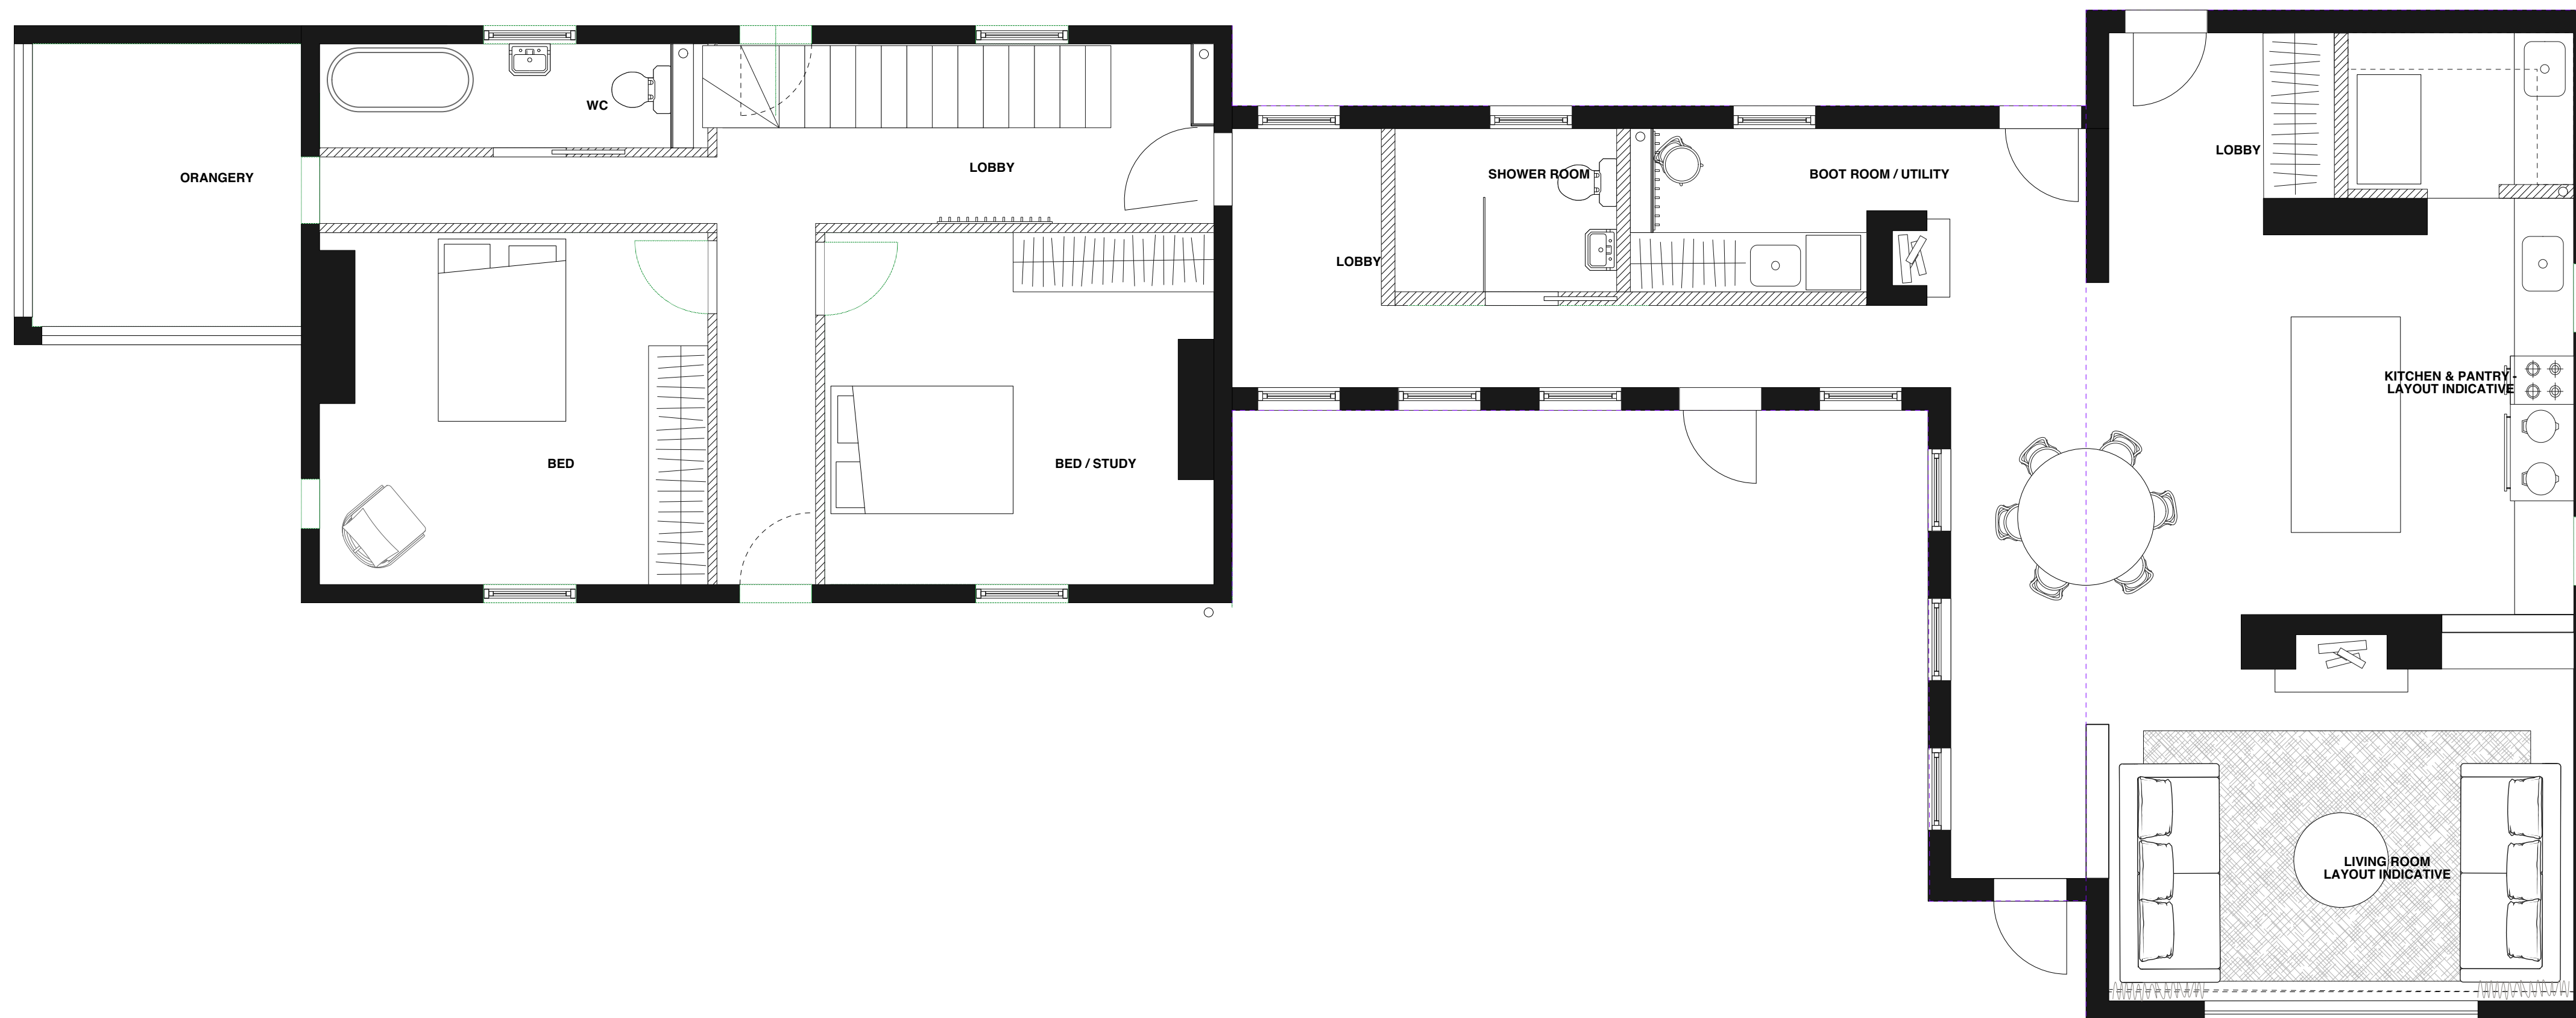


1 LODGE FARM - SITE KEY PLAN  
SCALE: 1:500 @ A1 // 1:1000 @ A3

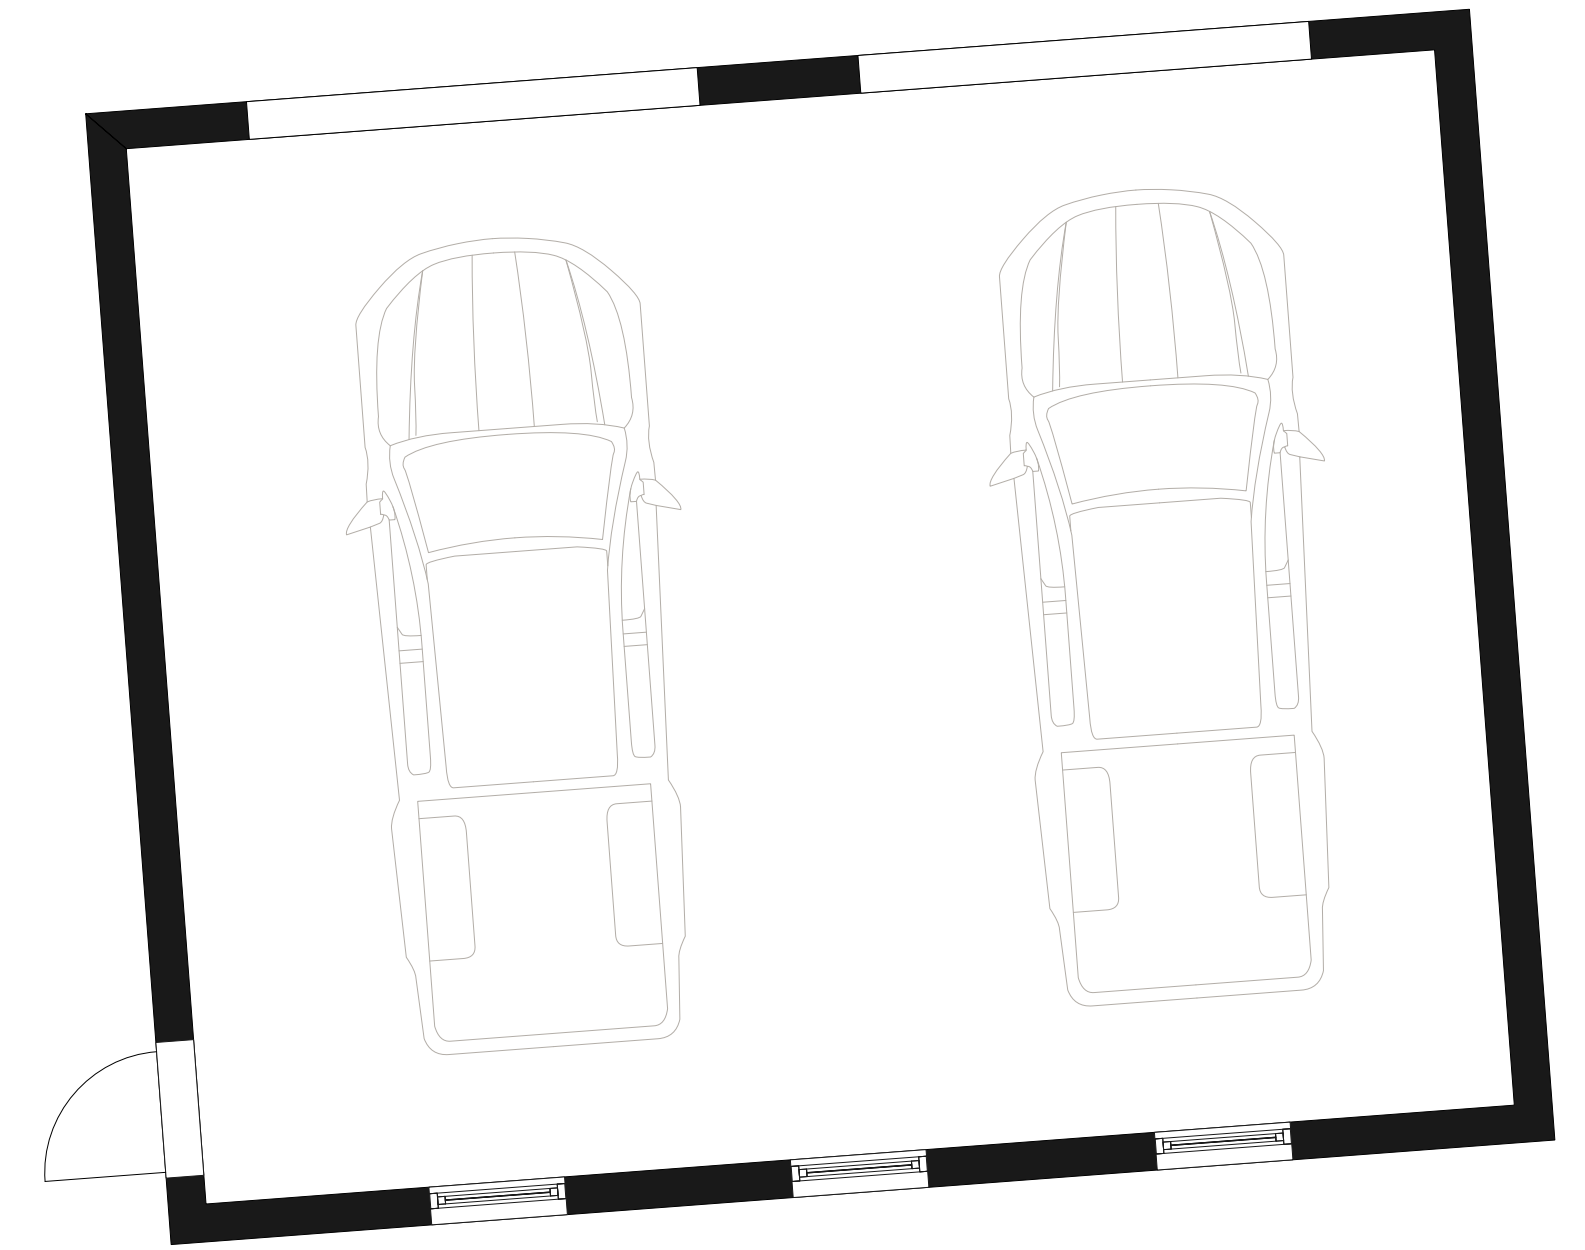

1 LODGE FARM - PROPOSED GROUND FLOOR PLAN (PROPOSED DWELLING AREA)  
SCALE: 1:50 @ A1 // 1:100 @ A3

PLEASE NOTE - INTERNAL LAYOUT INDICATIVE ONLY - SHOWN FOR ILLUSTRATION

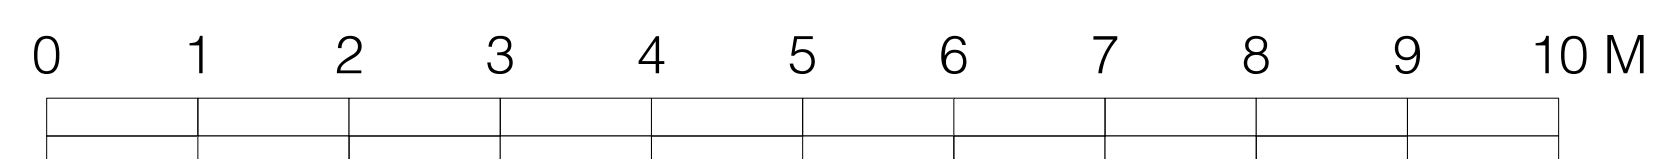

**KM WORKSHOPS  
LIMITED**

# Lodge Farm

DRAWING TITLE  
**PROPOSED GROUND FLOOR PLAN**  
DRAWING NUMBER (rev)  
**PLA.101.06**  
DATE  
**210423**  
DRAWN - QF  
CHECKED - KM

SCALE AS INDICATED ON DRAWING

COPYRIGHT IS RESERVED BY KM WORKSHOPS LIMITED.  
DRAWING IS ISSUED ON THE CONDITION IT IS NOT COPIED, REPRODUCED,  
RETAINED OR DISCLOSED TO ANY UNAUTHORISED PERSON, EITHER WHOLLY  
OR IN PART, WITHOUT THE CONSENT IN WRITING OF KM WORKSHOPS LIMITED  
DO NOT SCALE FROM THIS DRAWING. ALL DIMENSIONS ARE TO BE CHECKED  
ON SITE OR DURING MANUFACTURE PRIOR TO WORK BEING COMMENCED.

THIS DRAWING IS TO BE READ IN CONJUNCTION WITH ALL RELEVANT  
CONSULTANTS AND/OR SPECIALISTS DRAWINGS OR DOCUMENTATION. ANY  
DISCREPANCIES OR VARIATIONS ARE TO BE NOTIFIED TO THOSE INVOLVED  
PRIOR TO COMMENCEMENT OF WORKS.

INFORMATION		SKETCH	
COMMENT		APPROVAL	
<b>CONSTRUCTION</b>			
STATUS	BY	DATE	
-	-	-	