

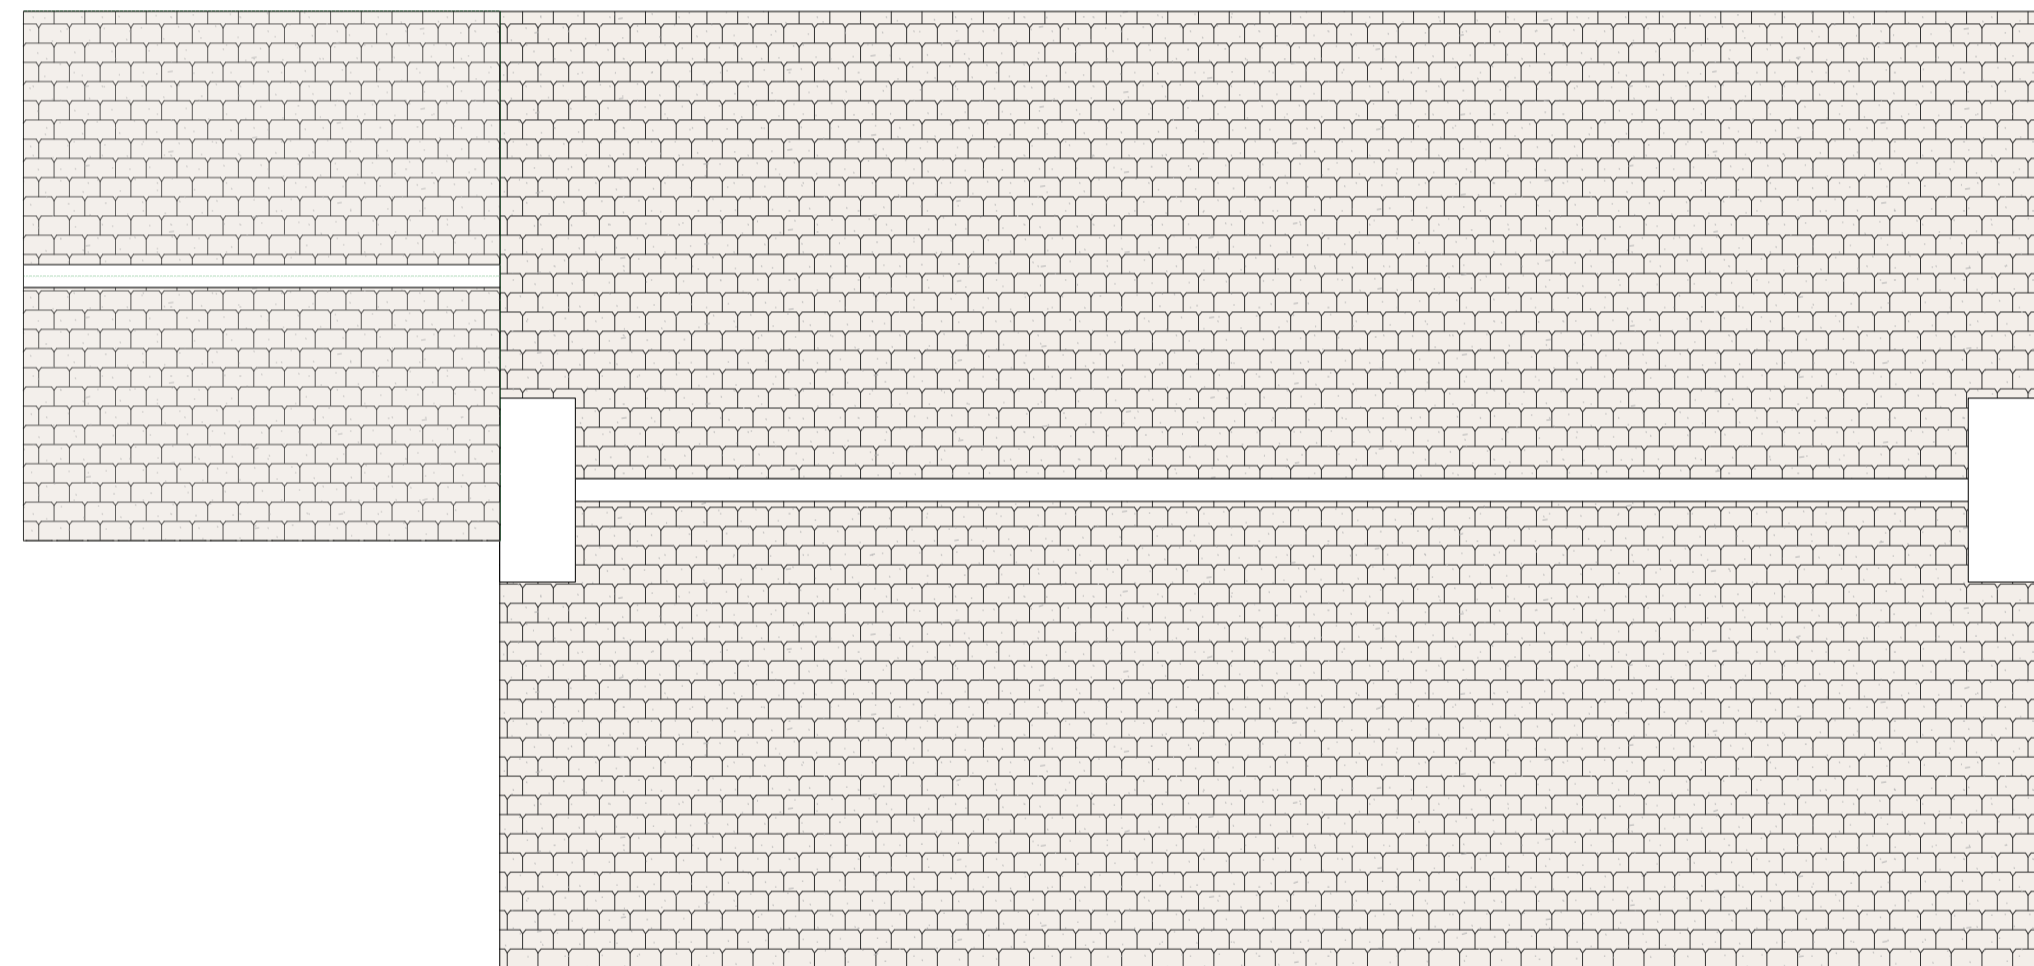


1 LODGE FARM - SITE KEY PLAN
SCALE: 1:500@ A1 // 1:1000 @ A3

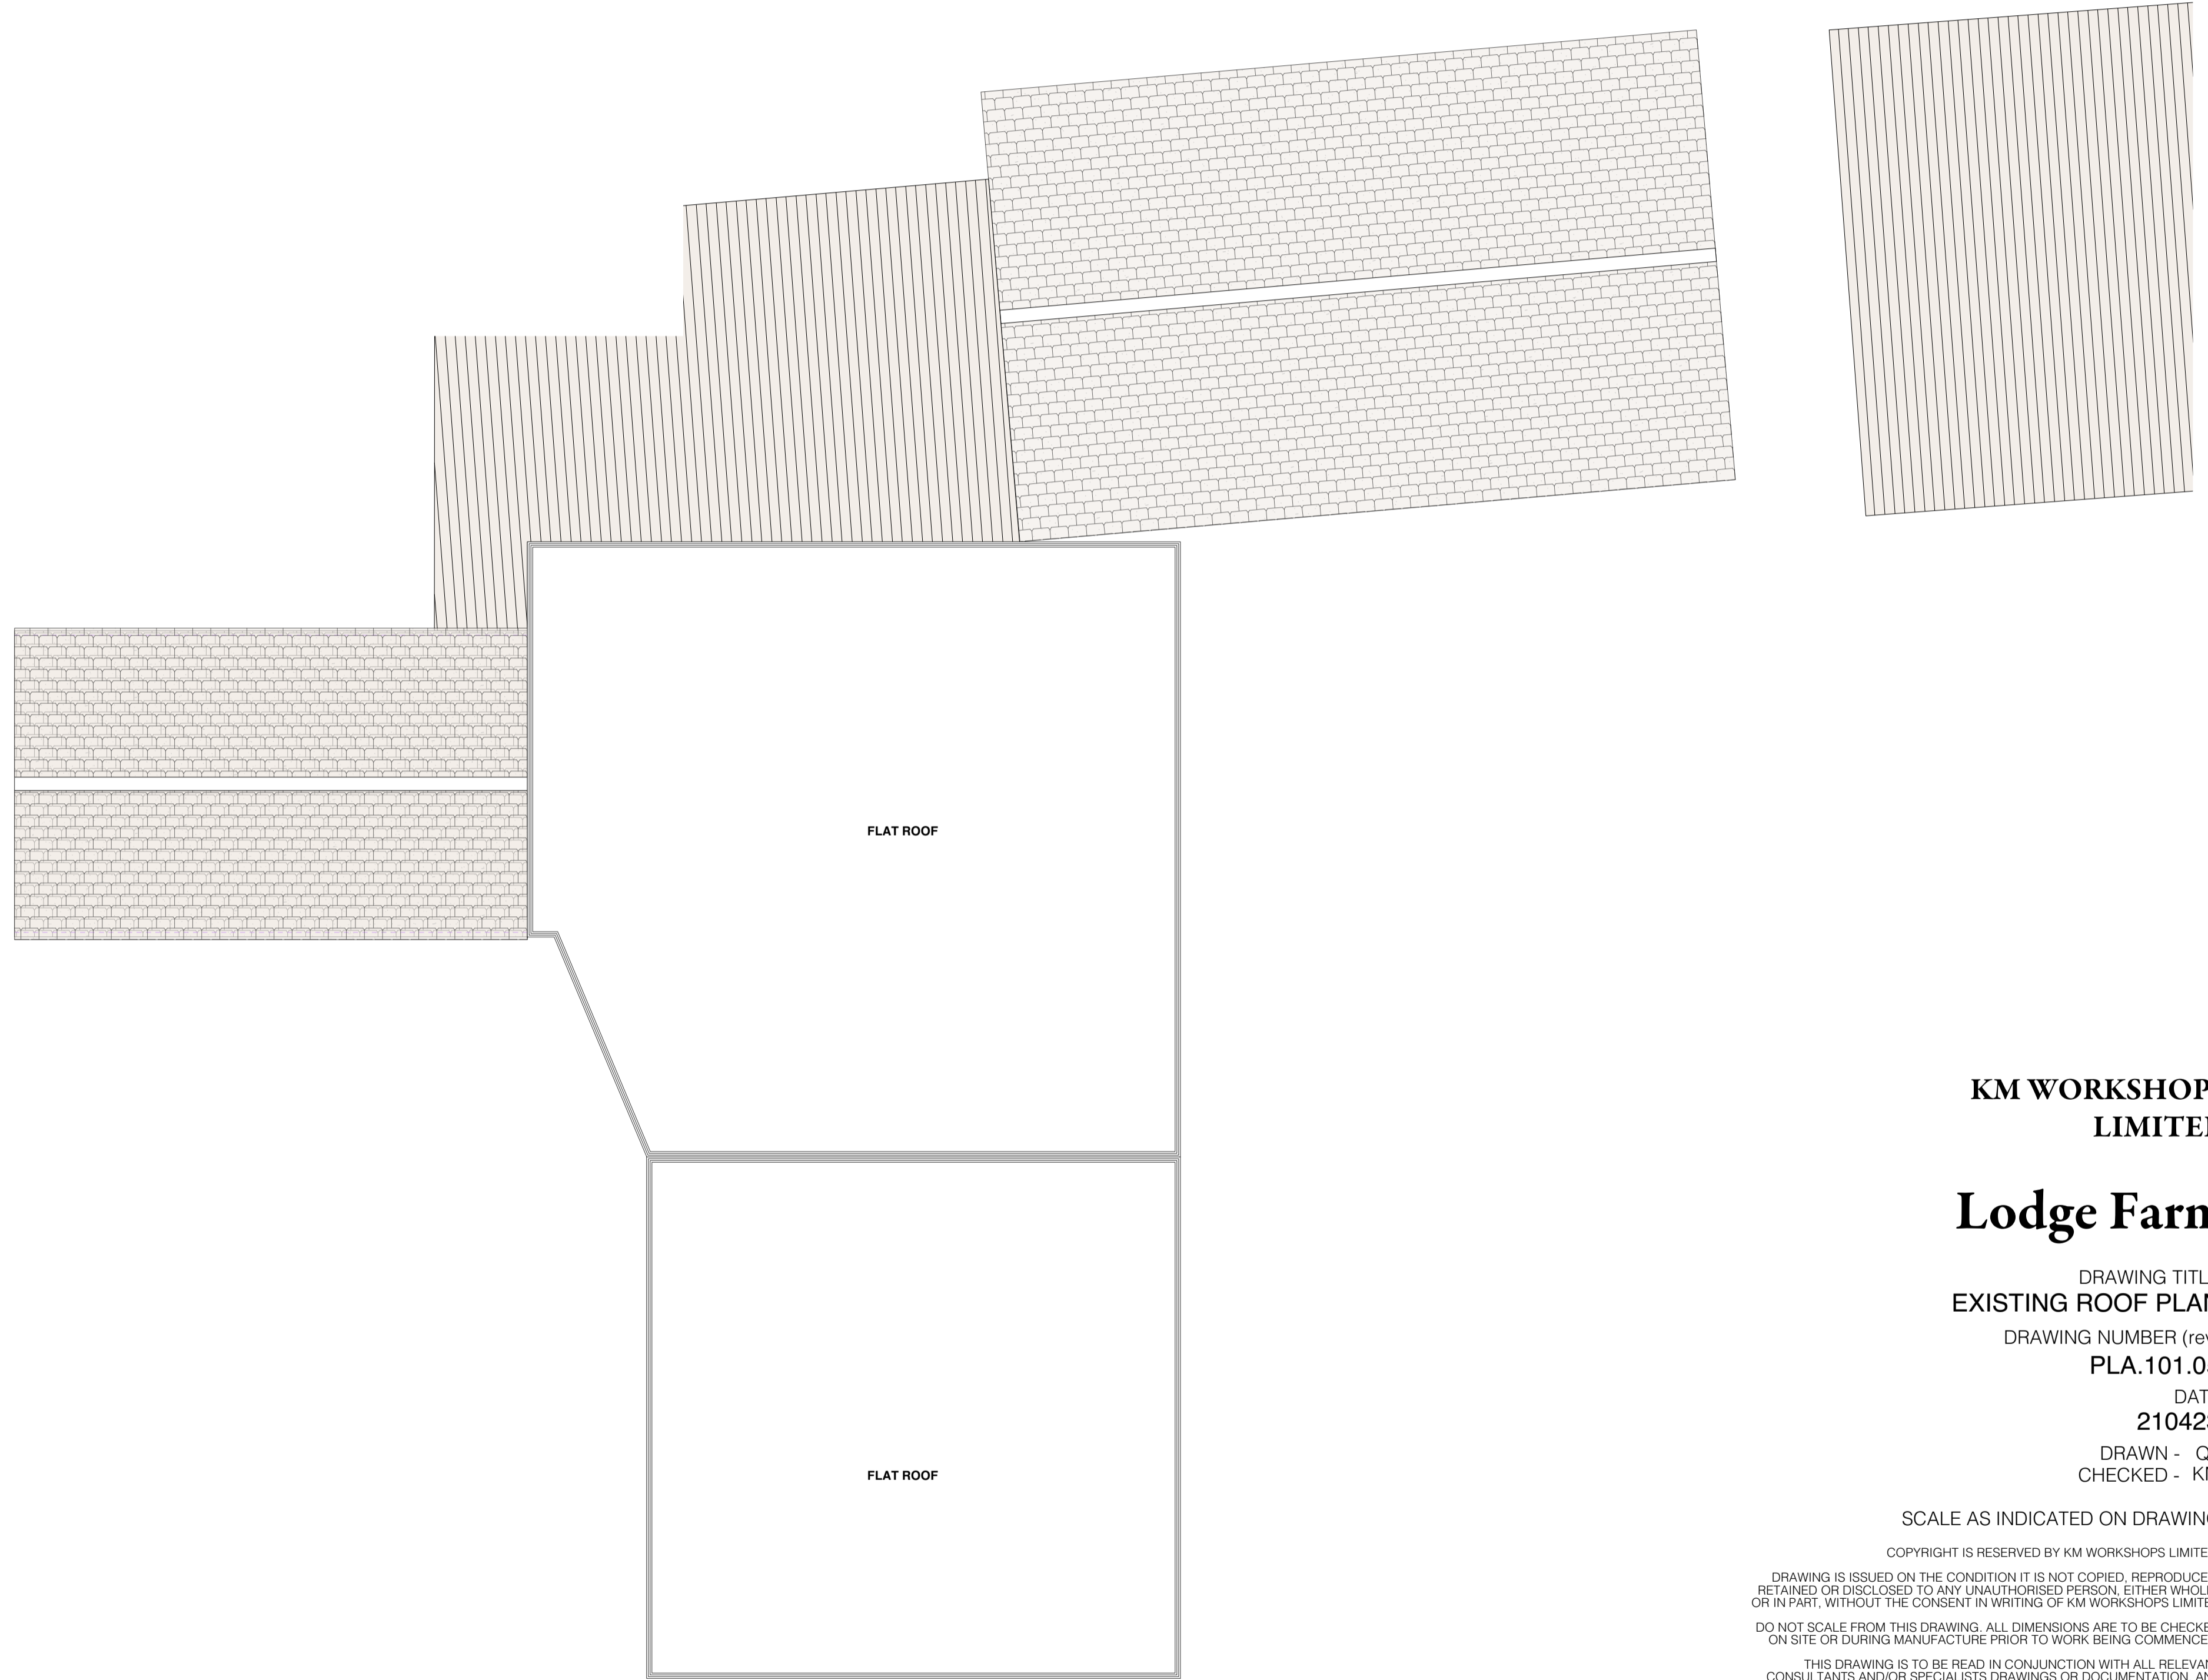

1 LODGE FARM - EXISTING FIRST FLOOR PLAN (PROPOSED DWELLING AREA)
SCALE: 1:50@ A1 // 1:100 @ A3

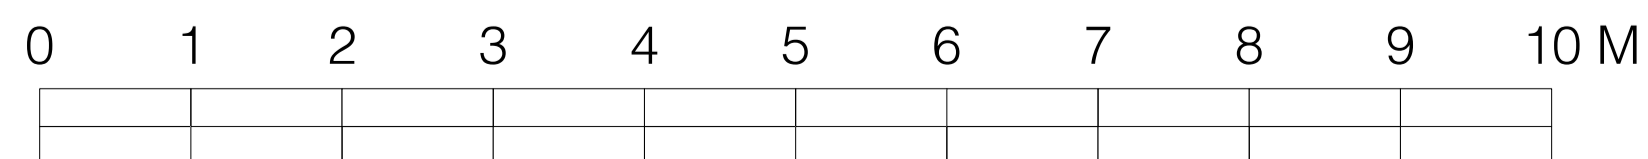

**KM WORKSHOPS
LIMITED**

Lodge Farm

DRAWING TITLE
EXISTING ROOF PLAN
DRAWING NUMBER (rev)
PLA.101.05
DATE
210423
DRAWN - QF
CHECKED - KM

SCALE AS INDICATED ON DRAWING

COPYRIGHT IS RESERVED BY KM WORKSHOPS LIMITED.
DRAWING IS ISSUED ON THE CONDITION IT IS NOT COPIED, REPRODUCED, RETAINED OR DISCLOSED TO ANY UNAUTHORISED PERSON, EITHER WHOLLY OR IN PART, WITHOUT THE CONSENT IN WRITING OF KM WORKSHOPS LIMITED
DO NOT SCALE FROM THIS DRAWING. ALL DIMENSIONS ARE TO BE CHECKED ON SITE OR DURING MANUFACTURE PRIOR TO WORK BEING COMMENCED.
THIS DRAWING IS TO BE READ IN CONJUNCTION WITH ALL RELEVANT CONSULTANTS AND/OR SPECIALISTS DRAWINGS OR DOCUMENTATION. ANY DISCREPANCIES OR VARIATIONS ARE TO BE NOTIFIED TO THOSE INVOLVED PRIOR TO COMMENCEMENT OF WORKS.

INFORMATION		SKETCH	
COMMENT		APPROVAL	
CONSTRUCTION			
STATUS	BY	DATE	
-	-	-	