



zone 4 beam flashing
zone tiles to match existing
U.P.V.C. gutter

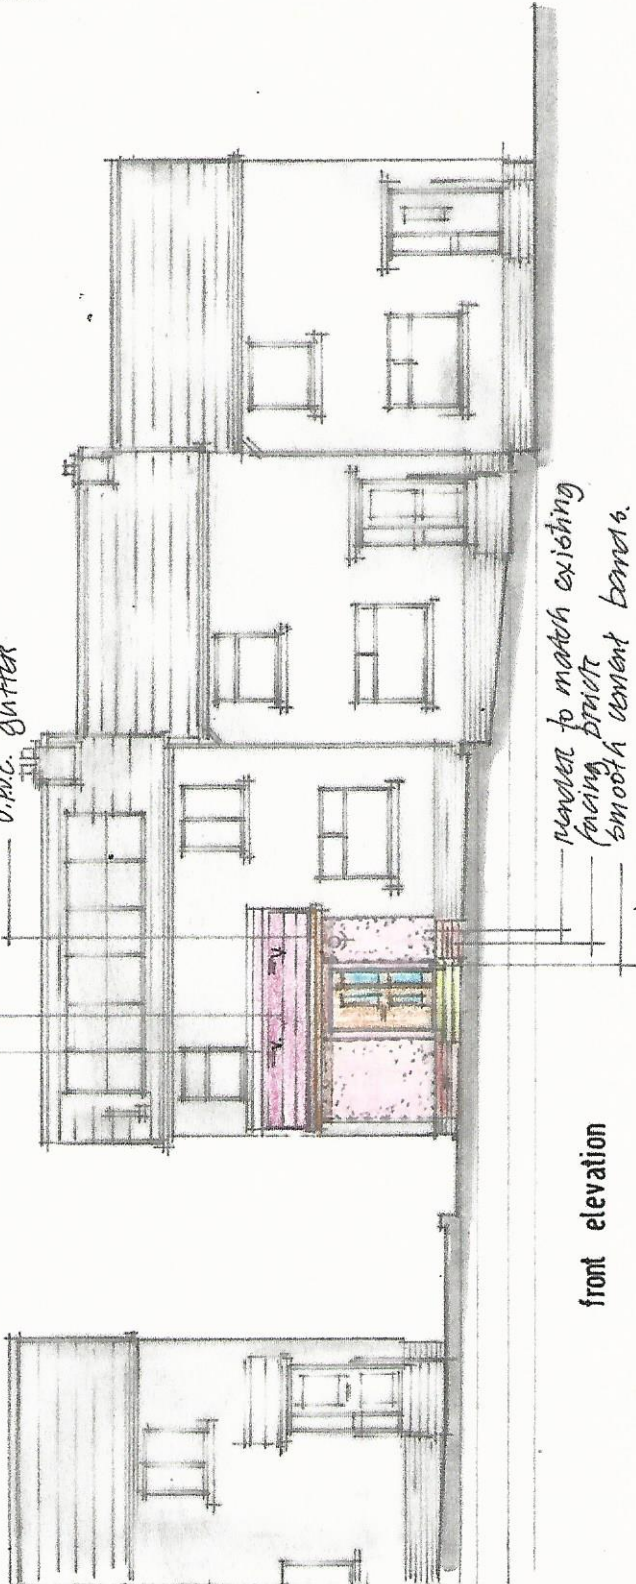

render to match existing
facing bricks
smooth cement bands

front elevation

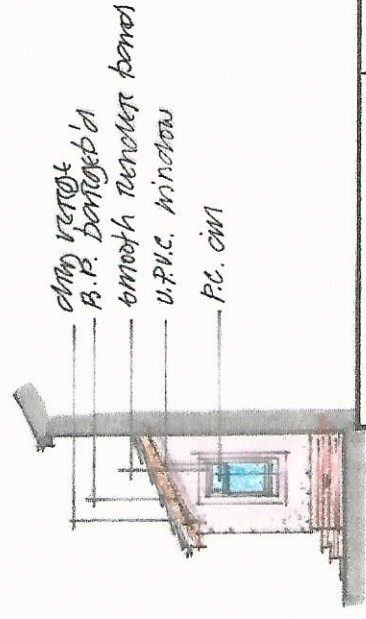

chimney rest
B.P. bargeboard
smooth render bands
U.P.V.C. window
P.C. cill

gable elevation

Project Proposed New Front Porch Extension to house at 27 Lammernowes Road, Banton, G65 0QT, for Mr. S. Walker.		Drawing ELEVATIONS (as proposed)	
Date	08:21	Drawing No.	406/07
Scale	1:100	Job No.	406
Drawn By	Dr	Rev.	
ADR (Design) Ltd The Nurseries 5 Tak-Ma-Doon Road KILLSYTH G65 0RS Telephone/Fax 01236 827749			