



**LOCATION PLAN 1:1250**

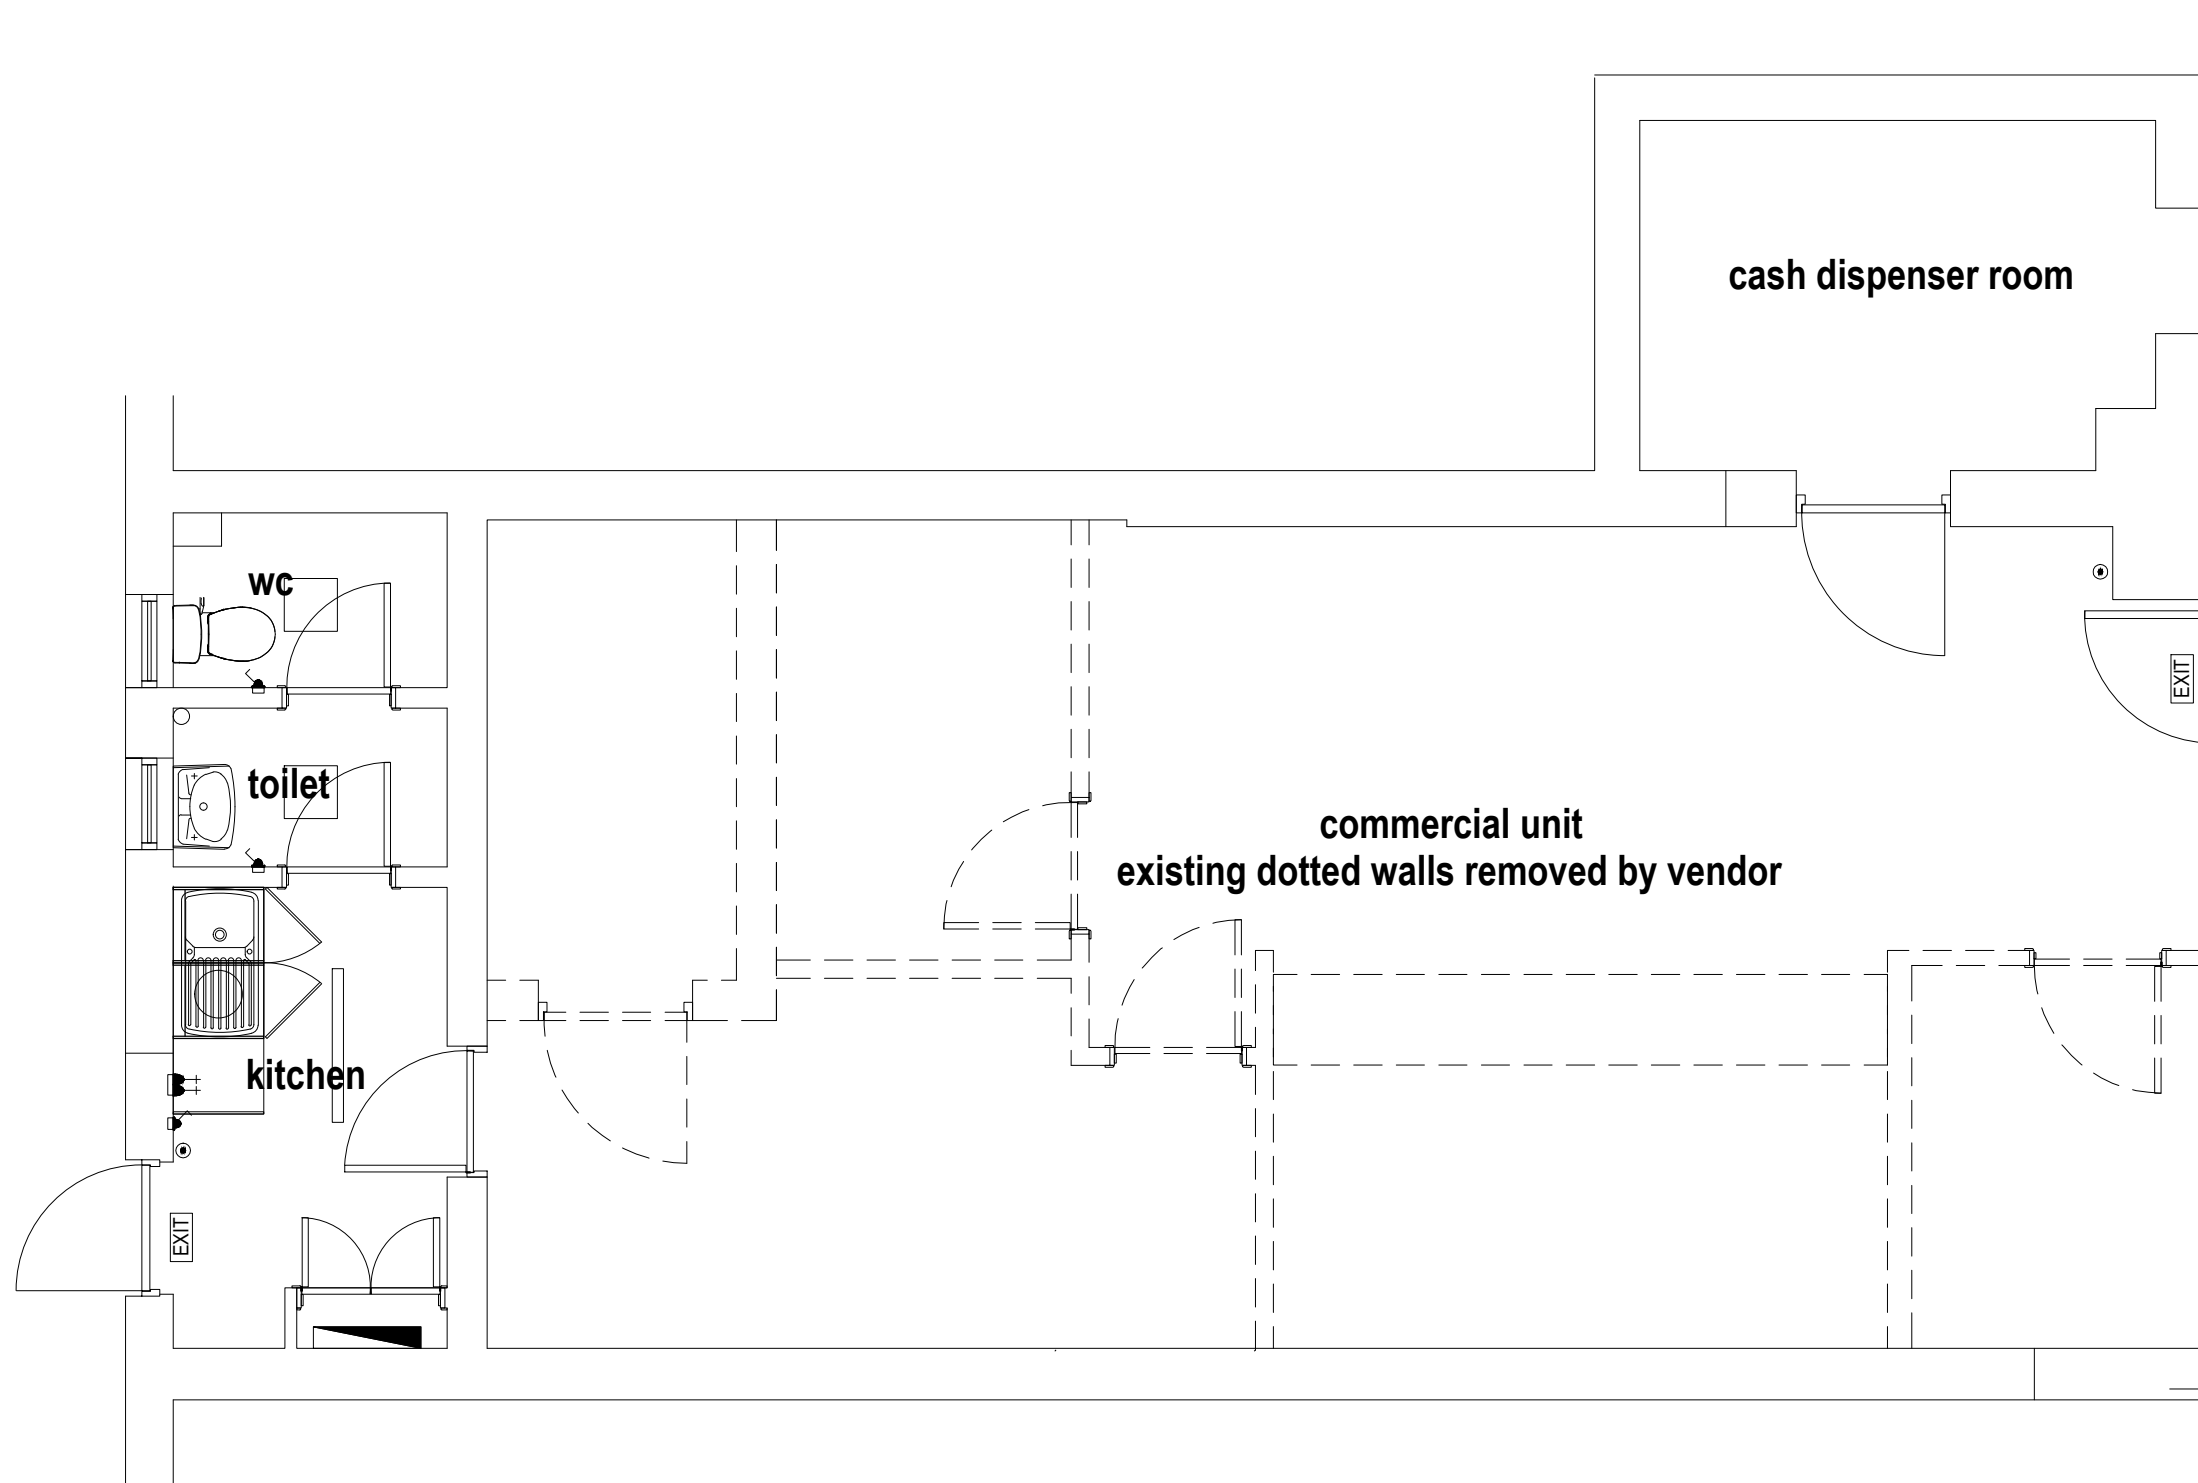

**FLOOR PLAN AS EXISTING 1:50**

 

Rev



**PROJECT**  
 KIRSTY McMILLAN  
 6W BURNSIDE STREET  
 G65 0HL

**DRAWING DESCRIPTION**  
 FLOOR PLAN AS EXISTING

DATE	REVISION	DRAWN
JUNE 21		CH
<b>SCALE</b>	<b>DRAWING No.</b>	
1:50	345/001	

