


LONGDITUDINAL SECTION AS EXISTING 1:50



FRONT ELEVATION AS EXISTING 1:50

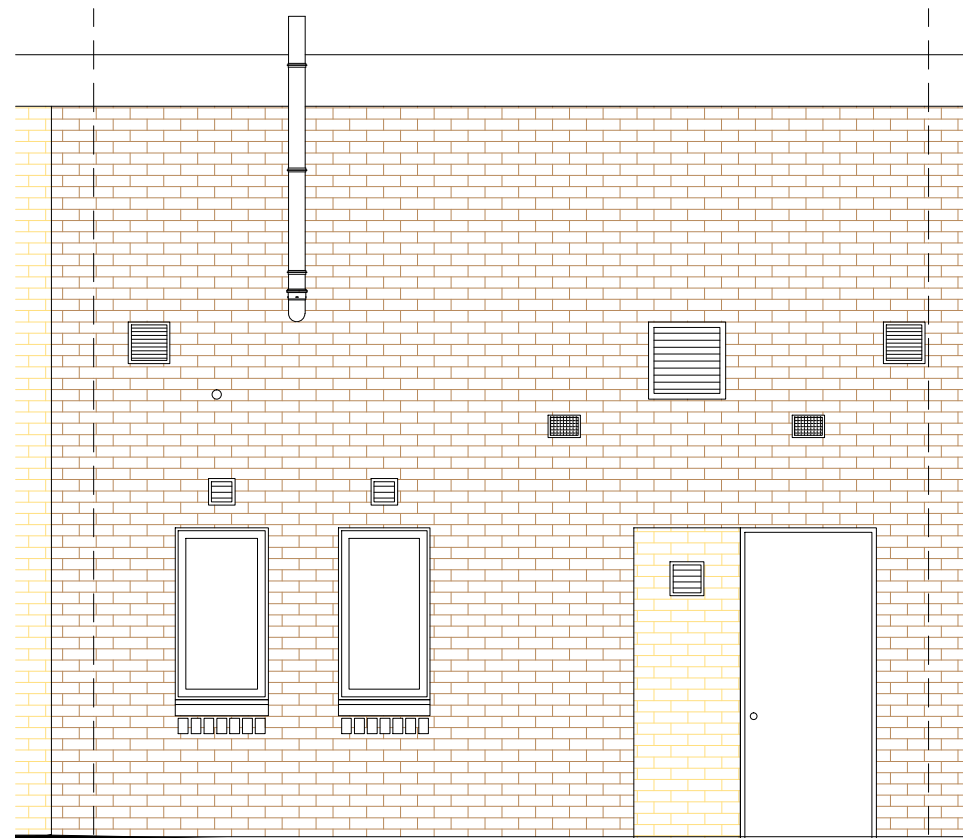

REAR ELEVATION AS EXISTING & PROPOSED 1:50

Rev



**COLIN HOUSTON**  
ARCHITECTURE  
38 LOCHIEL DRIVE · MILTON OF CAMPSIE · GLASGOW · G66 8ET  
E : hoot@supanet.com M : 07738591695 P : 01360313311

PROJECT  
KIRSTY McMILLAN  
6W BURNSIDE STREET  
G65 0HL

DRAWING DESCRIPTION  
ELEVATIONS AND SECTIONS  
AS EXISTING

DATE JUNE 21	REVISION	DRAWN CH
SCALE 1:50	DRAWING No. 345/002	

