



EXISTING ELEVATION TO TAYMOUTH DRIVE 1:100



PROPOSED REAR ELEVATION TO TAYMOUTH DRIVE 1:100

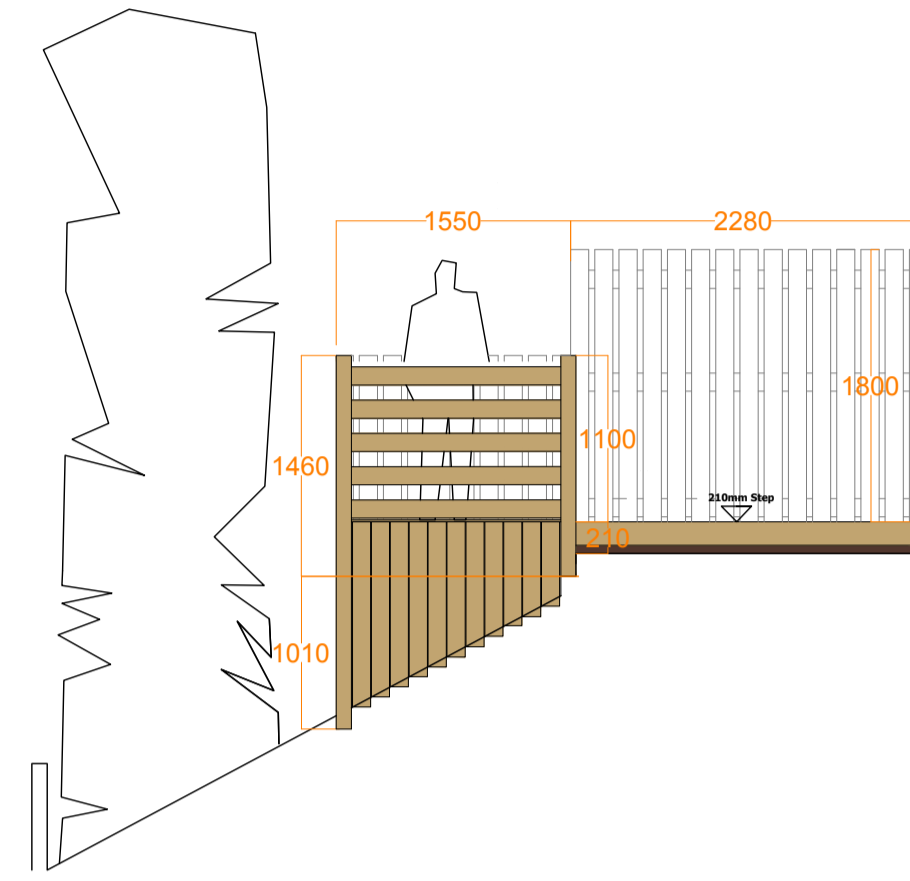


PROPOSED SECTION A-A 1:50

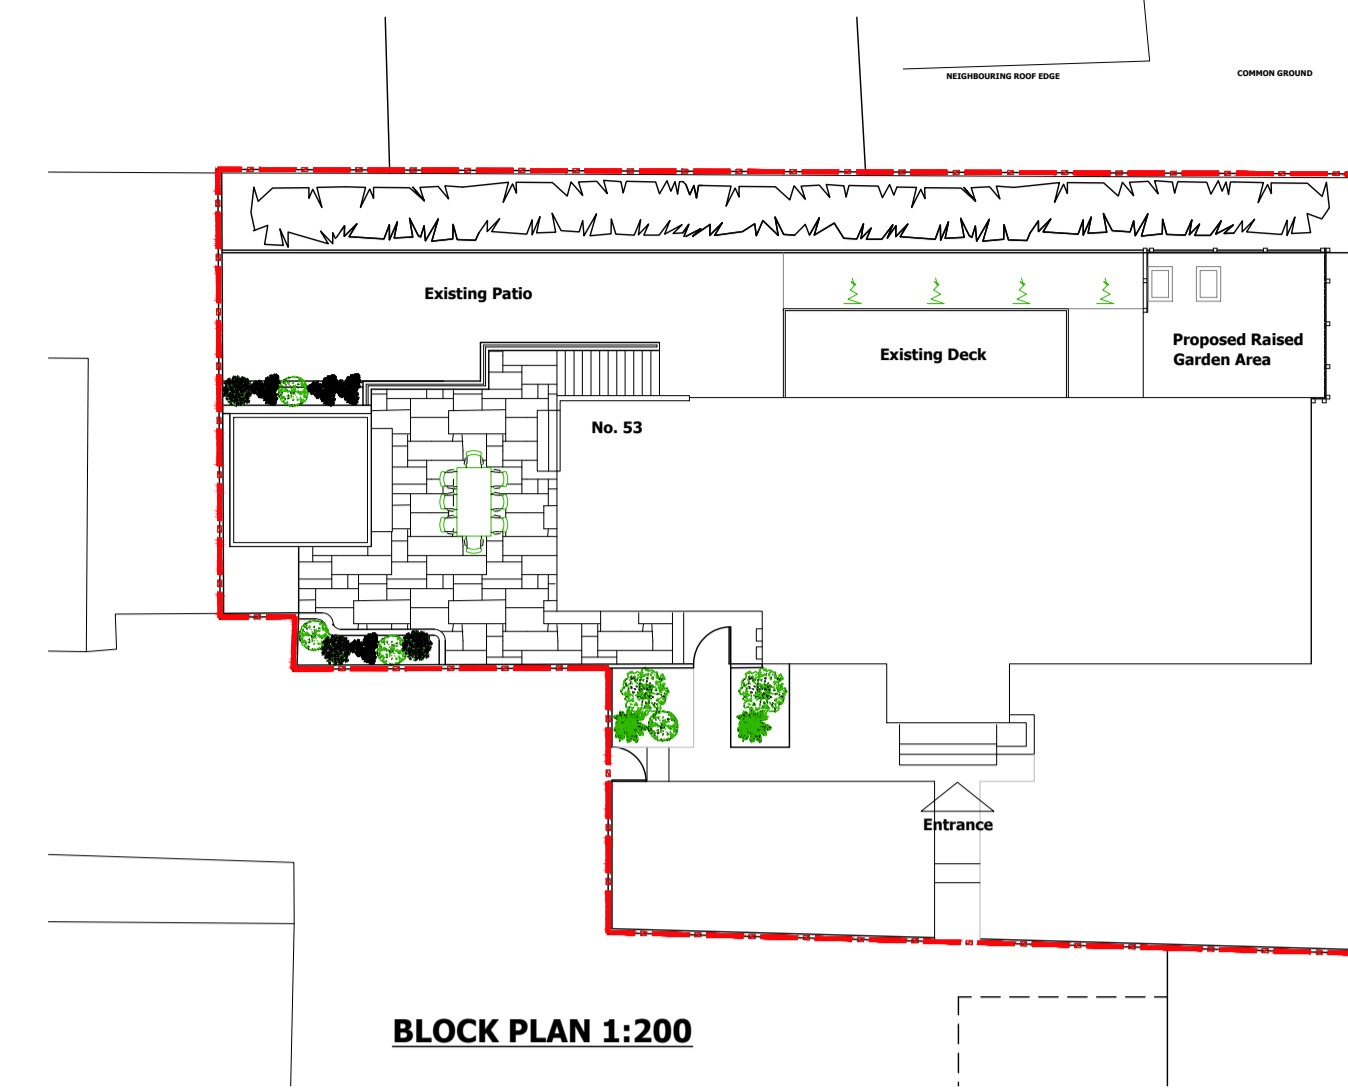

BLOCK PLAN 1:200

NOTES:

RAISED DECKING CONSTRUCTED FROM TIMBER DECKING ON TIMBER SUB-FRAME. 100x100 POSTS AND DECKING BOARDS MAKE UP BALUSTRADE. RAISED PLANTERS CONSTRUCTED IN TIMBER FOR ACCESSIBLE GARDENING

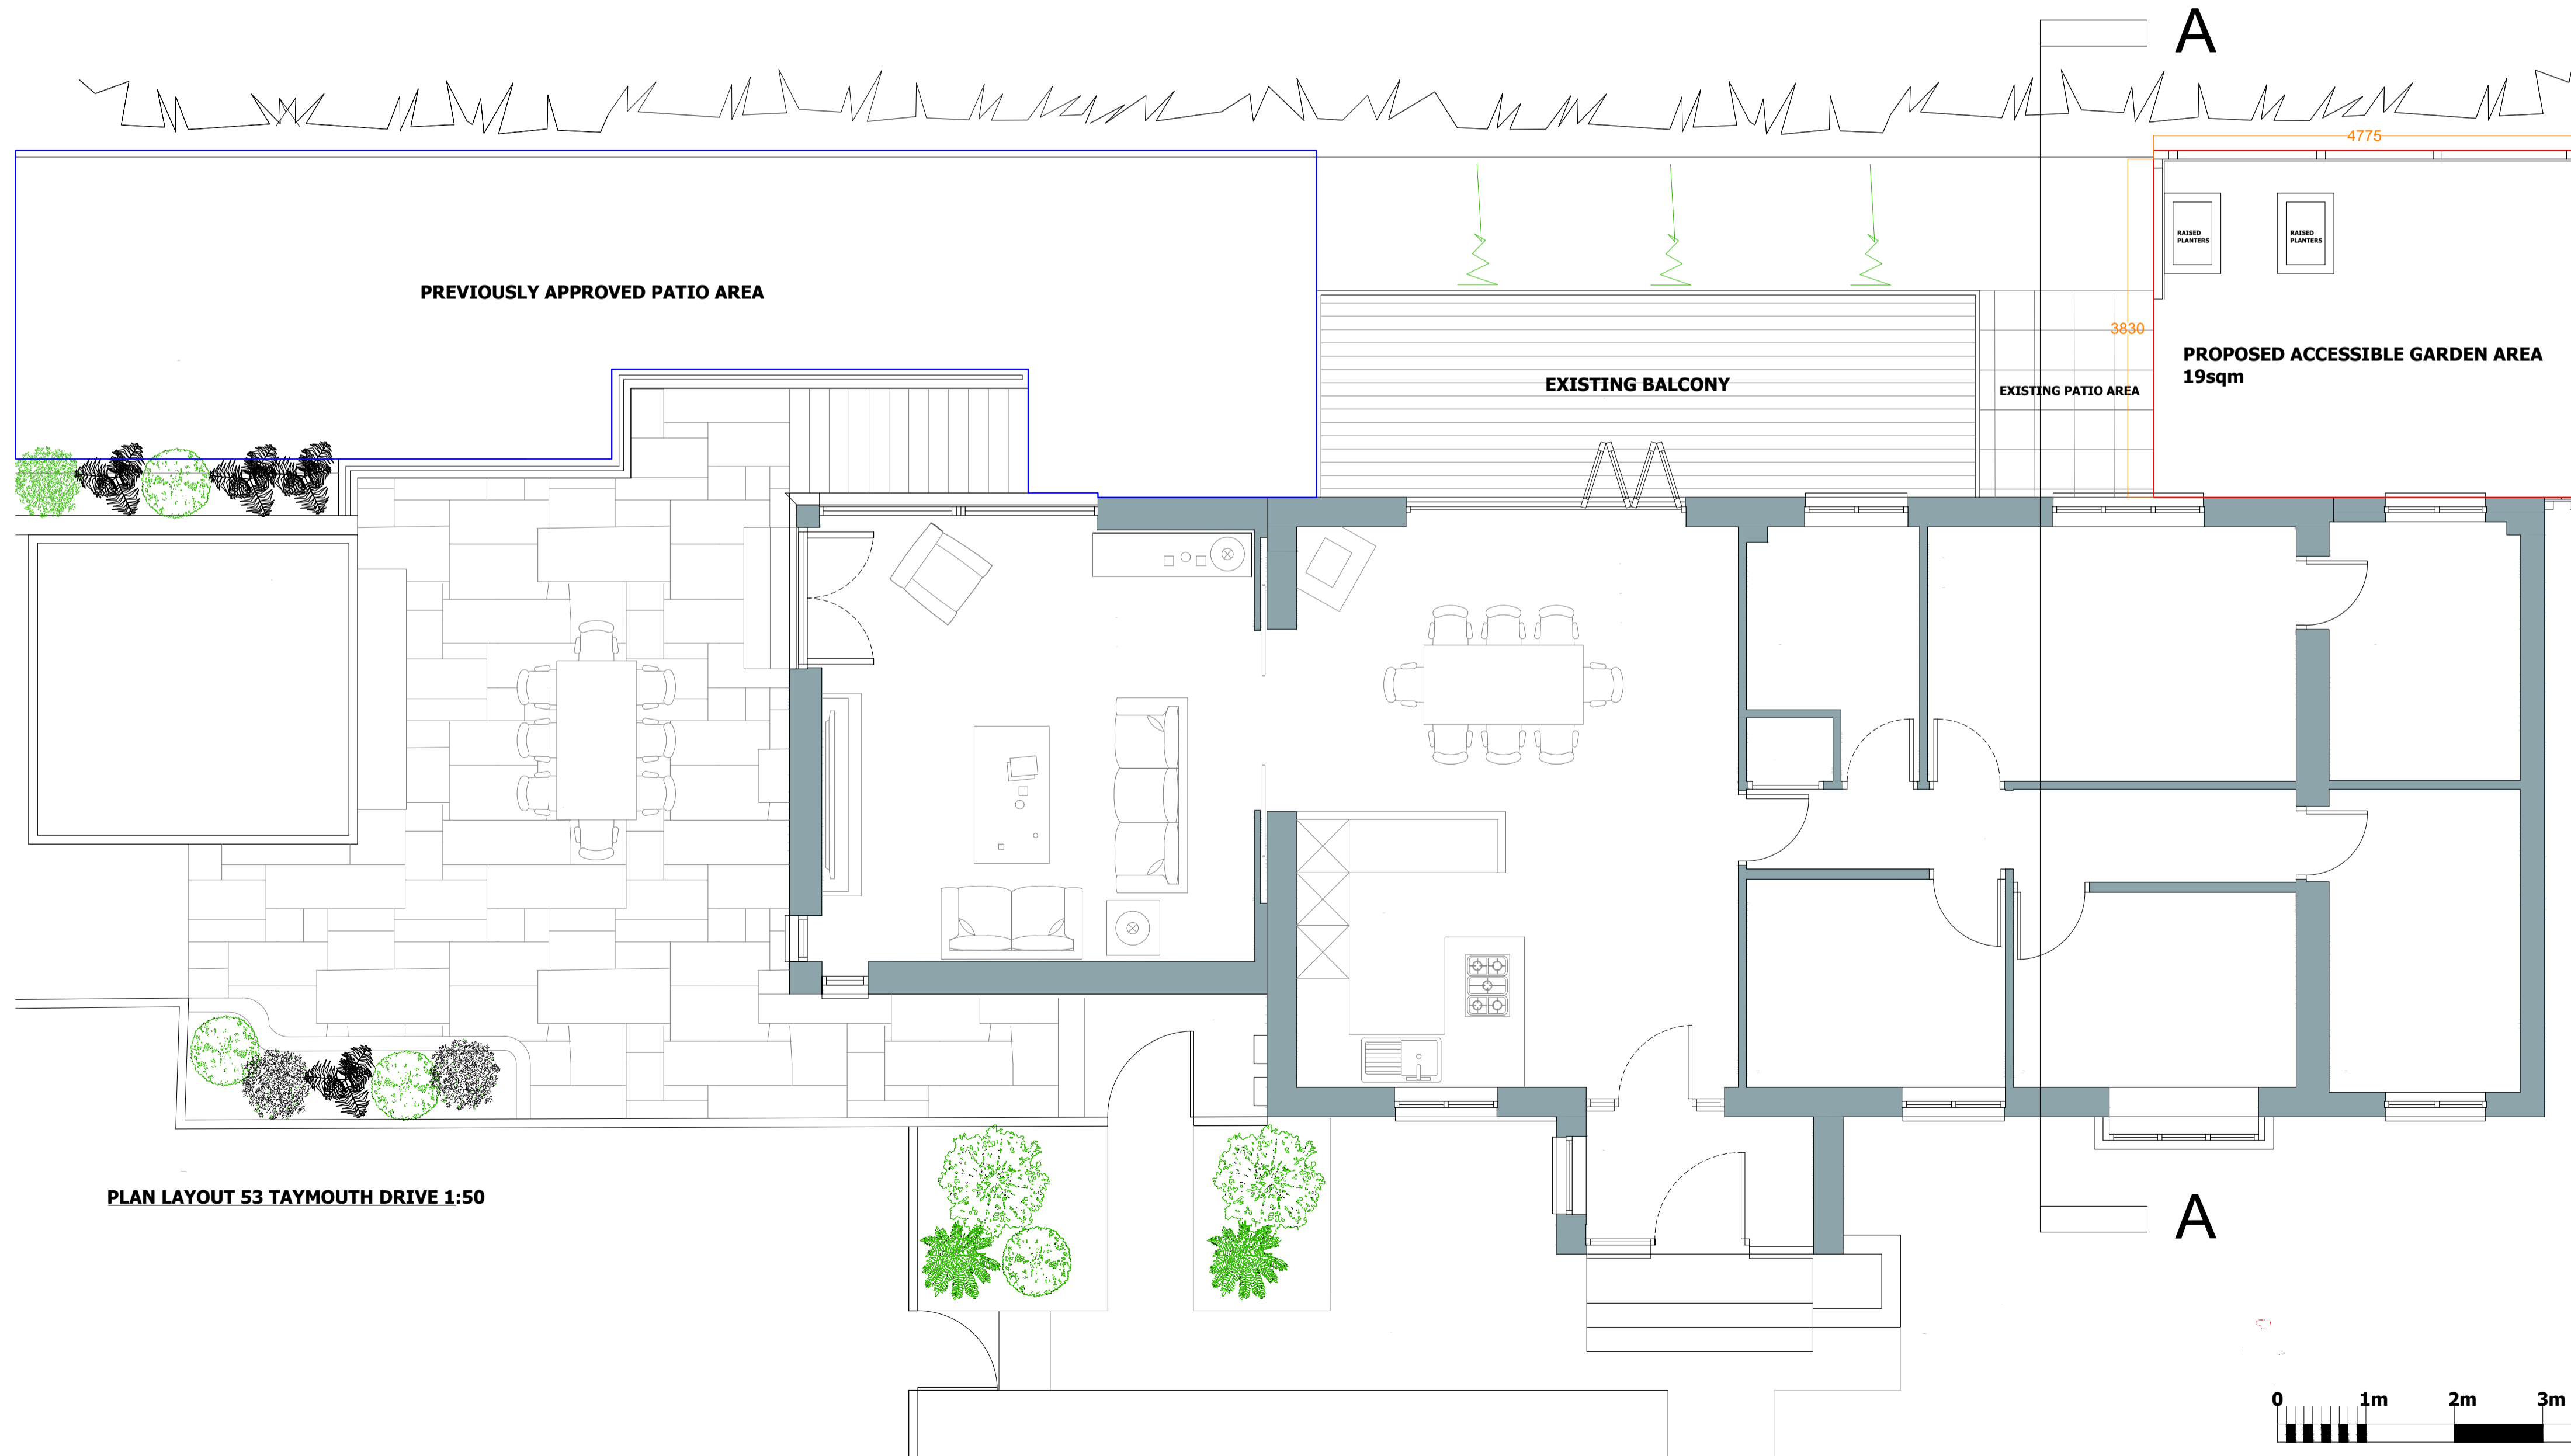

PLAN LAYOUT 53 TAYMOUTH DRIVE 1:50



DATE	REVISION	REVDRWCHK
22.08.21	ISSUED FOR PLANNING	P01 JF NF

This drawing must not be used, reproduced or revised without written permission.
 This drawing shall not be used for construction purposes until the "CONSTRUCTION" status appears under the Sheet Status.
 Constructors must only work to figured dimensions which are to be checked on site. Do not scale from hard copy drawings

Keyplan

North Arrow

Detail Symbol

Freemans
 Architect & Chartered Architectural Technologists

53 Tantallon Ave
 Gourock
 PA19 1HA
 norman@freemanarchitecture.co.uk
 07966173326

Drawn JF	Date 22.08.21
Checked nf	Date 22.08.21
Scale As Noted @ A1	
Client Mr & Mrs J Ward	
Project RAISED DECKING AREA	
Drawing Title PROPOSED RAISED DECKING AREA LAYOUT [RETROSPECTIVE PLANNING]	
Sheet Status FOR PLANNING	
Project No. FRMAT21-0003	
Drawing No. 202108-FRE-A1-ZZ-DR-A-00-001	Rev. P01