



LOCATION PLAN (EXISTING) 1:1250@A2

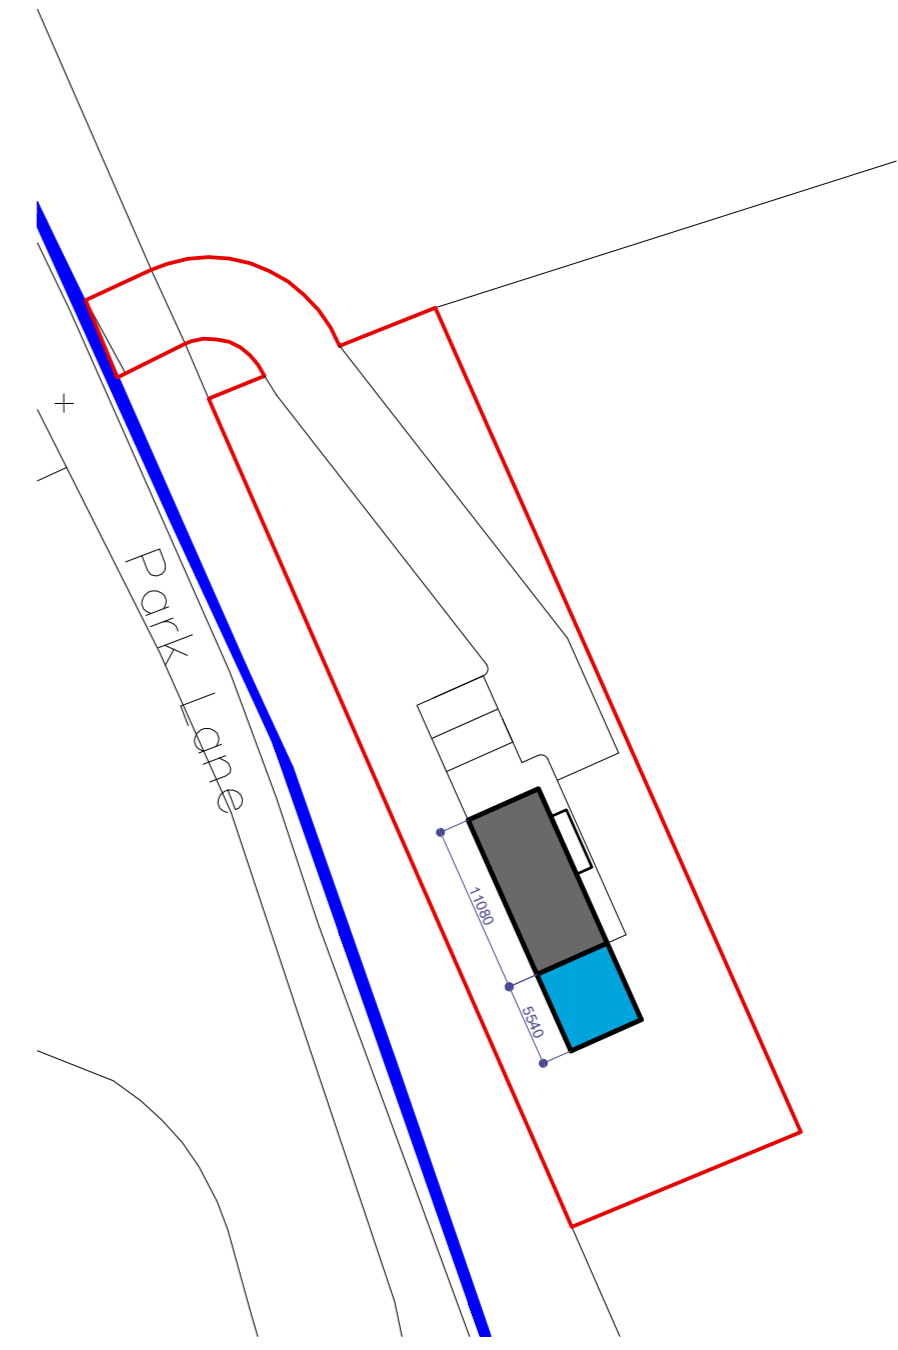

BLOCK PLAN (PROPOSED) 1:500@A2

 

CLIENT: PORRITT		
SITE THE WOOD SHED GODDEN GREEN HOUSE PARK LANE SEVENOAKS TN15 0JS		
PR. REF 352	DRG. NO 03	REV A
DRAWING TITLE PROPOSED SITE PLAN		
DESIGN ELLISON ARCHITECTURAL ASSOCIATES		
DATE JAN. 2021	SCALE AS SHOWN@A2	