



NORTH ELEVATION

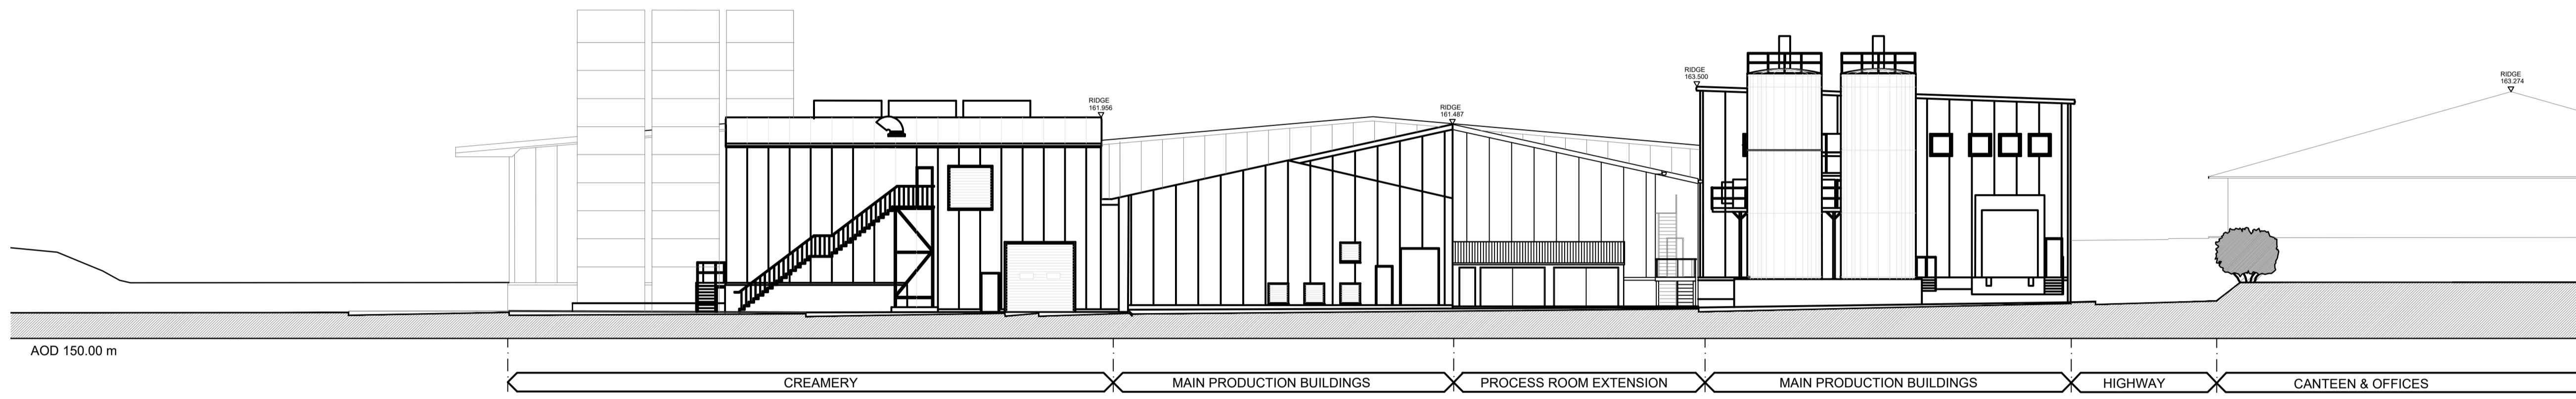

SOUTH ELEVATION



WEST ELEVATION

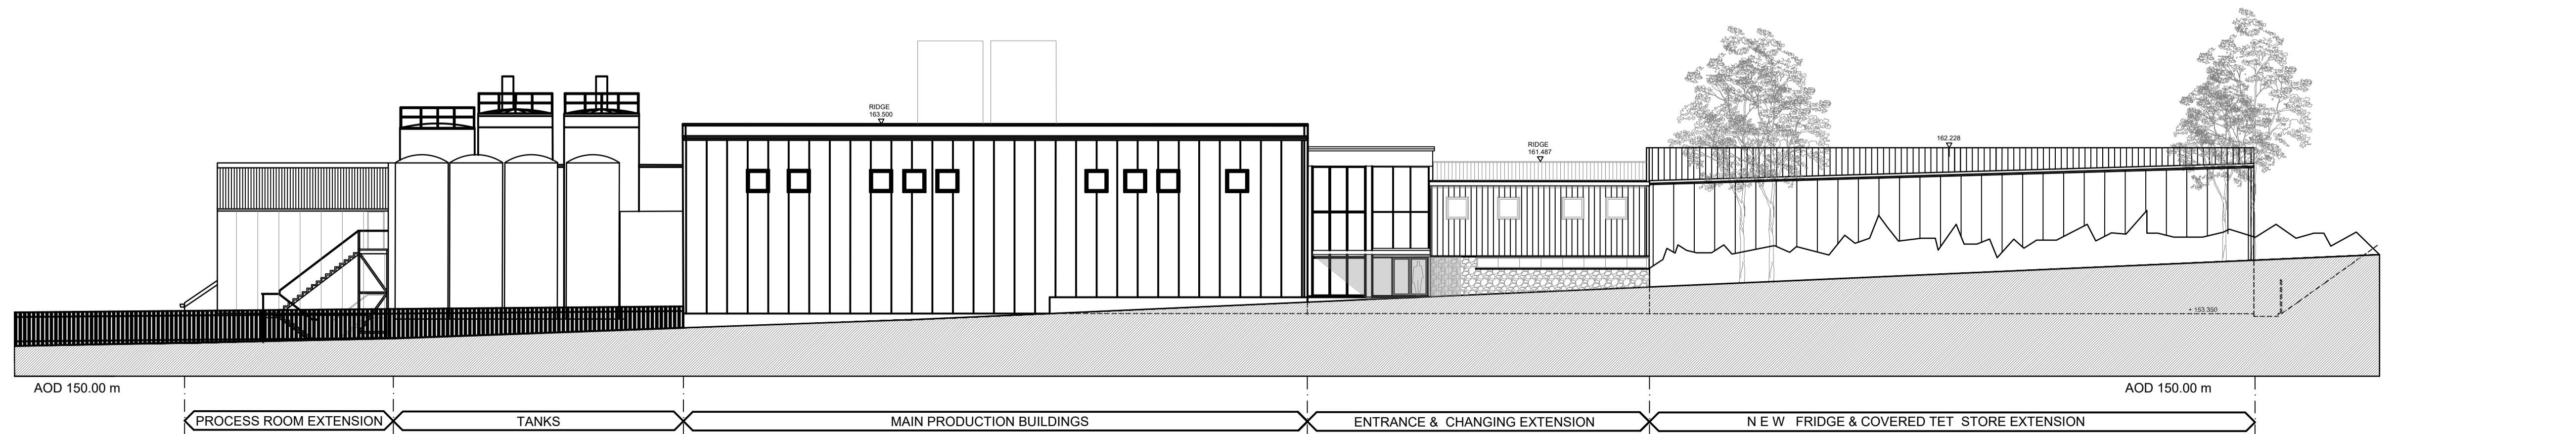

EAST ELEVATION

Notes

Bailey Partnership is the trading name of Bailey Partnership (Consultants) LLP, a limited liability partnership registered in England and Wales No. OC420273.

This drawing is copyright and owned by Bailey Partnership (Consultants) LLP, and is for use on this project and site only unless contractually stated otherwise.

**DO NOT SCALE FROM THIS DRAWING (PRINTED OR ELECTRONIC VERSION). CONTRACTORS MUST CHECK ALL DIMENSIONS FROM SITE.**

All other design team elements, where indicated, have been imported from the consultant's drawings and reference should be made to the individual consultant's drawings for exact setting out, size and type of component.

Discrepancies and / or ambiguities within this drawing, between it and information given elsewhere, must be reported immediately to the architect for clarification before proceeding.

All works are to be carried out in accordance with the latest British Standards and Codes of Practice unless specifically directed otherwise in the specification.

Responsibility for the reproduction of this drawing in paper form, or if issued in electronic form, lies with the recipient to check that all information has been replicated in full and is correct when compared to the original paper or electronic image. Graphical representations of equipment on this drawing have been co-ordinated, but are approximations only. Please refer to the Specifications and / or details for actual sizes and / or specific contractor construction information.

Ordnance Survey Paper Map Copying License number: 40006119


This original document is issued for the purpose indicated below and contains information of confidential nature. Further copies and circulation will be strictly in accordance with the confidentiality agreement under the contract.

© Bailey Partnership (Consultants) LLP. This document is issued for the party which commissioned it and for specific purposes connected with the captioned project only. It should not be relied upon by any other party or used for any other purposes. We accept no responsibility for the consequences of this document being relied upon by any other party or being used for any other purpose, or containing any error or omission which is due to an error or omission in data supplied to us by others.

**SAFETY, HEALTH AND ENVIRONMENTAL INFORMATION**

Refer to the relevant Construction (Design and Management) documentation where applicable.

It is assumed that all works on this drawing will be carried out by a competent contractor, working where appropriate to an approved method statement.

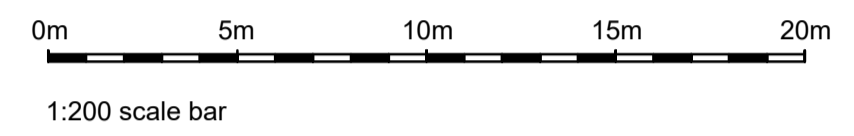

KEY - PROPOSED MATERIALS

Walls: Kingspan KS1 100CS composite cladding panels to match existing.

Plinth: Reinforced concrete retaining wall

Roof: Kingspan KS1000RW trapezoidal profiled composite cladding panels to match existing

P09	Do not scale note removed	LB/PE/PE	17.08.21
P08	Louvers added to north elevation	LB/PE/PE	28.06.21
P07	Refrigerated Store Extension area up-dated	LB/PE/PE	10.05.21
P06	Entrance / Changing area up-dated	LB/PE/PE	23.04.21
P05	Six extra tanks 50% higher added	LB/PE/PE	12.04.21
P04	As submitted for Planning Approval	LB/PE/PE	23.03.21
P03	Process Room Extension added	LB/PE/PE	04.03.21
P02	General up-date to elevations	LB/PE/PE	01.03.21
P01	New building extensions added	LB/PE/PE	11.02.21
Rev	Description	By / Chk'd / App'd	Date



Client  
Trewithen Dairy - Greymare Farm  
Lostwithiel  
PL22 0LW

Project  
Trewithen Dairy Project Nova

Drawing Title  
Site Elevations as Proposed

Purpose of Issue		Status	
Planning		S2	
Project No.	Scale @ A1	Date	
32387	1:200	04.02.2021	
Revision	Drawn By	Check By	Approved By
P09	LB	PE	PE

A1 Drawing Identifier: BS1192:2007 / Avanti Compliant  
Project: TDP BPD XX XX DR A Class: 062 001  
www.baileypartnership.co.uk