




GREENHAVEN DRIVE

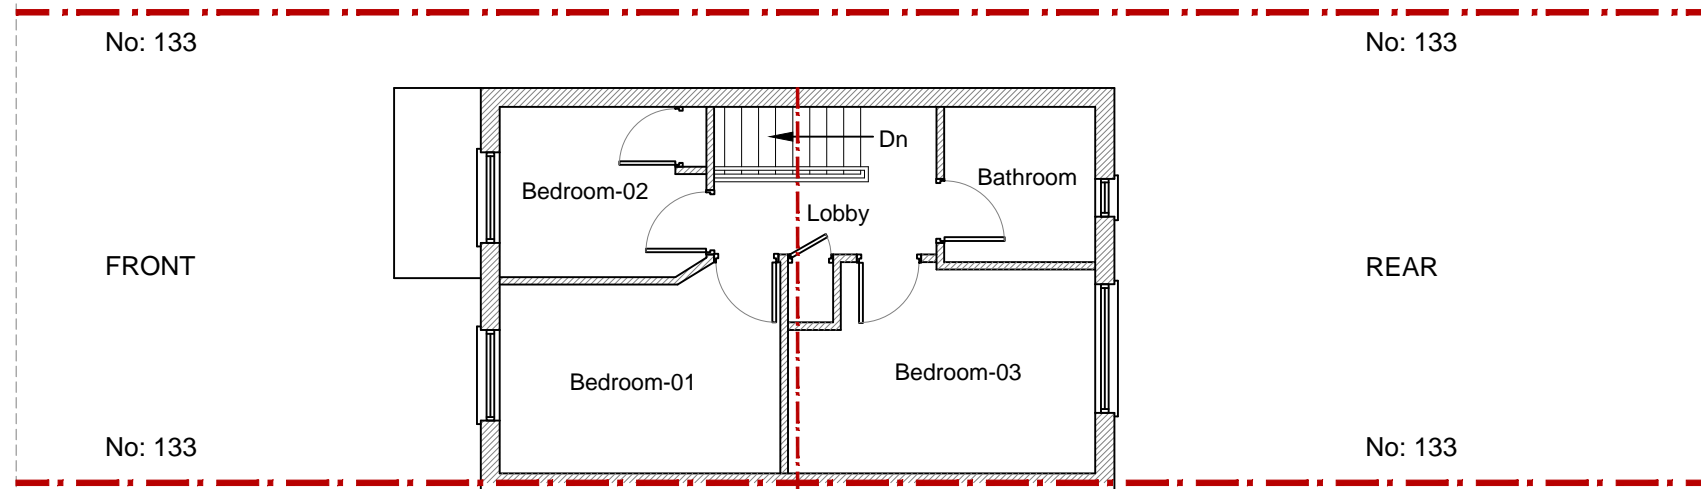

EXISTING FIRST FLOOR PLAN

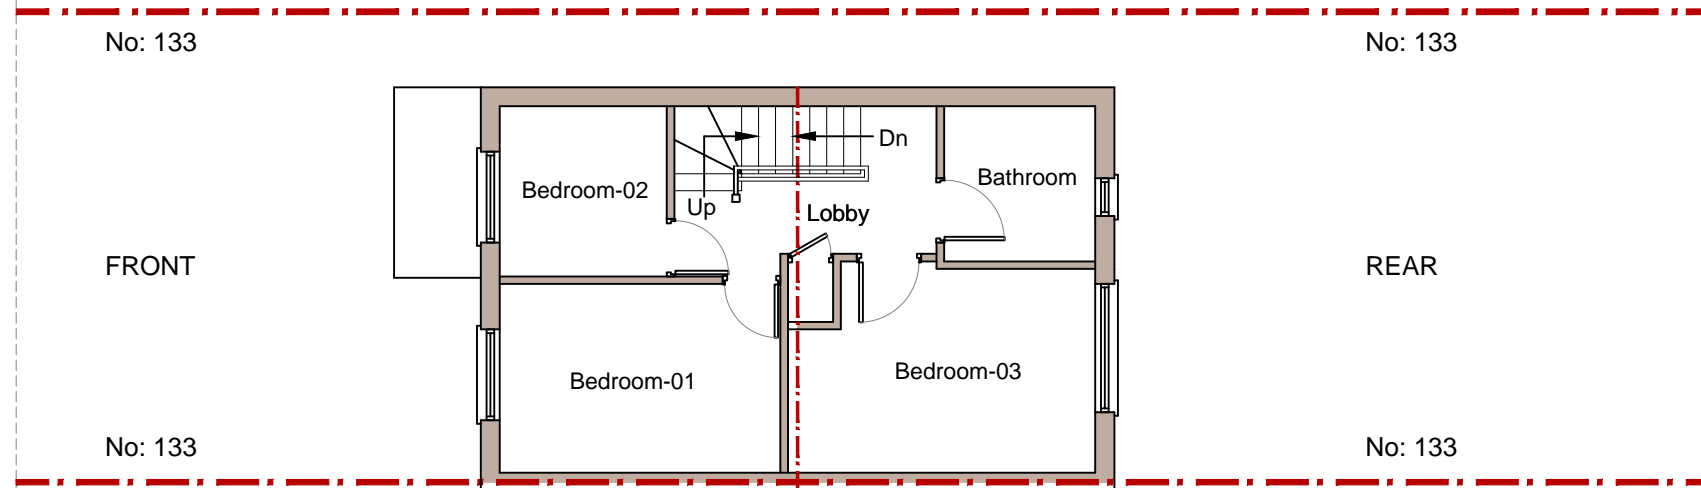

PROPOSED FIRST FLOOR PLAN

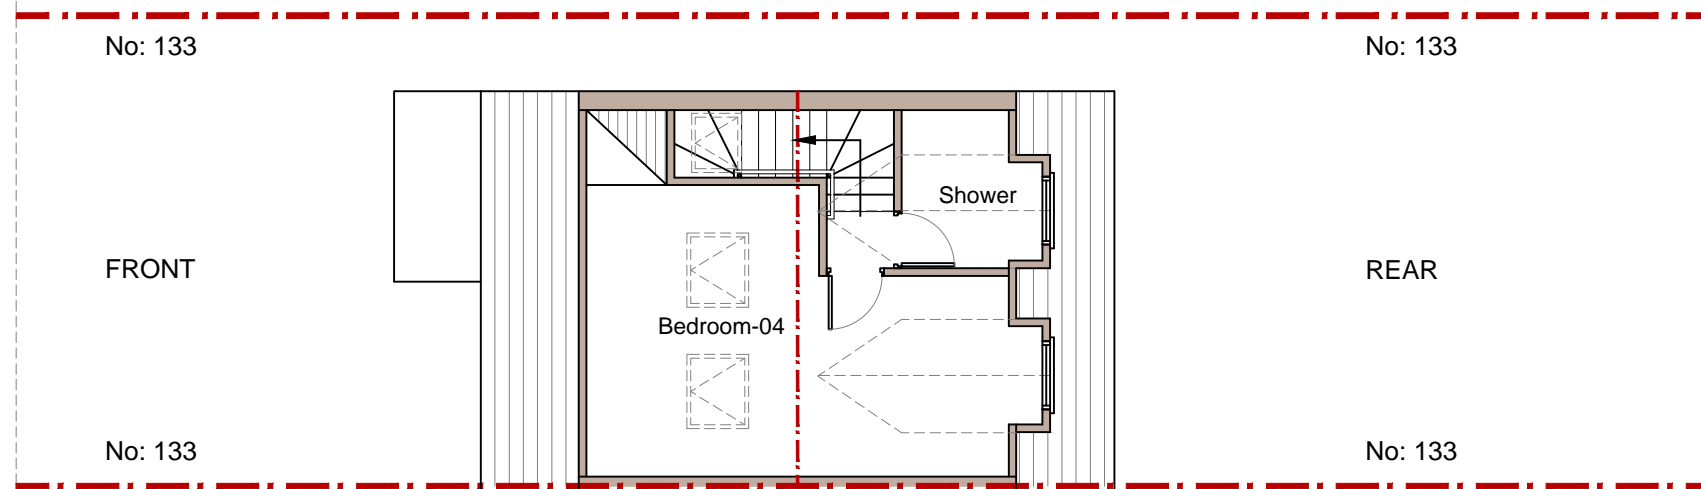

PROPOSED SECOND ( LOFT) FLOOR PLAN



			CLIENT	PROJECT	SCALE	DRAWING NO.	REV.	<b>AARKZ Design Associates</b>
			MR. MICHAEL ADOFO	133 GREENHAVEN DRIVE THAMES MEAD SE28 8FT	1:100@A3	02		
			DRAWINGS TO BE READ IN CONJUNCTION WITH RELEVANT DRAWING AND SPECS. DRAWINGS NOT TO BE SCALED. FIGURED DIMENSIONS ONLY. ANY DISCREPANCIES ARE TO BE POINTED TO THE ARCHITECT. THE ARCHITECT IS NOT LIABLE FOR ANY FAULTS NOT RAISED. DRAWINGS NOT TO BE SCALED FOR LAND TRANSFER PURPOSES	DRAWING TITLE	DATE	DRAWN		
REV	DATE	NOTES	EXISTING & PROPOSED PLAN		<p>Meters @ 1:100 @ A3</p>			<p>186 FOREST ROAD, LOUGHTON, IG10 1EG TEL: 0750 645 9645 E.mail: aarkzdesign@gmail.com</p>