


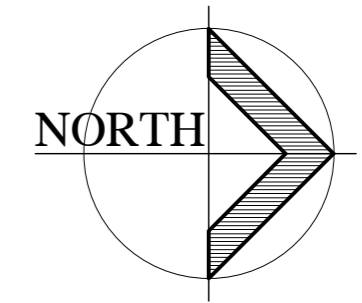


SCALE 1 to 50 at A2



All dimensions to be checked on site and verified before construction or manufacture of any element. Any discrepancy to be reported in writing to the Architect immediately it is discovered.

DO NOT SCALE Copyright reserved

DRAWING FILE 21015sq01.dwg

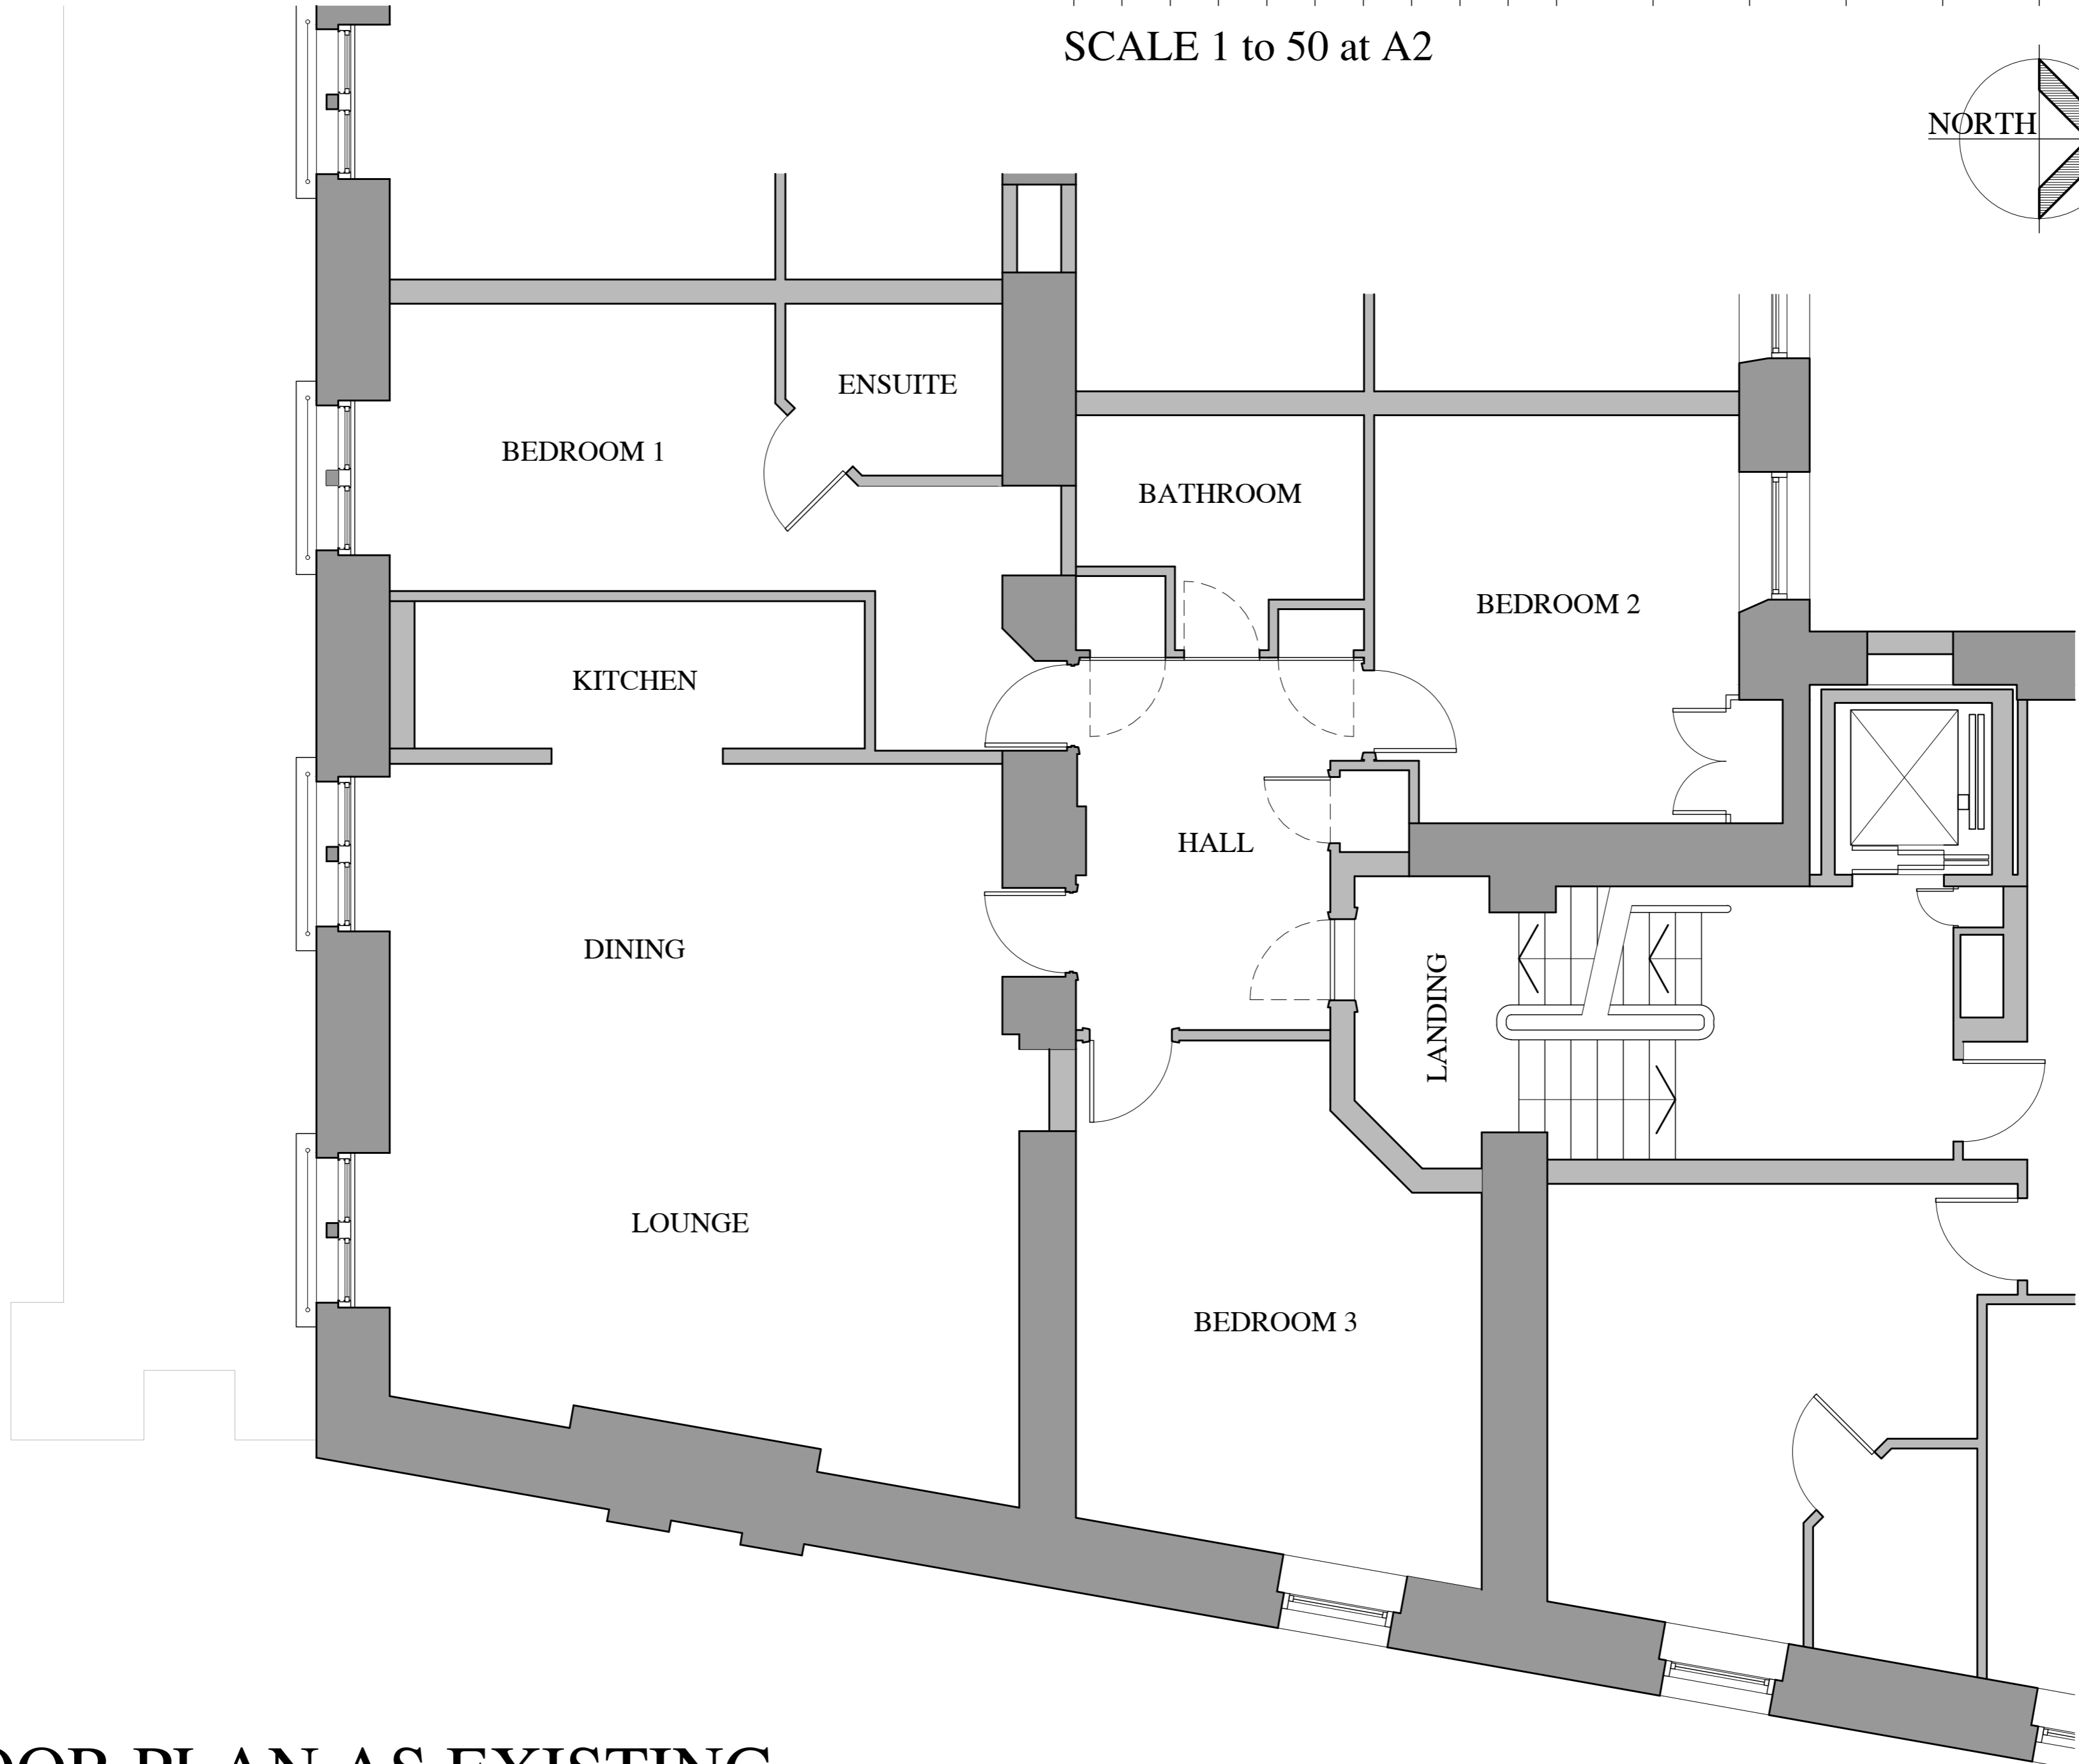

Rev	Date	Description
-----	------	-------------

PROJECT  
 ALTERATIONS TO  
 APARTMENTS 11 & 14  
 THE GRAND  
 PLYMOUTH  
 FOR Mr & Mrs O'SULLIVAN

DRAWING TITLE

3rd FLOOR PLAN  
 AS EXISTING

SCALE	1 to 50 @ A2
DATE	August 2021
DRAWN BY	ajp
CHECKED BY	

DRAWING NO: 21015 - 5.03 REV



Architecture | Interiors | Access  
 T: 01752 209417 F: 01752 301667  
 E: architecture@mccaren-aia.co.uk W:  
 www.mccaren-aia.co.uk  
 Floor Two, 26 Lockyer St, Plymouth PL1 2QW

# 3rd FLOOR PLAN AS EXISTING