



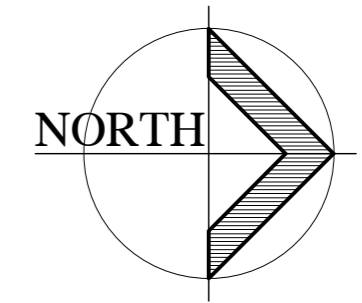

SCALE 1 to 50 at A2



All dimensions to be checked on site and verified before construction or manufacture of any element. Any discrepancy to be reported in writing to the Architect immediately it is discovered.  
 DO NOT SCALE Copyright reserved  
 DRAWING FILE 21015sq01.dwg

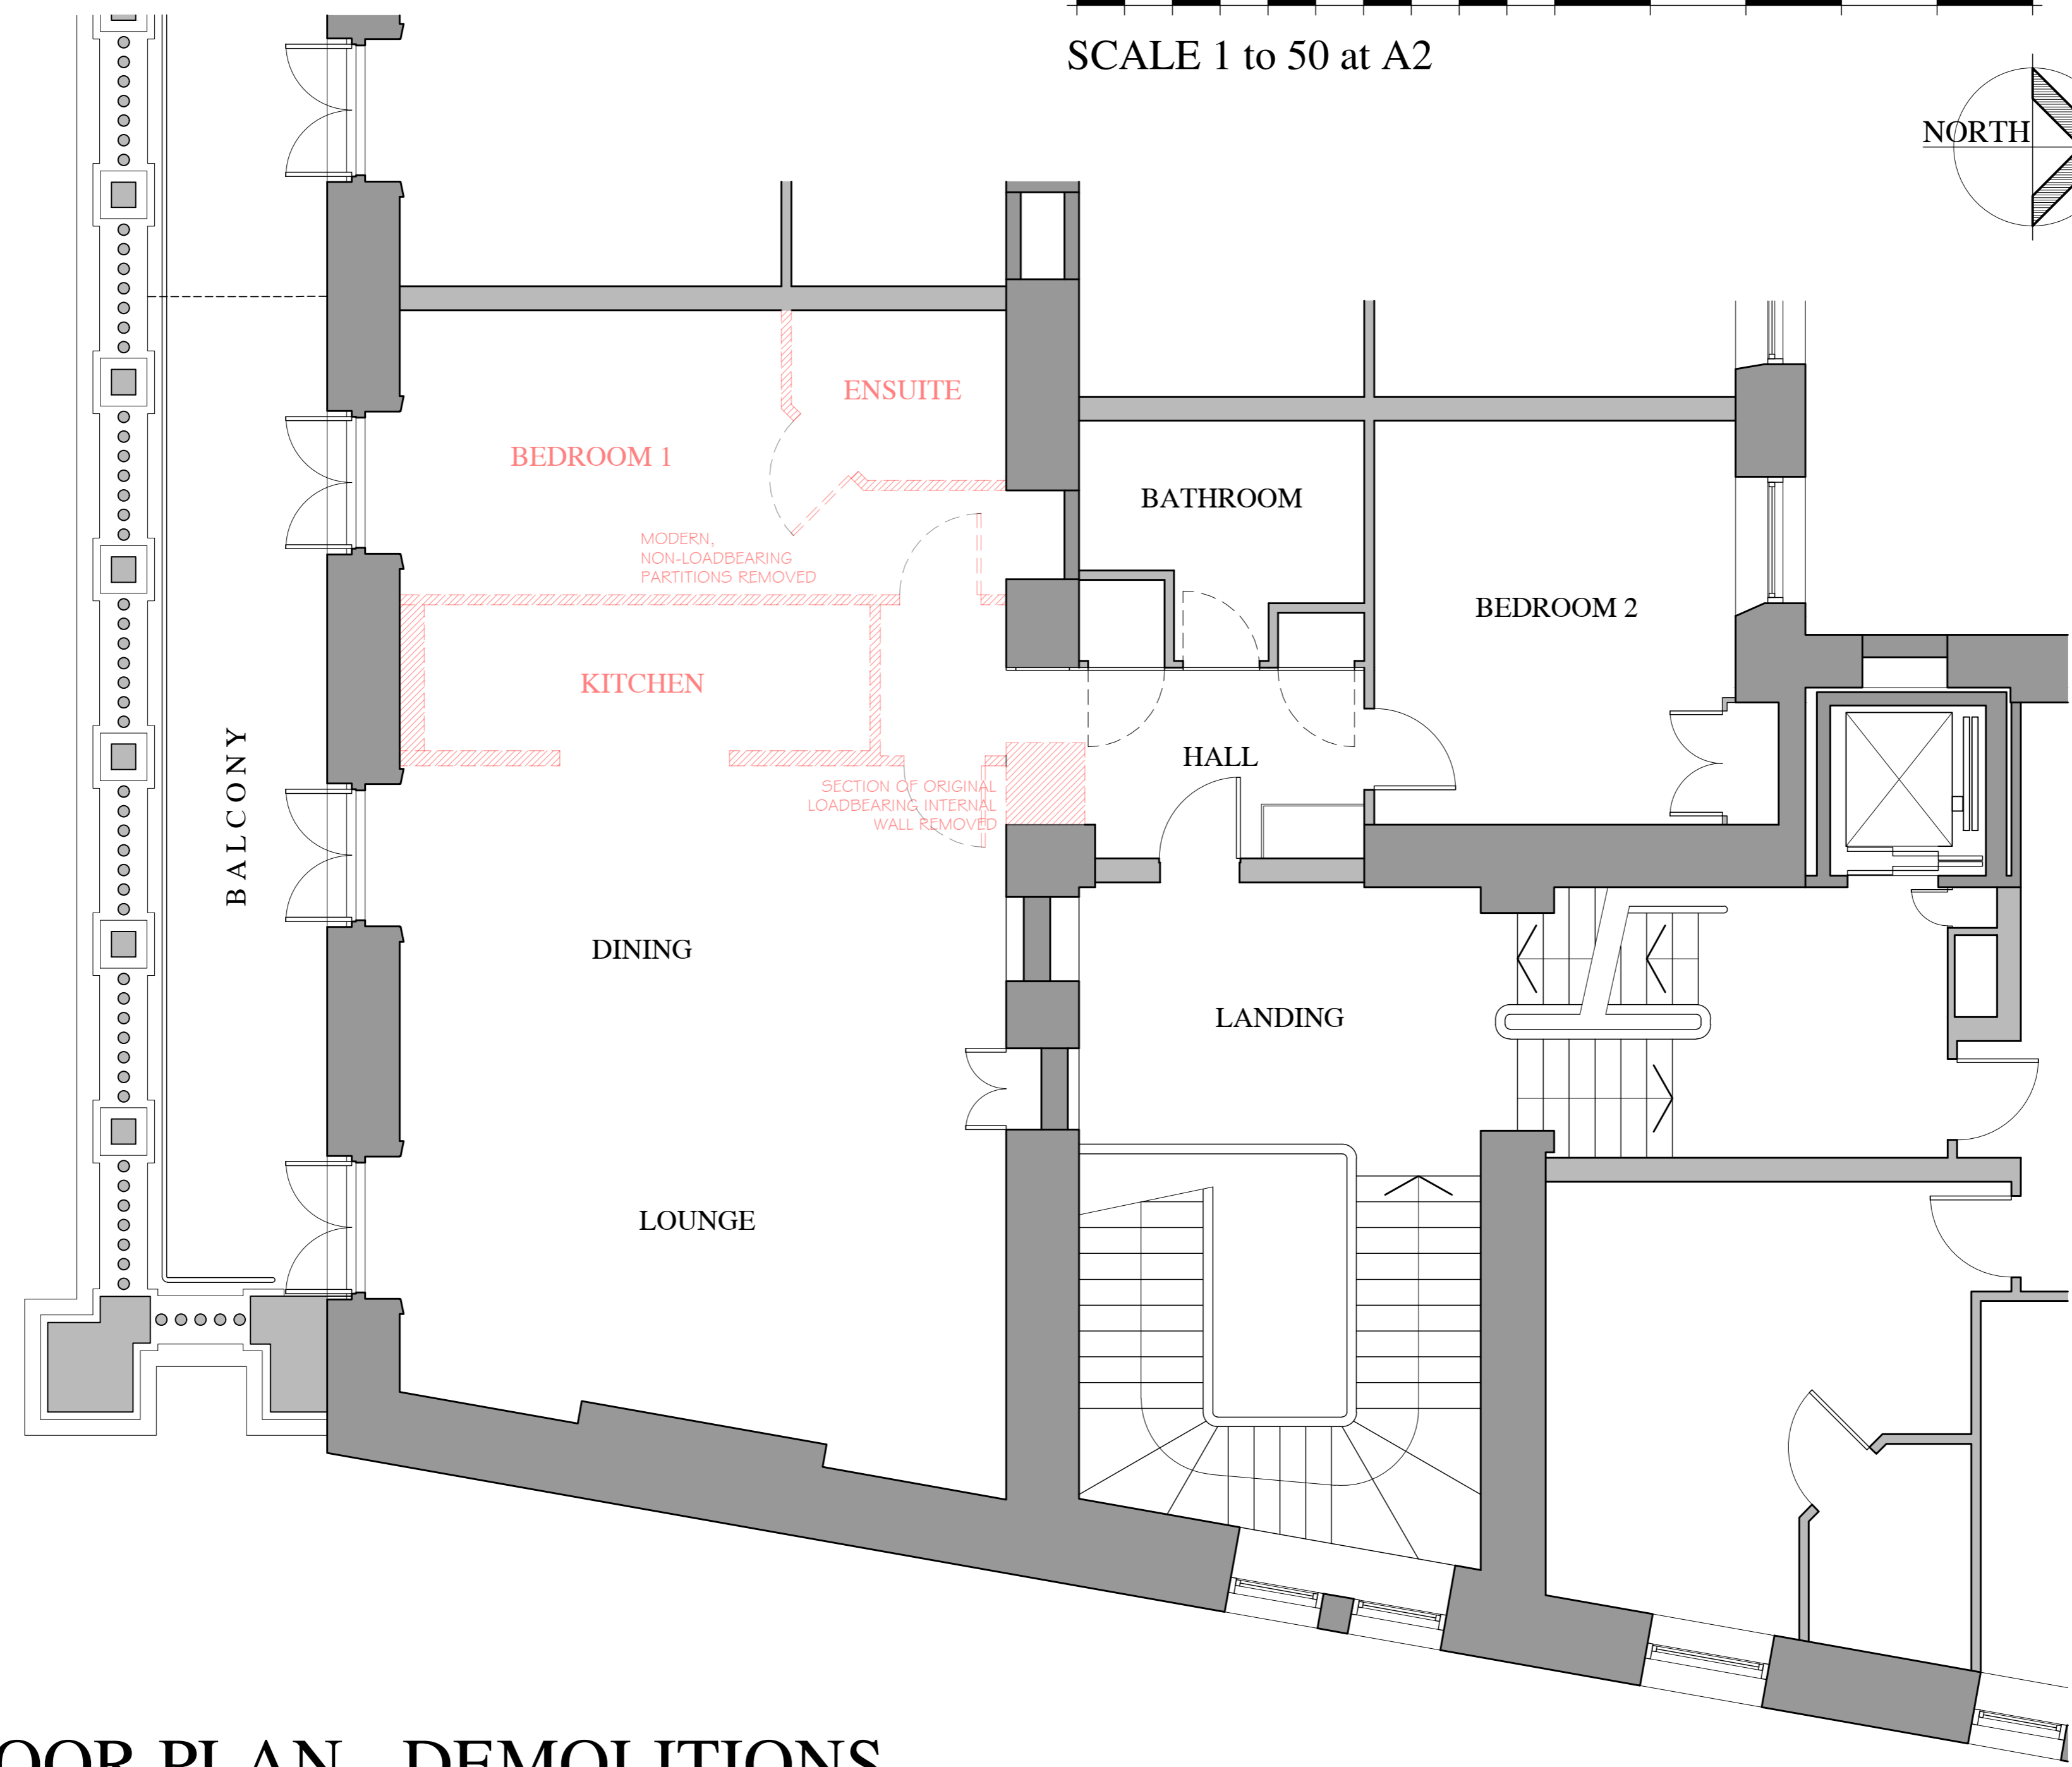

Rev	Date	Description
PROJECT		
ALTERATIONS TO APARTMENTS 11 & 14 THE GRAND PLYMOUTH FOR Mr & Mrs O'SULLIVAN		
DRAWING TITLE		
2nd FLOOR PLAN DEMOLITIONS		
SCALE	1 to 50 @ A2	
DATE	August 2021	
DRAWN BY	ajp	
CHECKED BY		
DRAWING NO:	REV	
21015 -	D.10	

# 2nd FLOOR PLAN - DEMOLITIONS



Architecture | Interiors | Access  
 T: 01752 209417 F: 01752 301667  
 E: architecture@mccaren-aia.co.uk W: www.mccaren-aia.co.uk  
 Floor Two, 26 Lockyer St, Plymouth PL1 2QW