

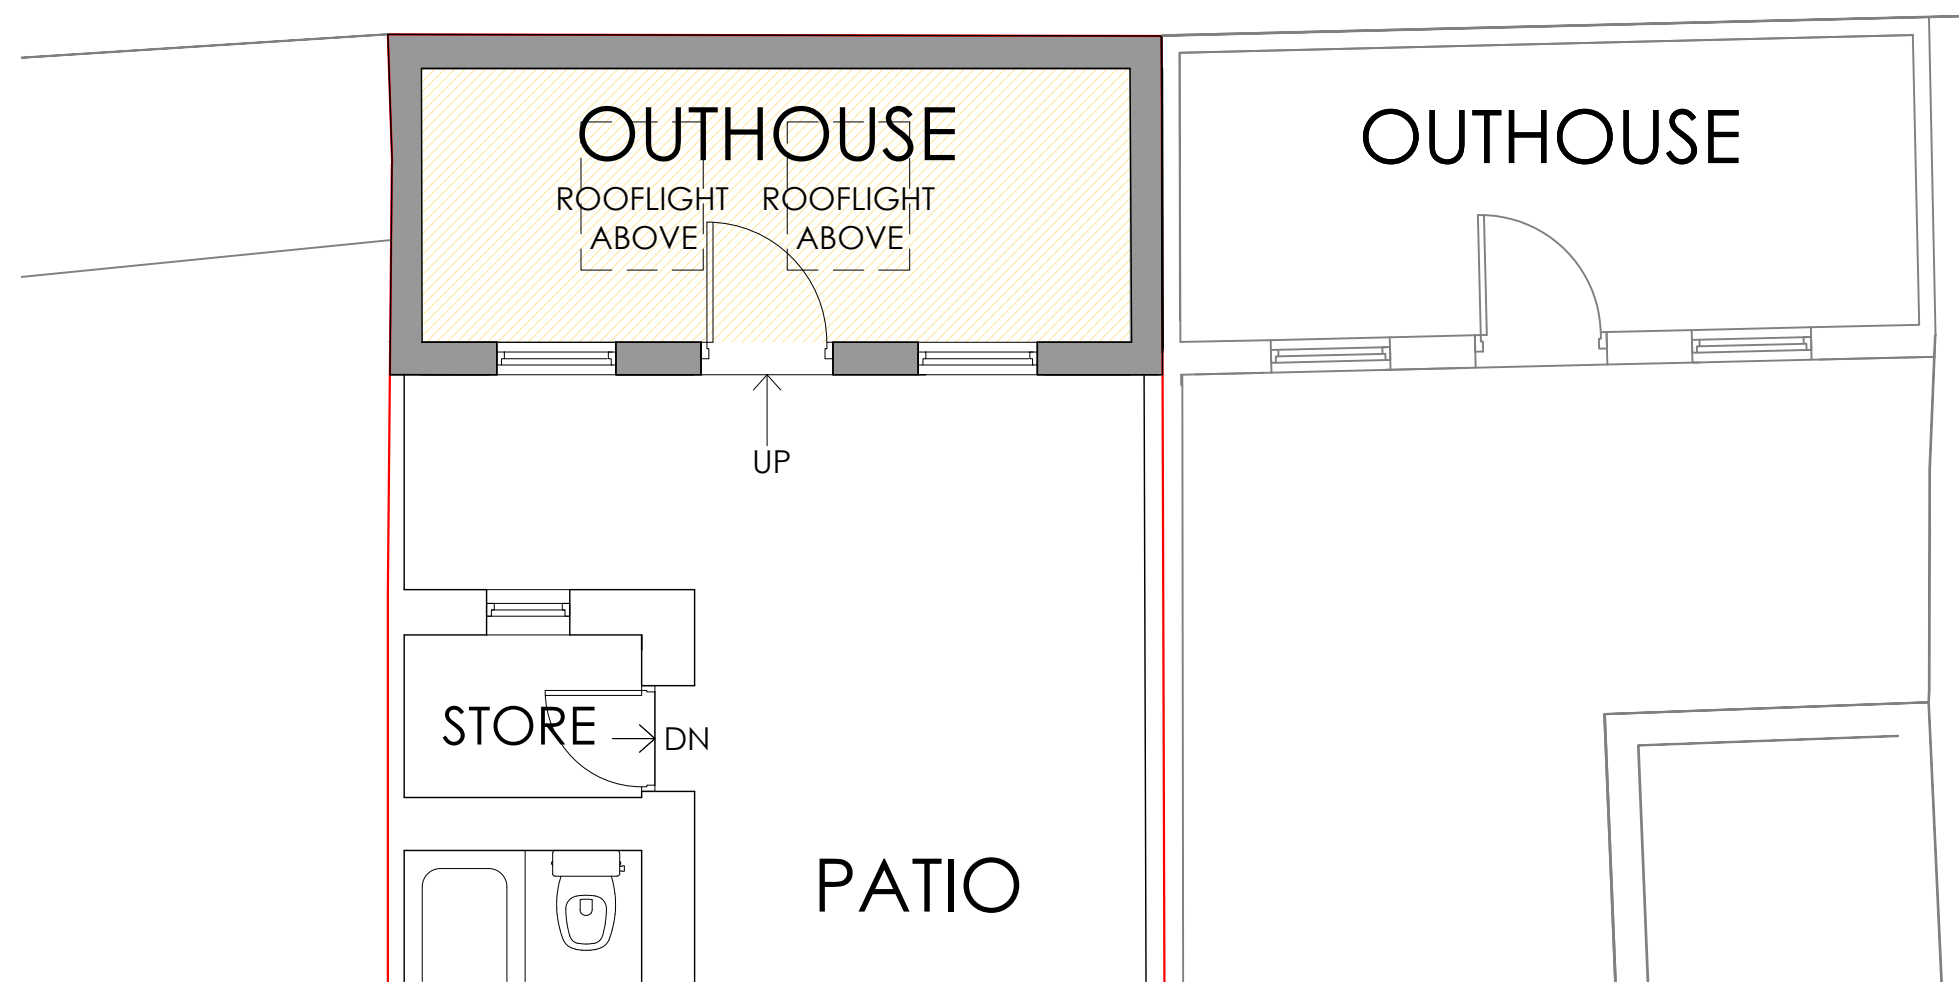




PROPOSED LOWER GROUND FLOOR PLAN

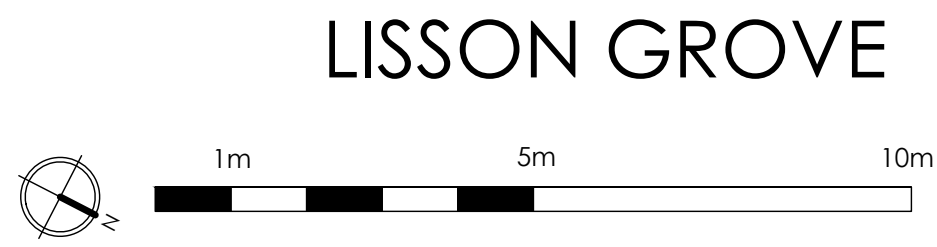


PROPOSED LOWER GROUND FLOOR PLAN

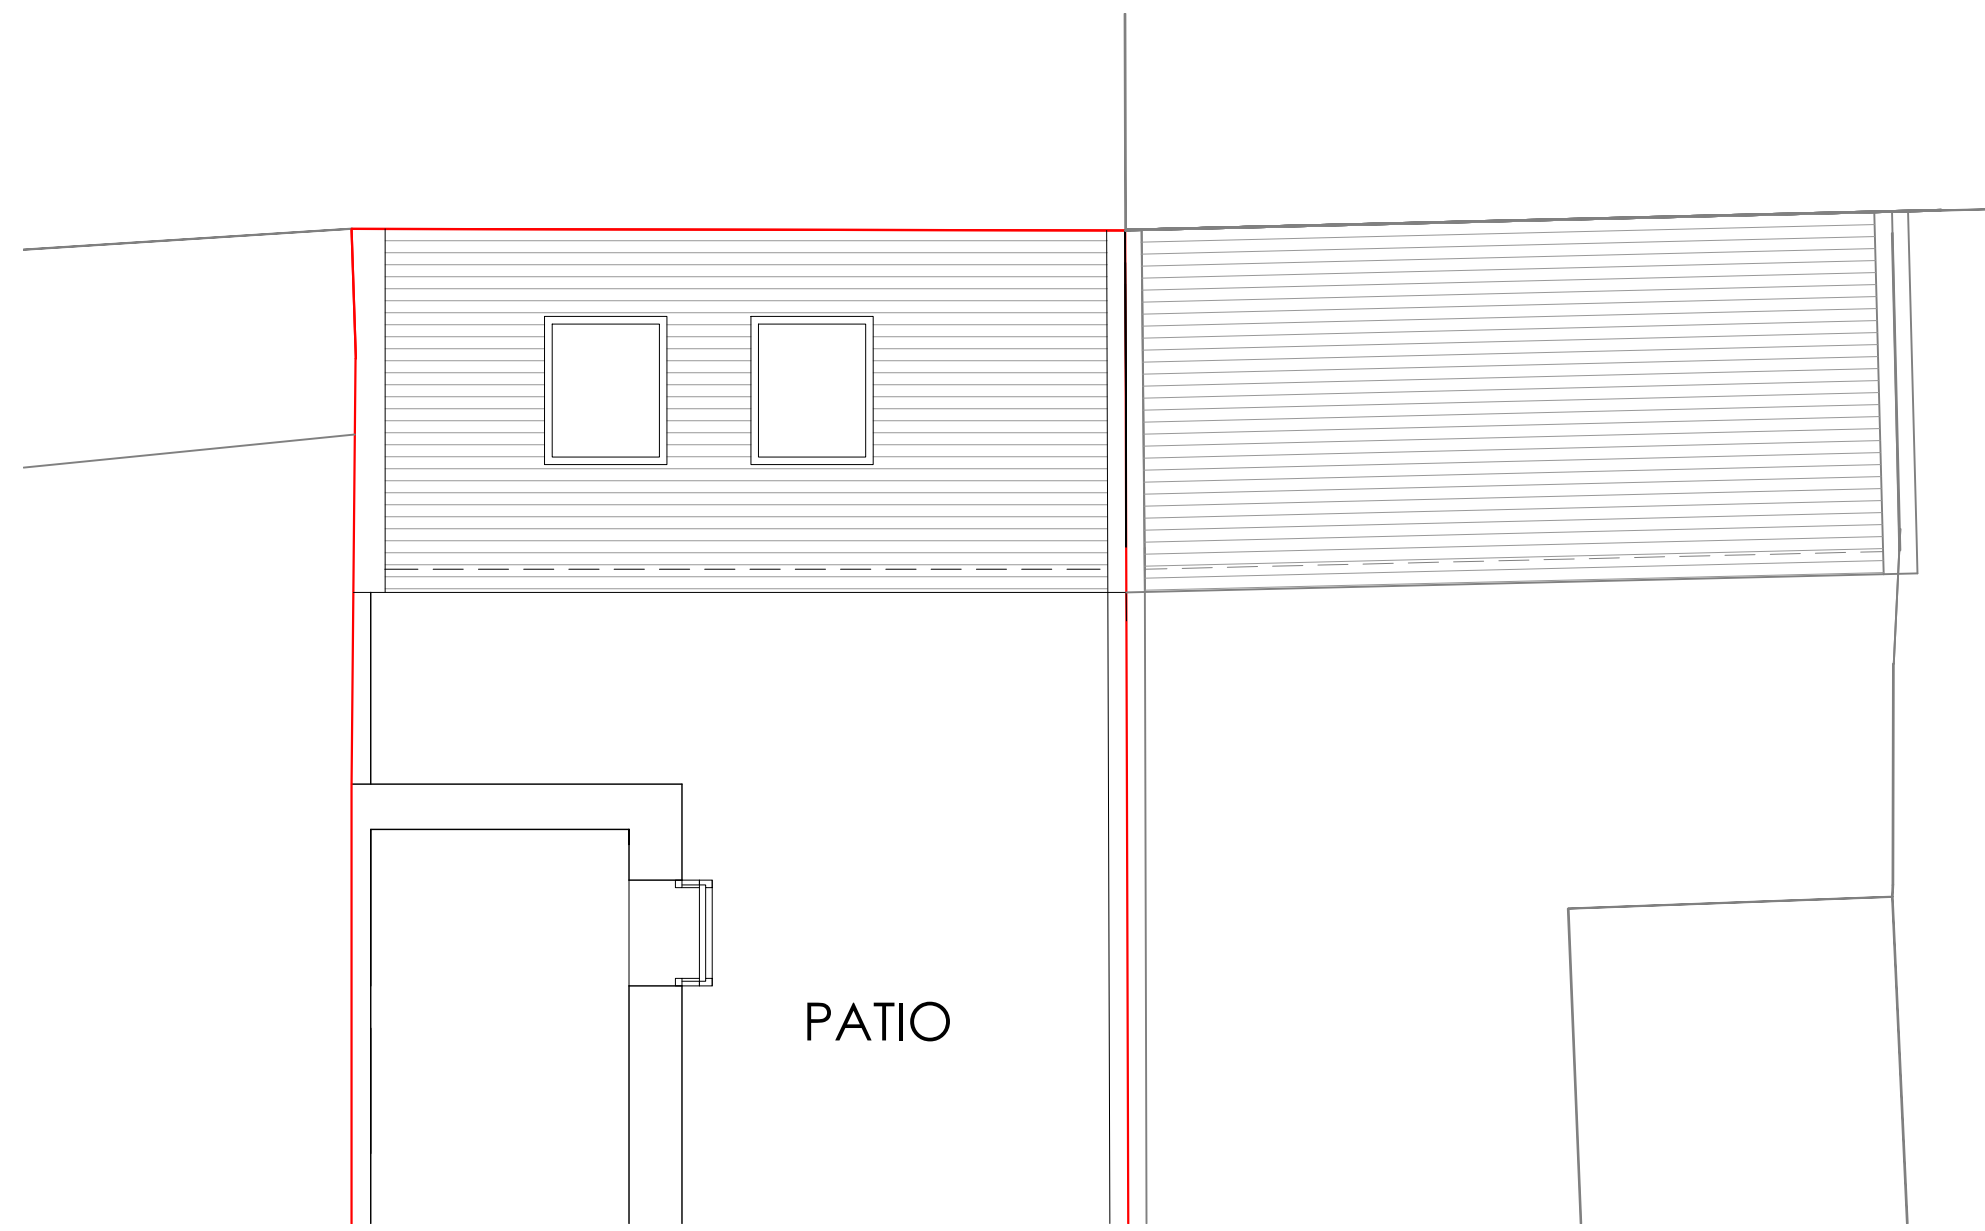

PROPOSED OUTHOUSE ROOF PLAN

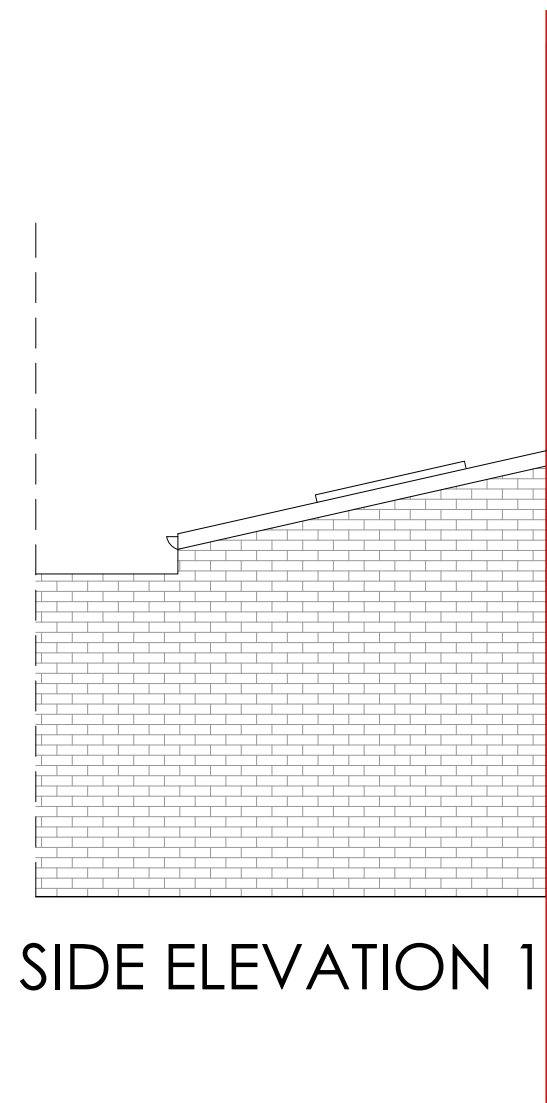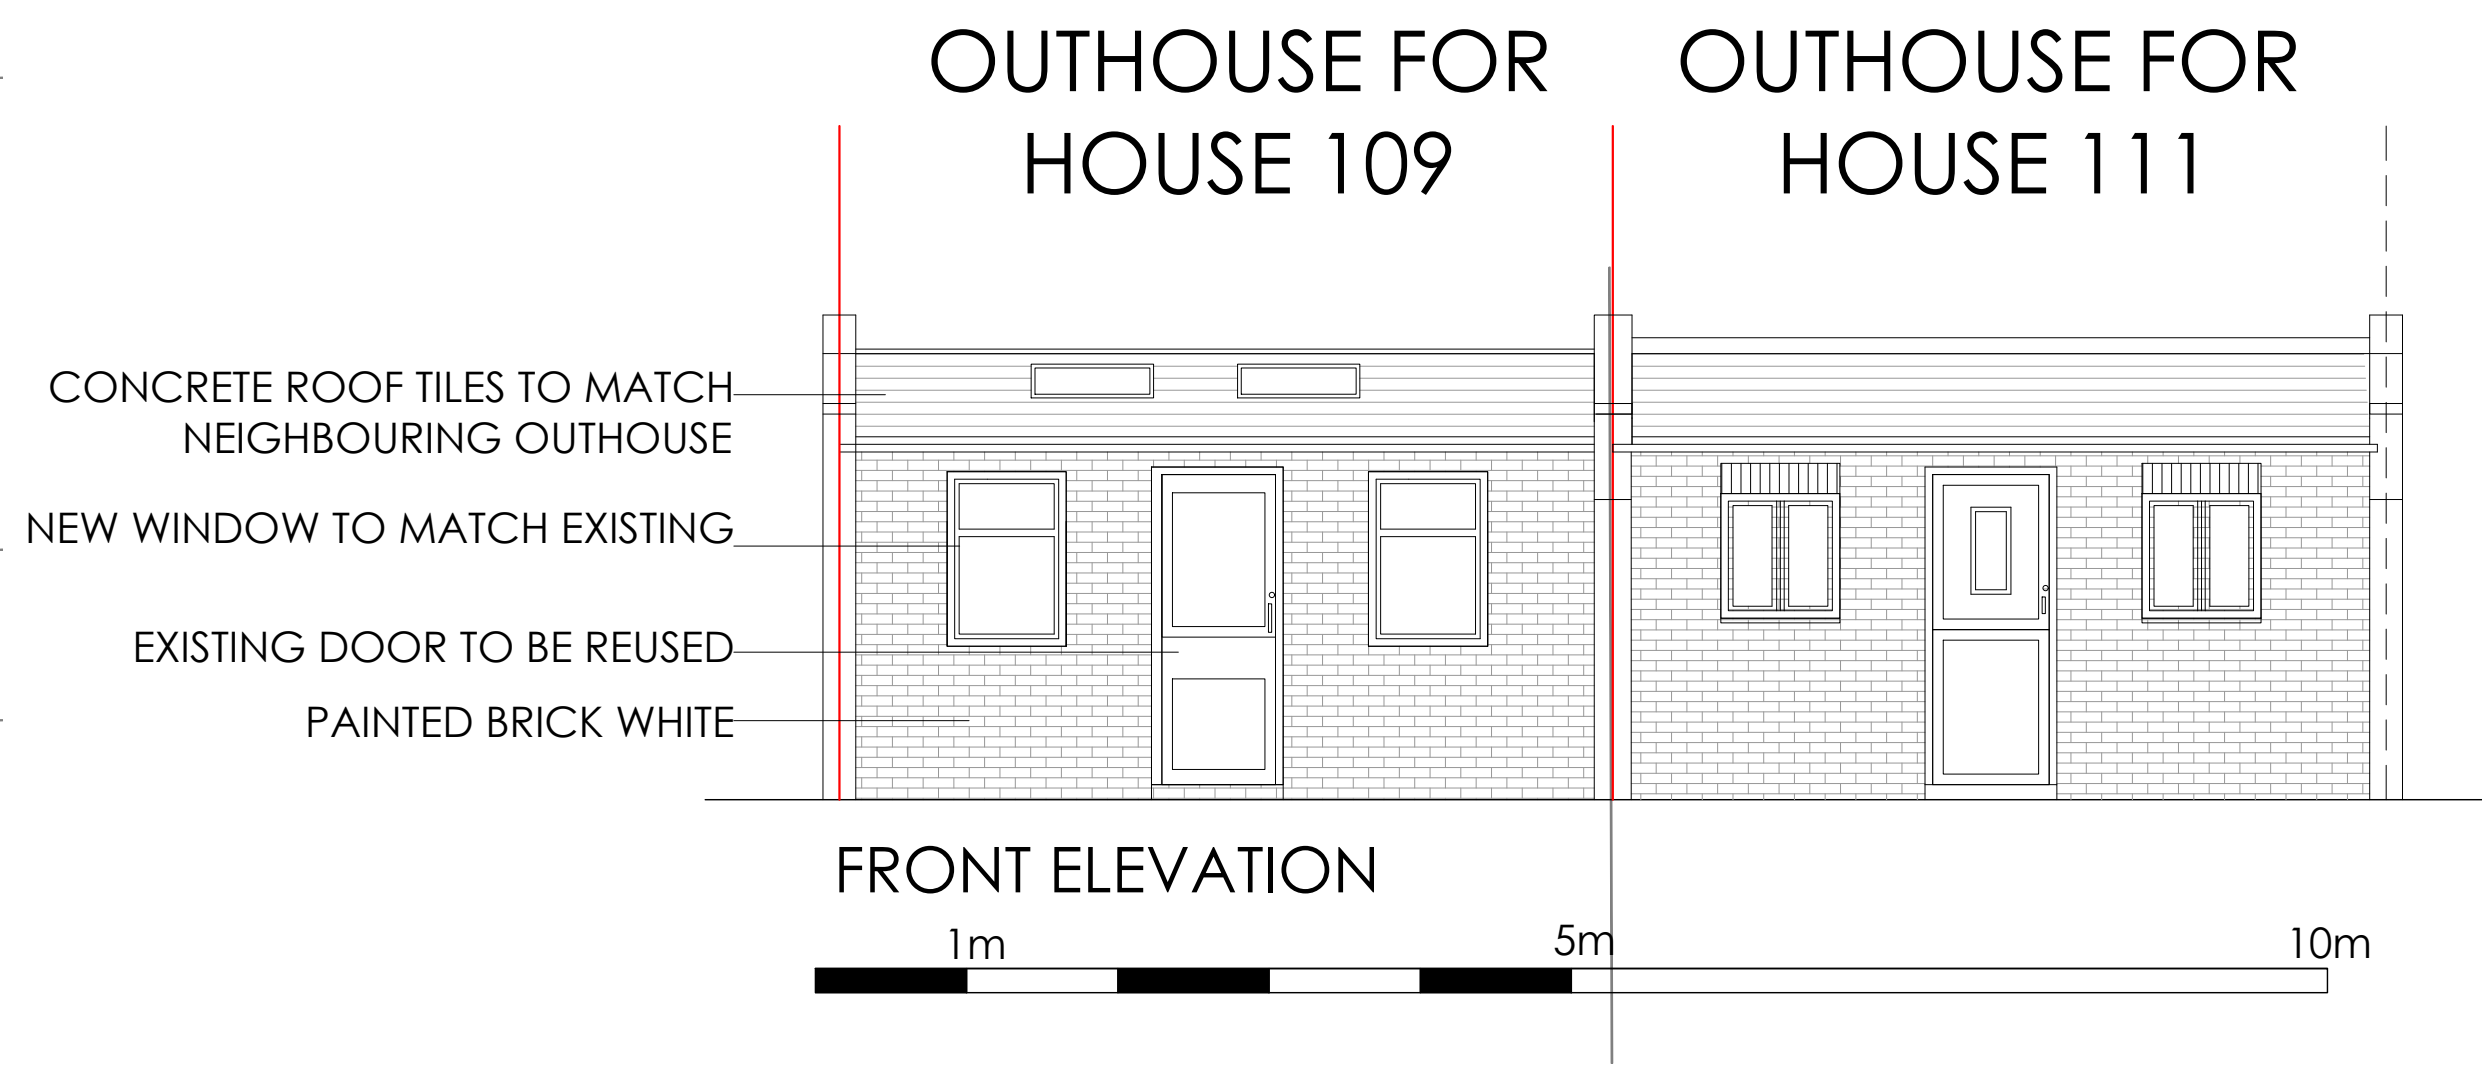

SIDE ELEVATION 1

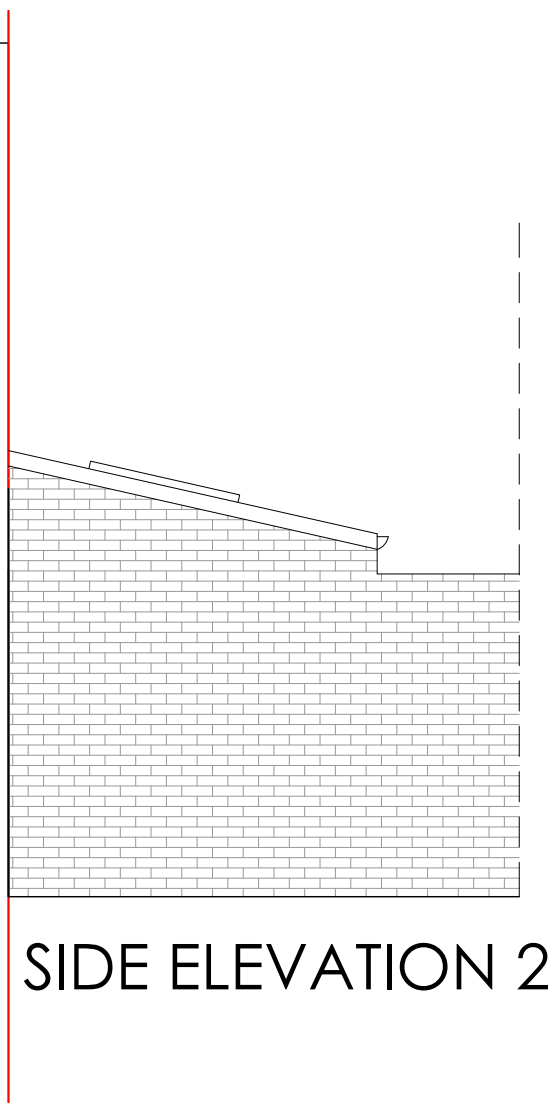

SIDE ELEVATION 2

PROPOSED

PROJECT	DWG NO.	SCALE	DETAIL	07.07.2021						PROJECT NO.	
109 LISSON GROVE, LONDON, NW1 6UP	102	1:100 @ A1	PROPOSED FLOOR PLANS AND ELEVATIONS	SENT TO PLANNING						16.51	
PROPOSED OUTHOUSE											