

All dimensions must be checked on-site and not scaled from this drawing.
 All rights prescribed in Chapter IV of the Copyright, Design & Patents Act 1988 have been generally asserted. The copyright remains with NU Architects at all times unless specifically agreed otherwise.
 © copyright
 NU Architects registered in England and Wales.
 Registration No. 06987620

Rev	Date	Revision	By	App'd
A	18/08/21	Red line amended; Gate and wall detail added;		

Client
Mr & Mrs Bursell


Job Title
**Elmsall House
 Main Street
 Ellerker
 HU15 2DH**

Drawing Title
**Existing & Proposed Site Plans Floor
 and Site Location Plan**

Status
PLANNING

Date: 11/06/21 Scale: 1:200; 1:1250 @ A1

Drawing No. 1473-R3_100 Rev. A

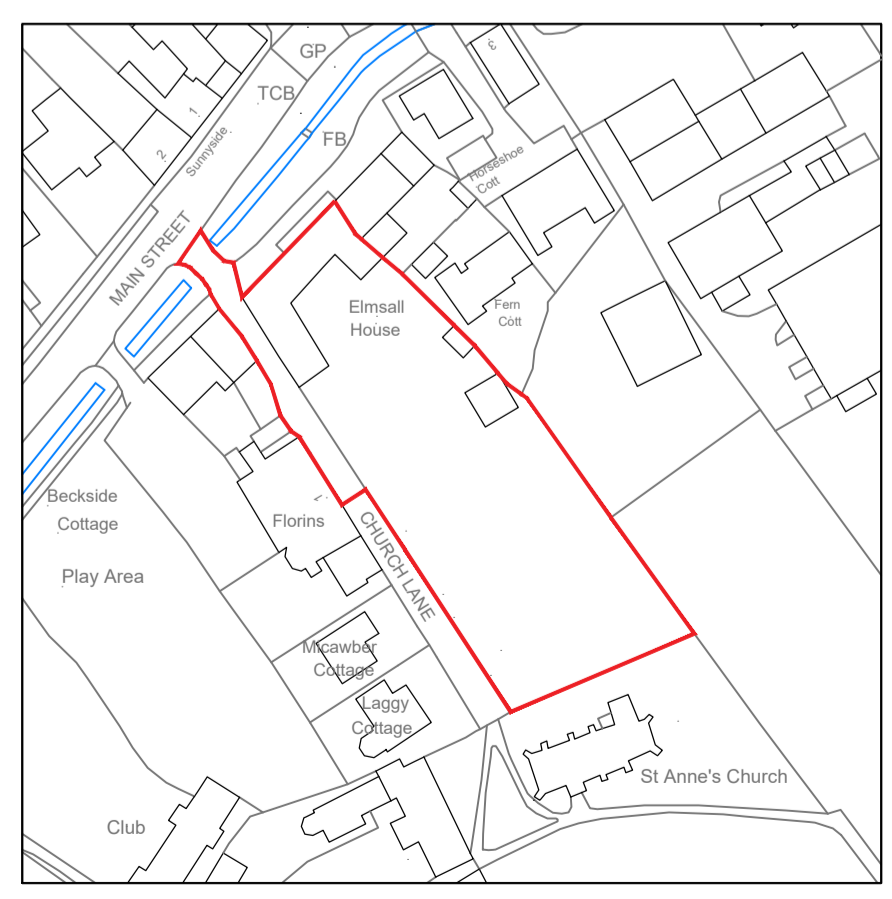

14 Pools Brook Park, Kingswood, Hull, East Yorkshire HU7 3GE
 M: 07983533265 T: 01482 824 292

ARB Registration: 072550A RIBA Membership: 20001308