



**PROPOSED NORTH WEST ELEVATION**  
SCALE - 1:100 @ A3

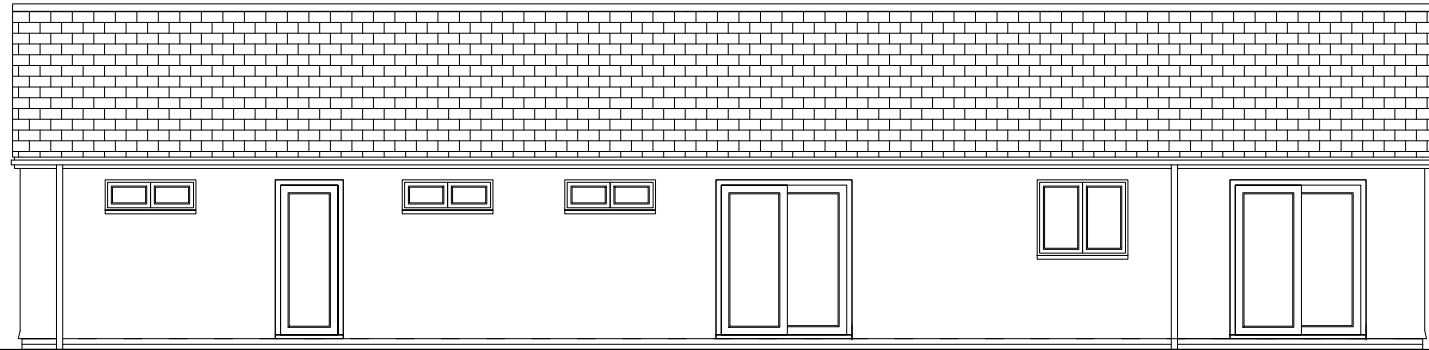

**PROPOSED SOUTH WEST ELEVATION**  
SCALE - 1:100 @ A3




**PROPOSED SOUTH EAST ELEVATION**  
SCALE - 1:100 @ A3

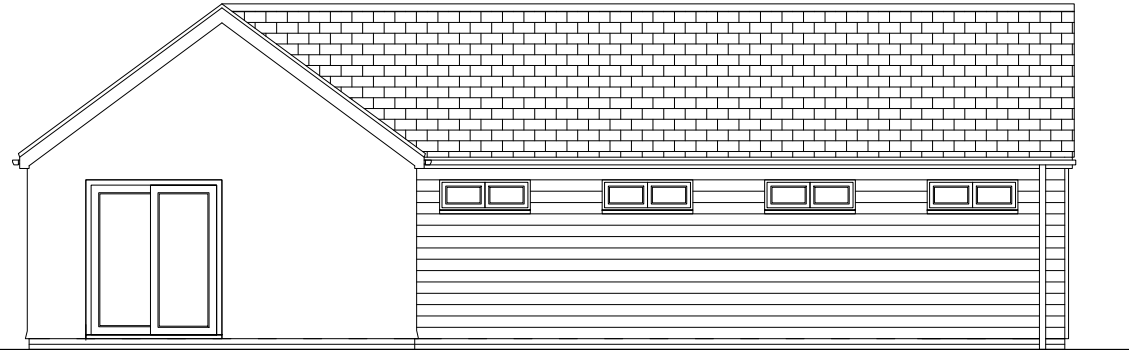

**PROPOSED NORTH EAST ELEVATION**  
SCALE - 1:100 @ A3

**MATERIALS**

- WALLS - RENDER AND TIMBER CLADDING TO MATCH MAIN HOUSE
- ROOF - SLATES
- WINDOWS - UPVC TO MATCH
- DOORS - UPVC TO MATCH
- RW GOODS- UPVC TO MATCH

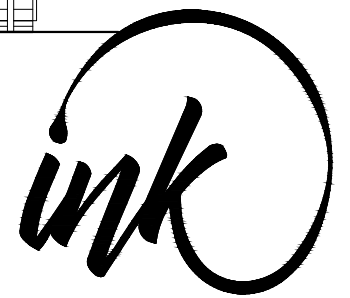

ARCHITECTURE

LE BRACE, POND LANE, ELMBOROUGH, RADSTOCK, BA3 4SE  
KENNELS BUILDING & ASSOCIATED WORKS  
PROPOSED ELEVATIONS @ 1:100  
DWG No. **0265 PL05**