

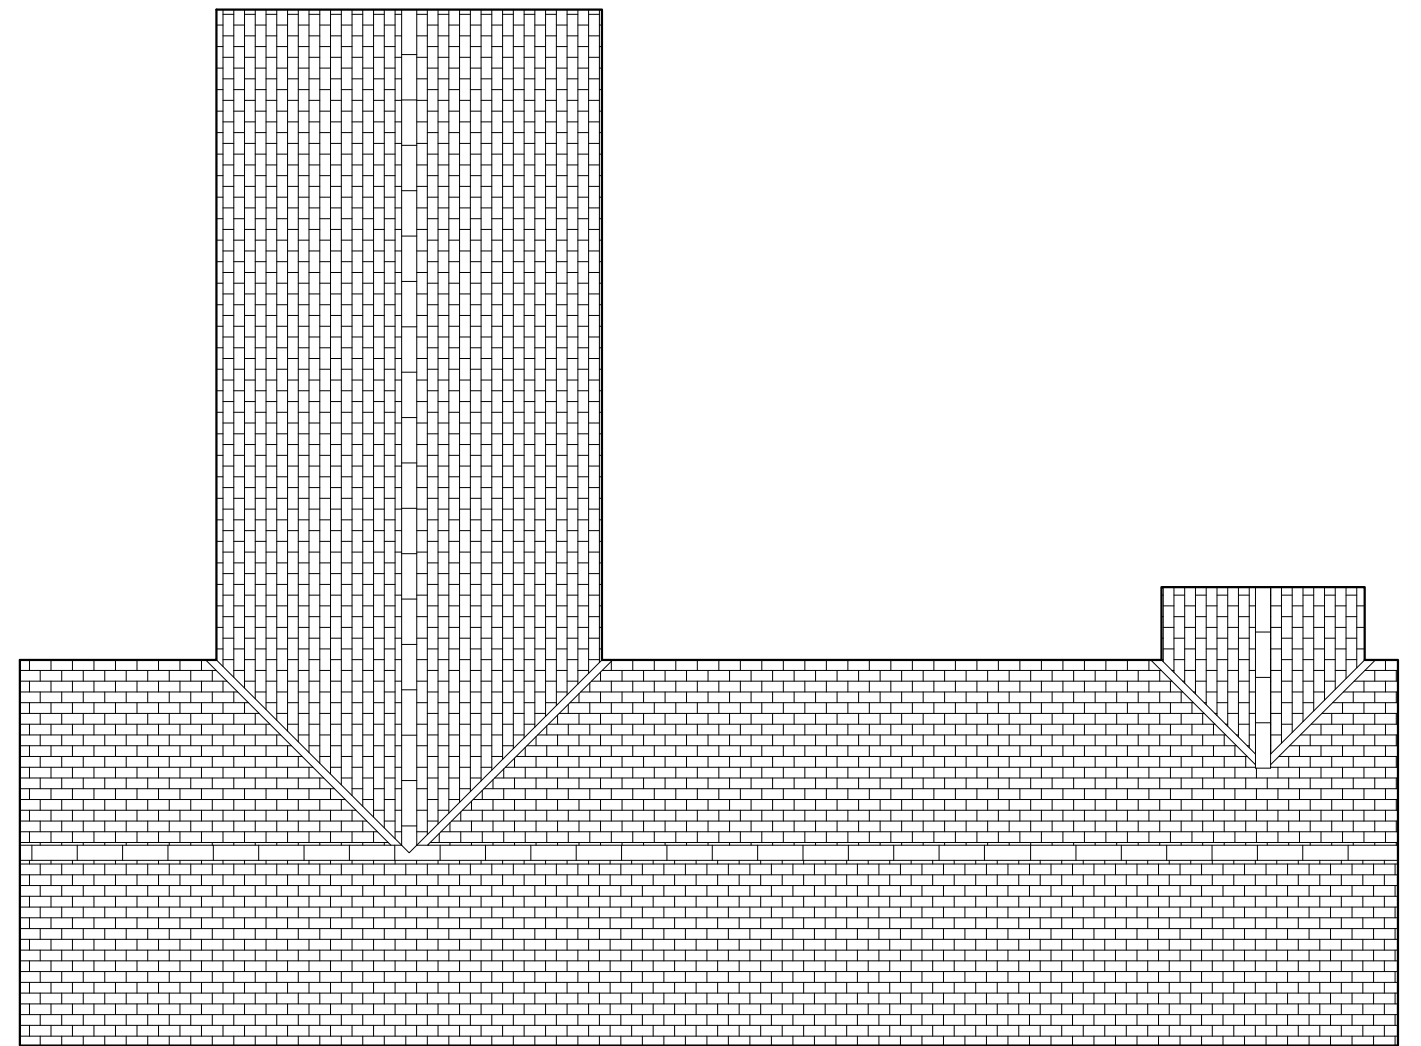


**PROPOSED GROUND FLOOR PLAN**  
SCALE - 1:100 @ A3

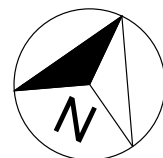

**PROPOSED ROOF PLAN**  
SCALE - 1:100 @ A3

 

ARCHITECTURE

LE BRACE, POND LANE, ELMBOROUGH, RADSTOCK, BA3 4SE  
KENNELS BUILDING & ASSOCIATED WORKS  
PROPOSED FLOOR PLANS @ 1:100  
DWG No. **0265 PL04**