


EXISTING SITE PLAN
SCALE - 1:200 @ A3

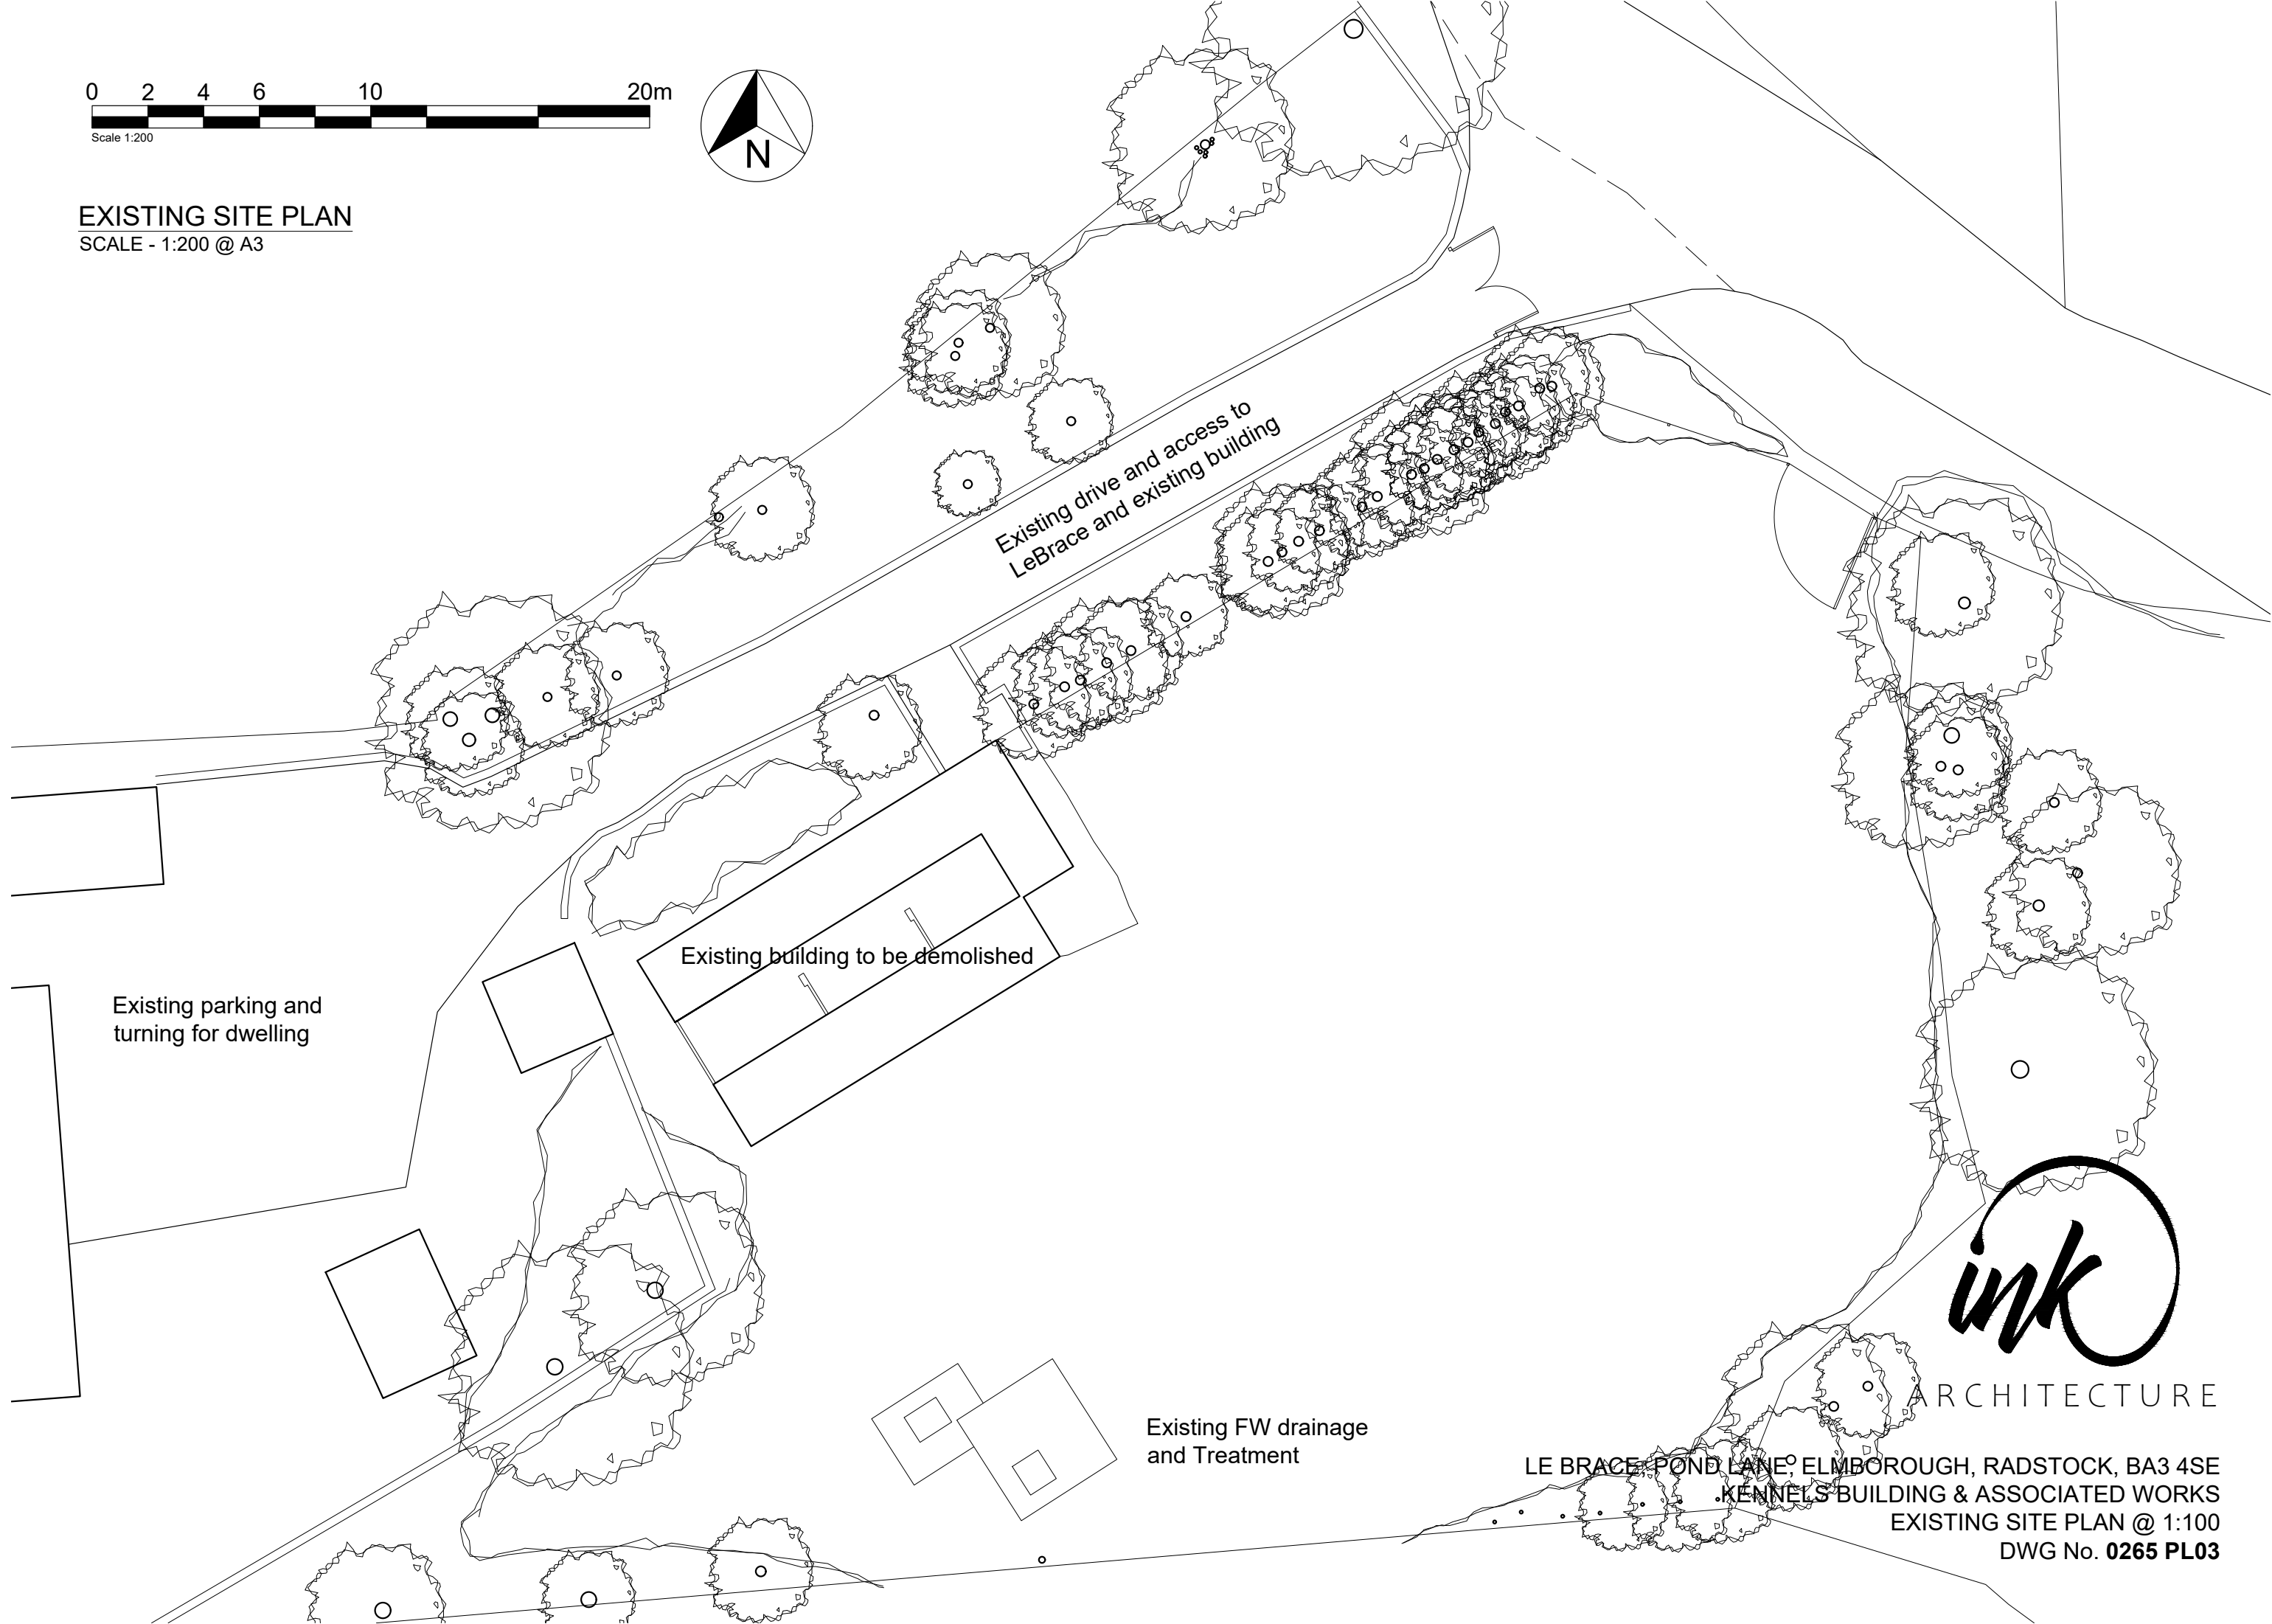

ARCHITECTURE

LE BRACE POND LANE, ELMBOROUGH, RADSTOCK, BA3 4SE
KENNELS BUILDING & ASSOCIATED WORKS
EXISTING SITE PLAN @ 1:100
DWG No. 0265 PL03