


Proposed Cross Section


profiled metal roof cladding, profile and colour to match existing

profiled metal wall cladding, profile and colour to match existing

polyester powder coated aluminium window system, colour to be confirmed

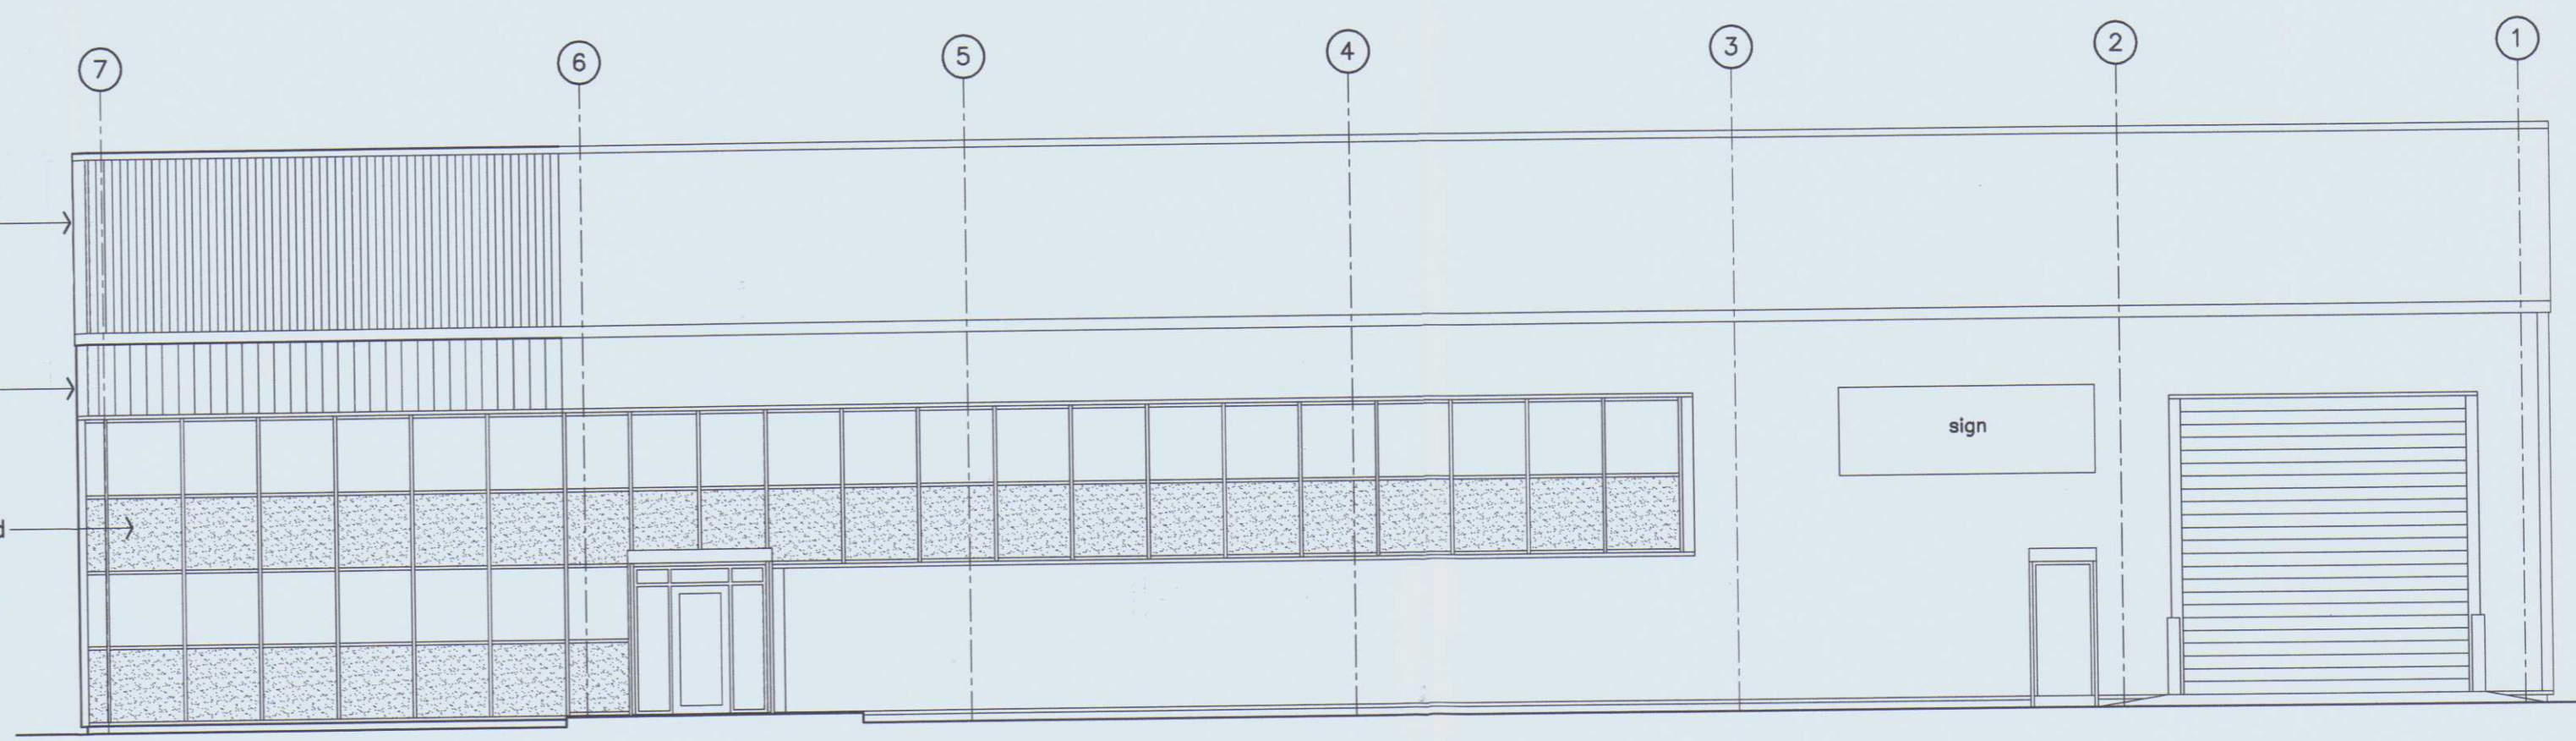

Proposed Front Elevation

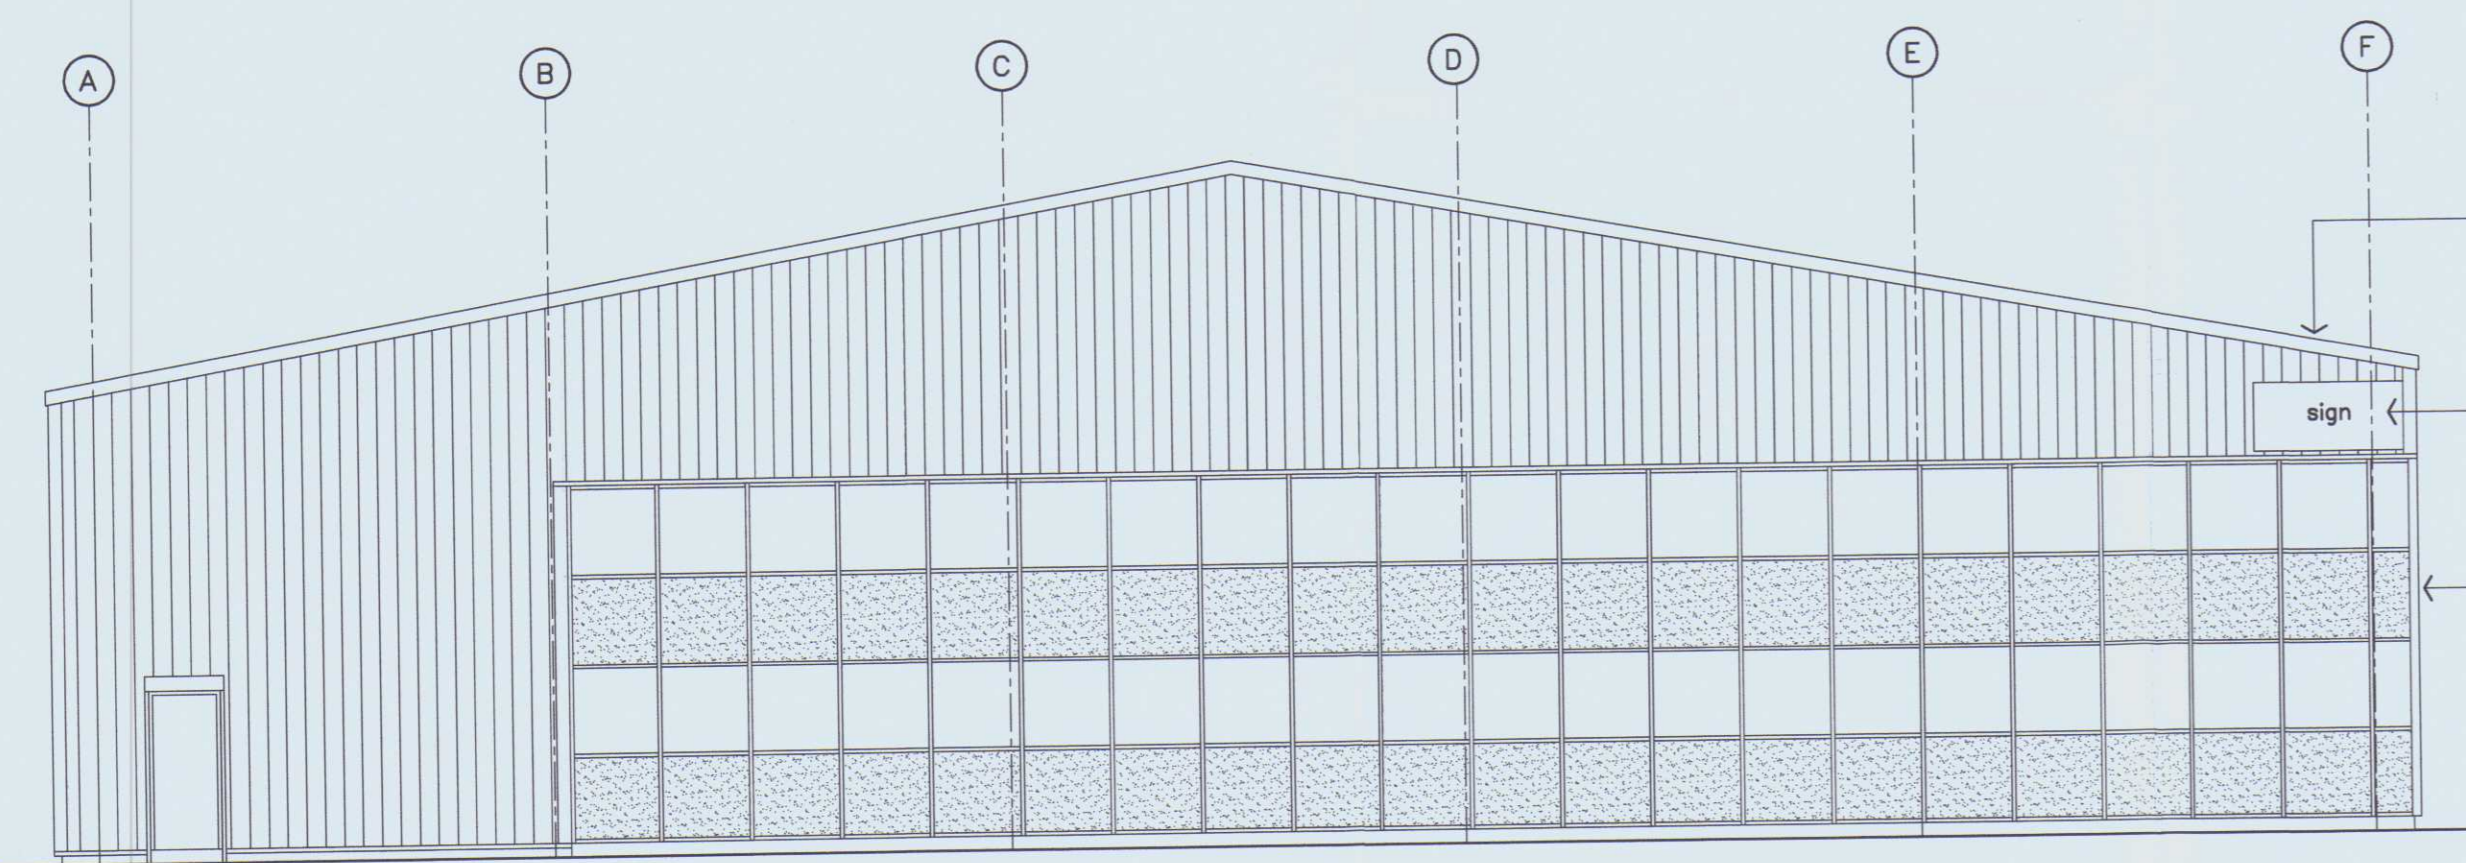


Proposed Side Elevation

profiled metal wall cladding, profile and colour to match existing

new sign to separate detail

polyester powder coated aluminium window system, colour to be confirmed

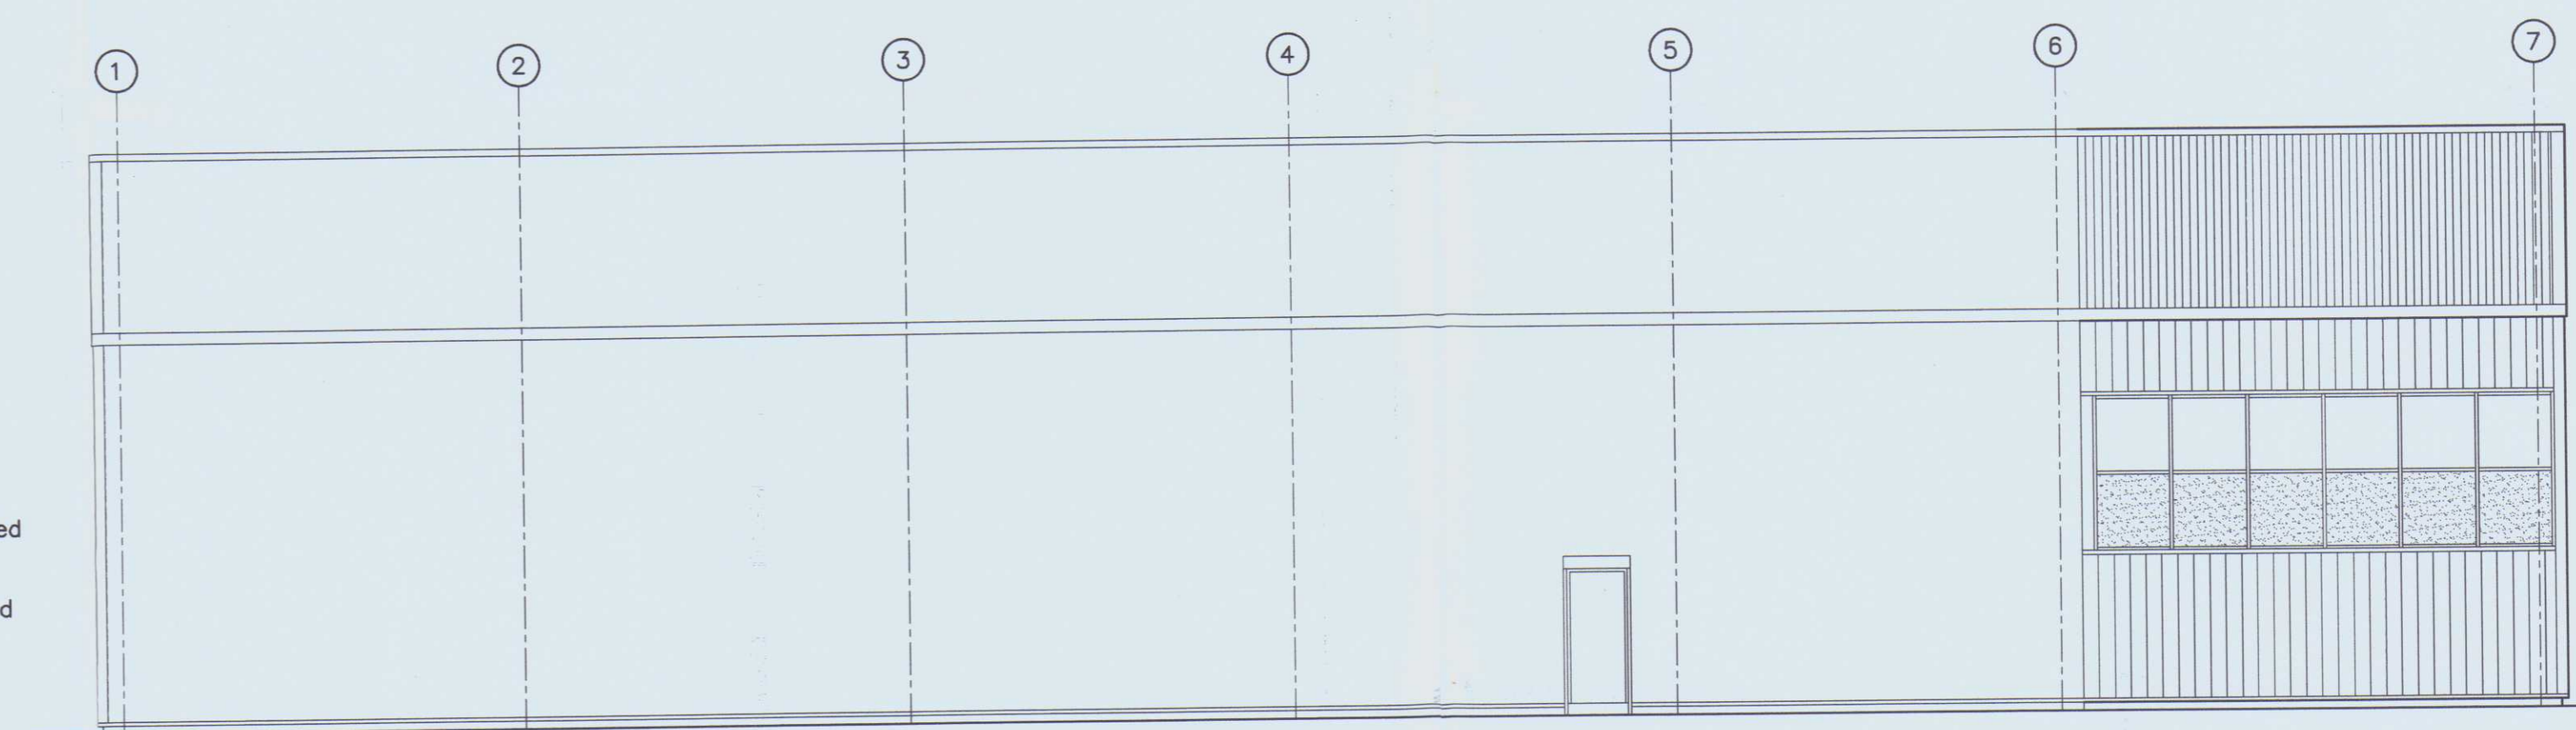

Proposed Rear Elevation

<b>Raymond Lear Design</b> 22 Brunborough Close Bromborough Merseyside CH62 6HB Tel. 0151 334 9167		
Project 3 Bassendale Road, Bromborough for Pro-Lab Diagnostics		
Title Proposed Section and Elevations		
Date	Scale	
April 2021	1:100@A1	
Drawn	Drawing Number	Rev
RL	557/4	