


Notes

Schedule of Trees	
Ref	Type
T1	Not known
T2	Not known
T3	Not known
T4	Not known
T5	Flowering Cherry
T6	Flowering Cherry
T7	Flowering Cherry
T8	Flowering Cherry
T9	Flowering Cherry
T10	Flowering Cherry
T11	Not known
T12	Flowering Cherry
T13	Flowering Cherry
T14	Flowering Cherry
T15	Flowering Cherry
T16	Silver Birch
T17	Silver Birch
T18	Silver Birch
T19	Flowering Cherry
T20	Flowering Cherry

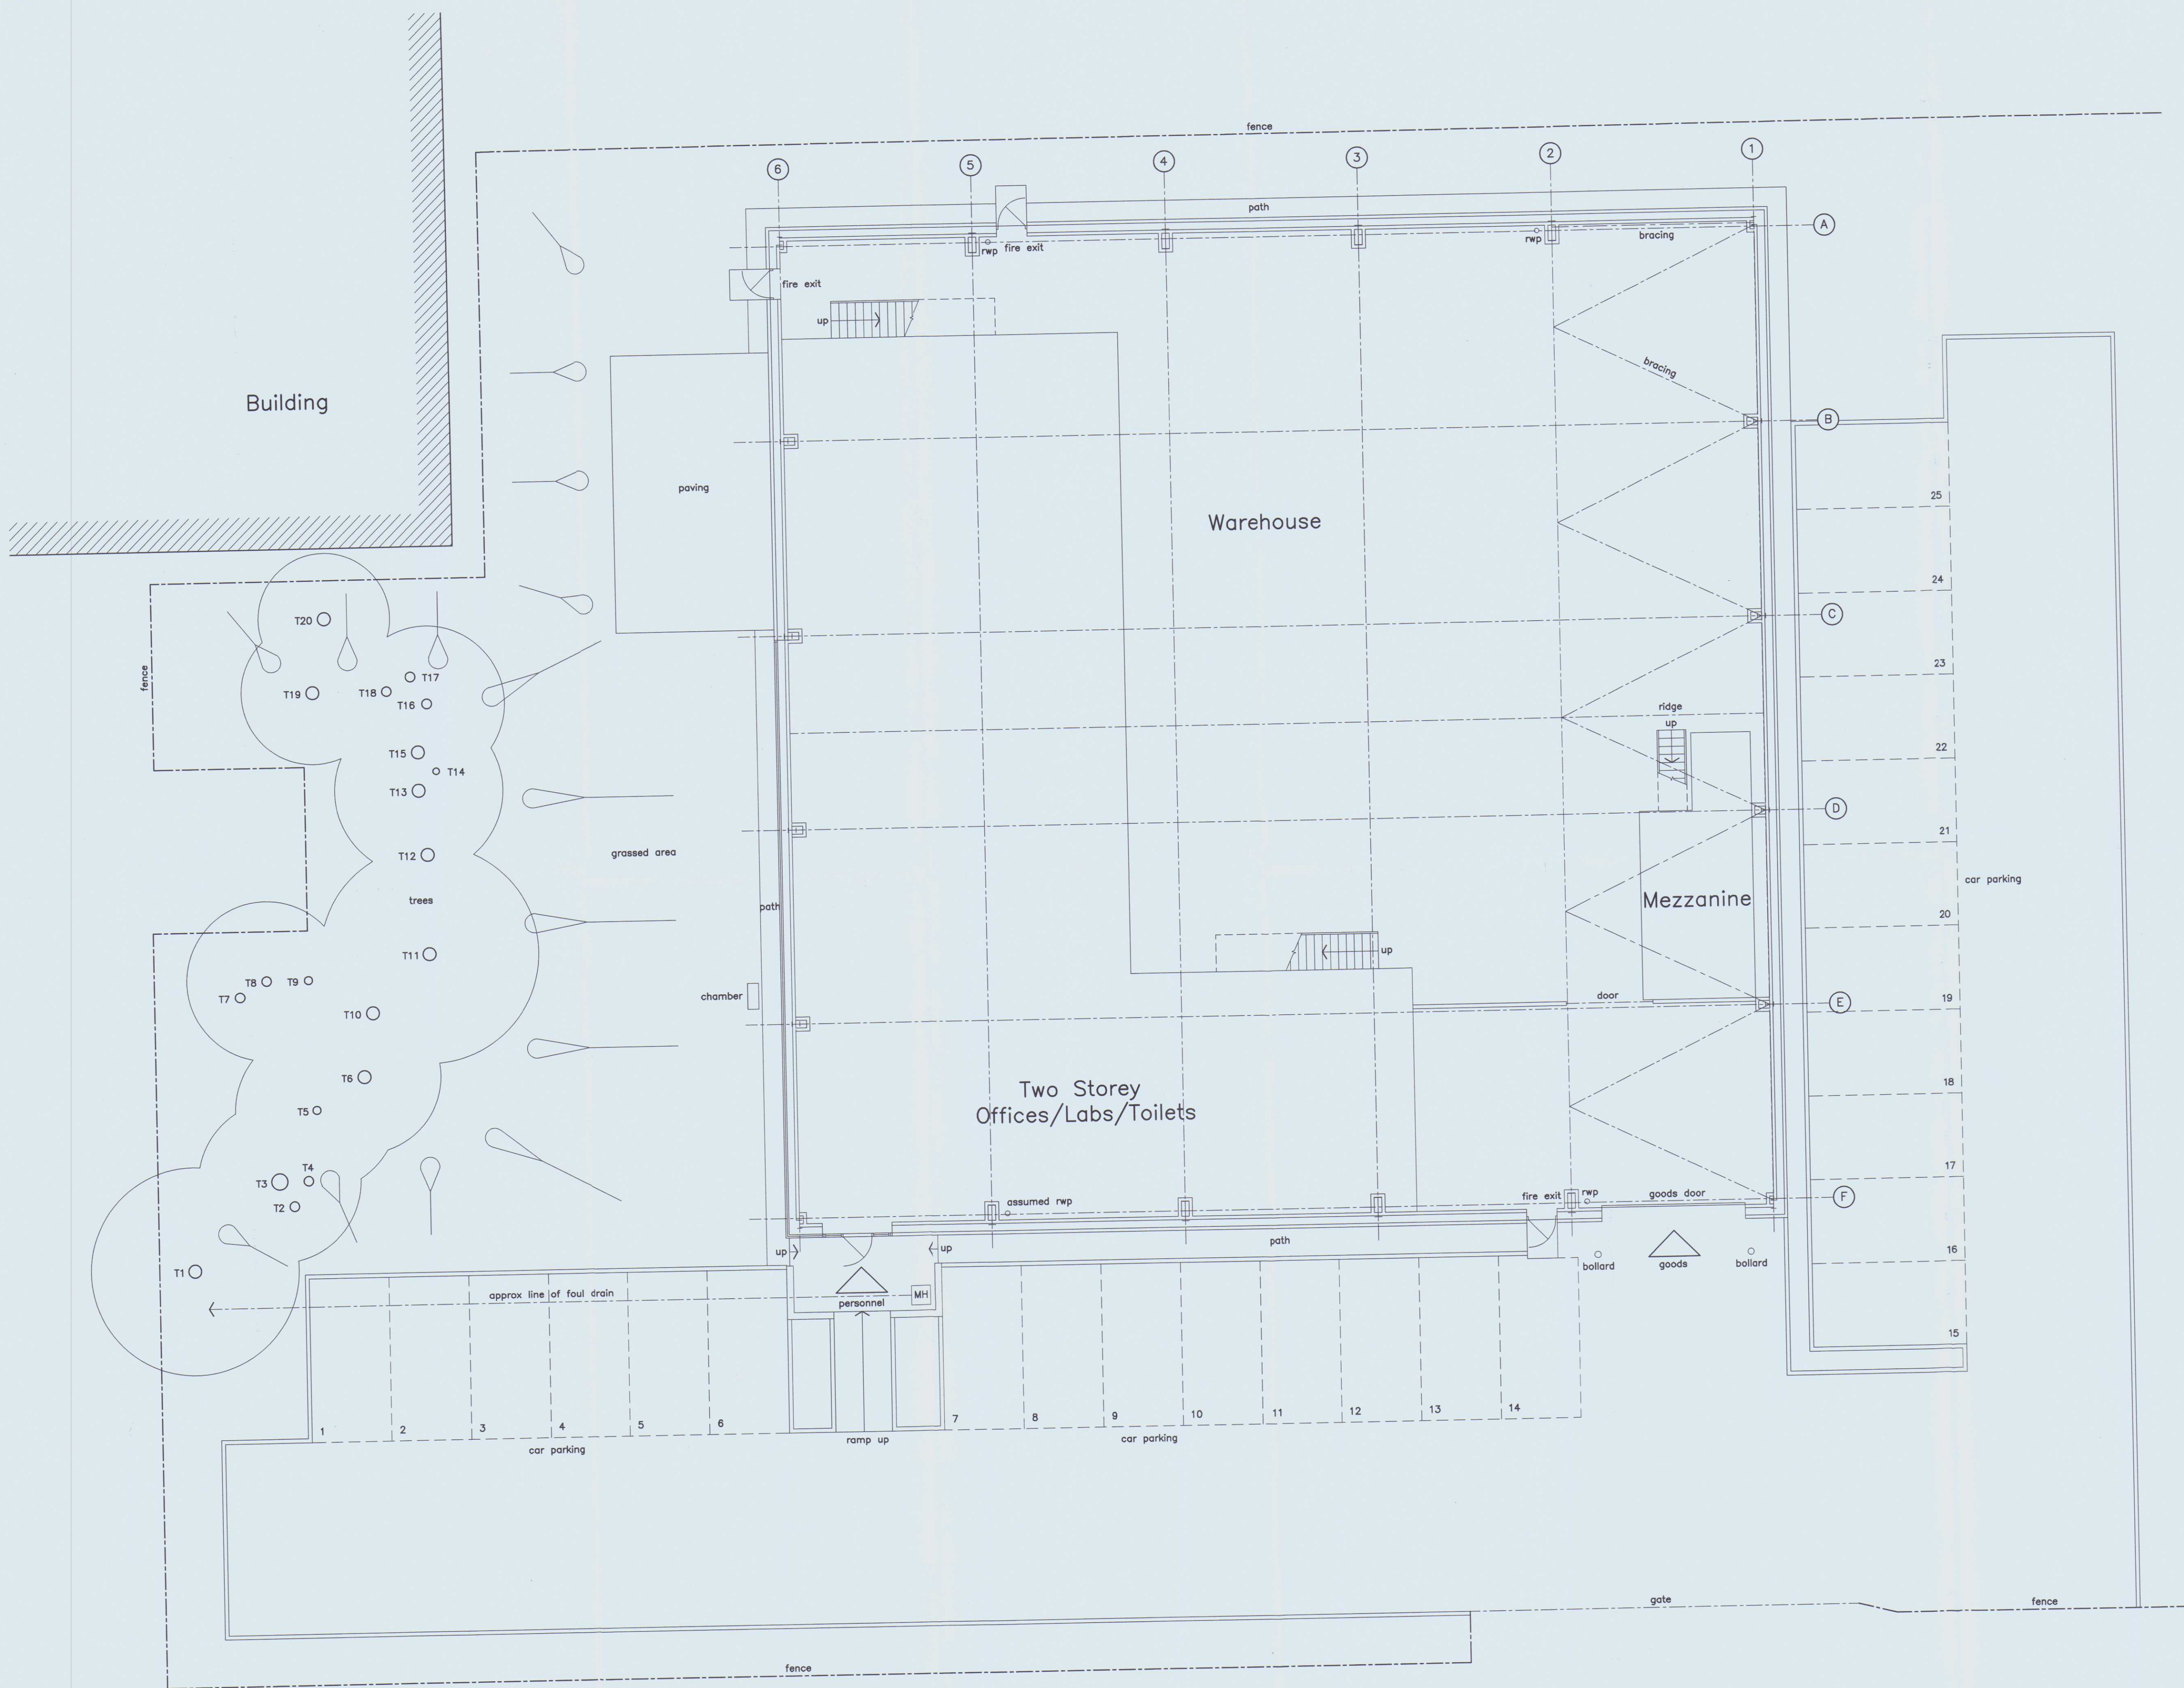

Existing Ground Floor Plan

Raymond Lear Design
 22 Brunborough Close
 Bromborough
 Merseyside CH62 6HB Tel. 0151 334 9167

Project
 3 Bassendale Road,
 Bromborough
 for Pro-Lab Diagnostics

Title
 Existing Ground Floor Plan

Date	April 2021	Scale	1:100@A1
Drawn	RL	Drawing Number	557/1
		Rev	