


REAR ELEVATION (AS EXISTING) SCALE 1:100




FRONT ELEVATION (AS PROPOSED) SCALE 1:100

REAR ELEVATION (AS PROPOSED) SCALE 1:100

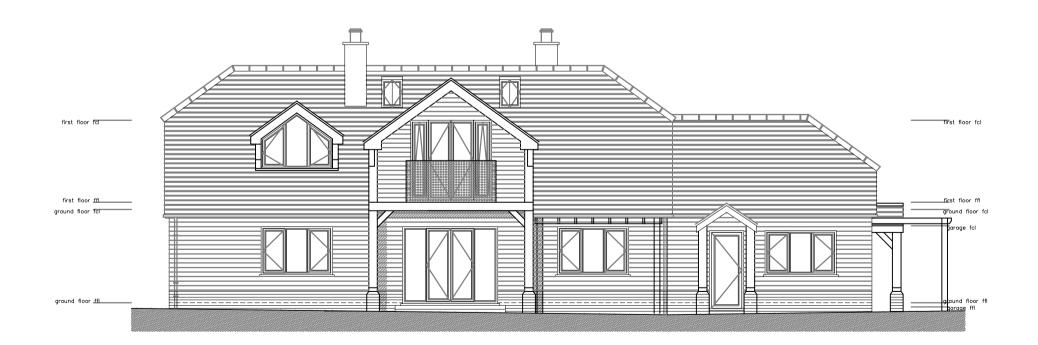

first floor fcl first floor fcl first floor ffl ______ _____first floor ffl garage fcl ground floor ffi garage ffi

SIDE ELEVATION (AS EXISTING) SCALE 1:100

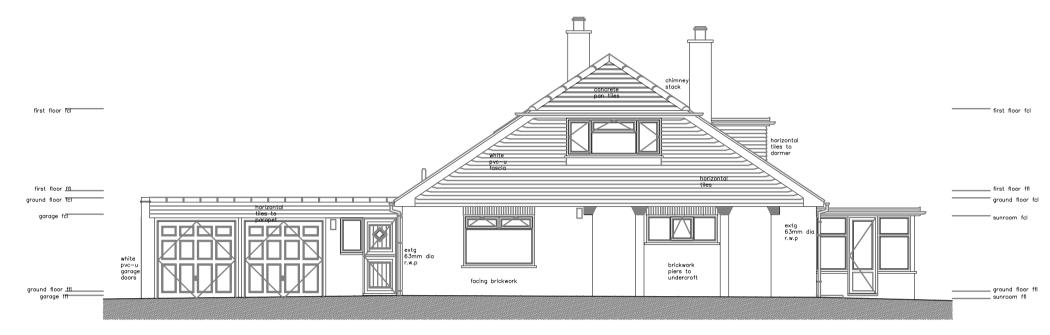

SIDE ELEVATION (AS EXISTING) SCALE 1:100




SIDE ELEVATION (AS PROPOSED) SCALE 1:100



1:200

SIDE ELEVATION (AS PROPOSED) SCALE 1:100

1:500

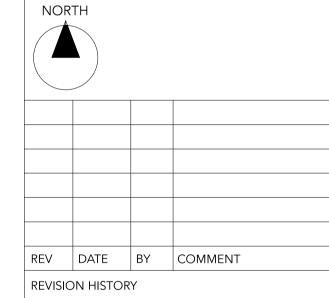

NOTES:

Kudos Architectural Design & Surveying's drawings are subject to the designs of the Structural Engineer.

The copyright of this drawing remains the property of Kudos Architectural Design & Surveying and it may not be reproduced without the express permission of Kudos Architectural Design & Surveying.

Use figured dimensions in preference to scaled dimensions. Verify all dimensions on site and advise Kudos Architectural Design & Surveying of any discrepencies before commencing works on site.



Gillian House, 38 Osborne Road, Broadstairs, Kent CT10 2AE Tel 01843 869544

E-mail info@kudos-surveying.co.uk Website www.kudos-surveying.co.uk

Project Title EASTINGDOWN, CANTERBURY

21/479/JG/PL06

Drawing Title

0 0.5 1 1.5

1:100

1:50

AS EXISTING AND AS PROPOSED ELEVATIONS

PLANNING ISSUE	
Scale	Date
1:100	21.05.2021

Drawing No.