
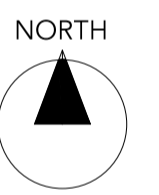
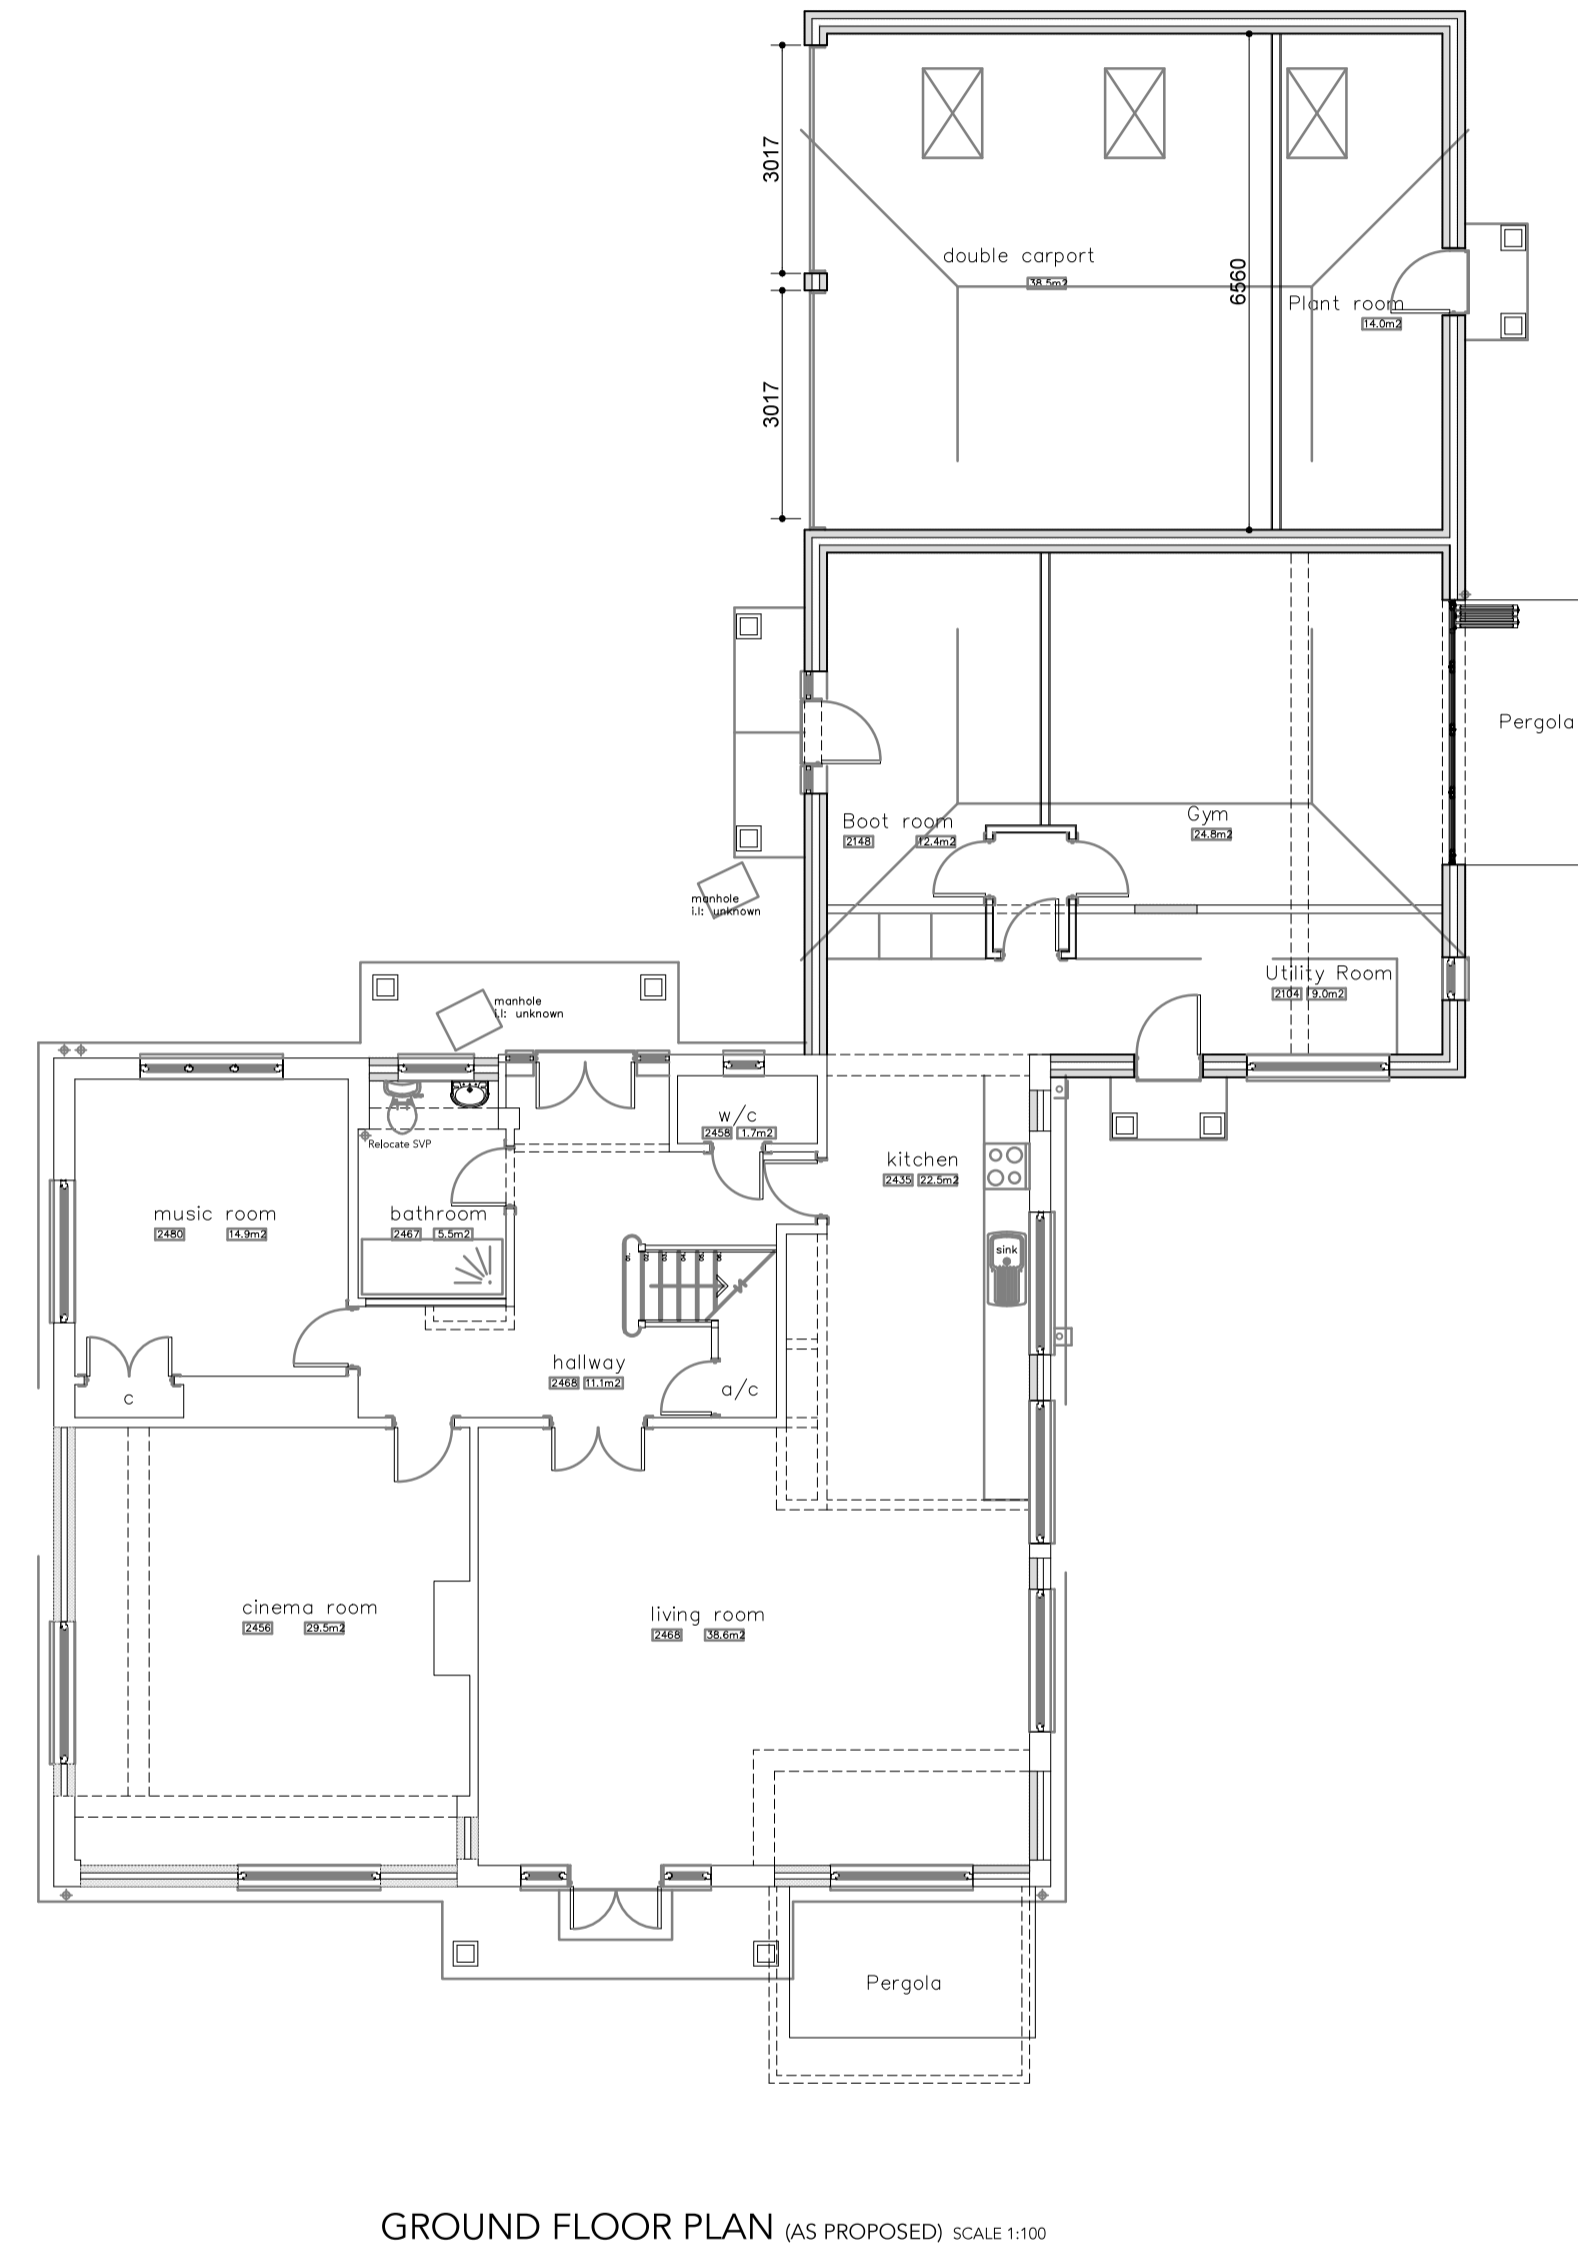


DRAWING FOR CLIENT APPROVAL ONLY. NOT TO BE USED FOR CONSTRUCTION.

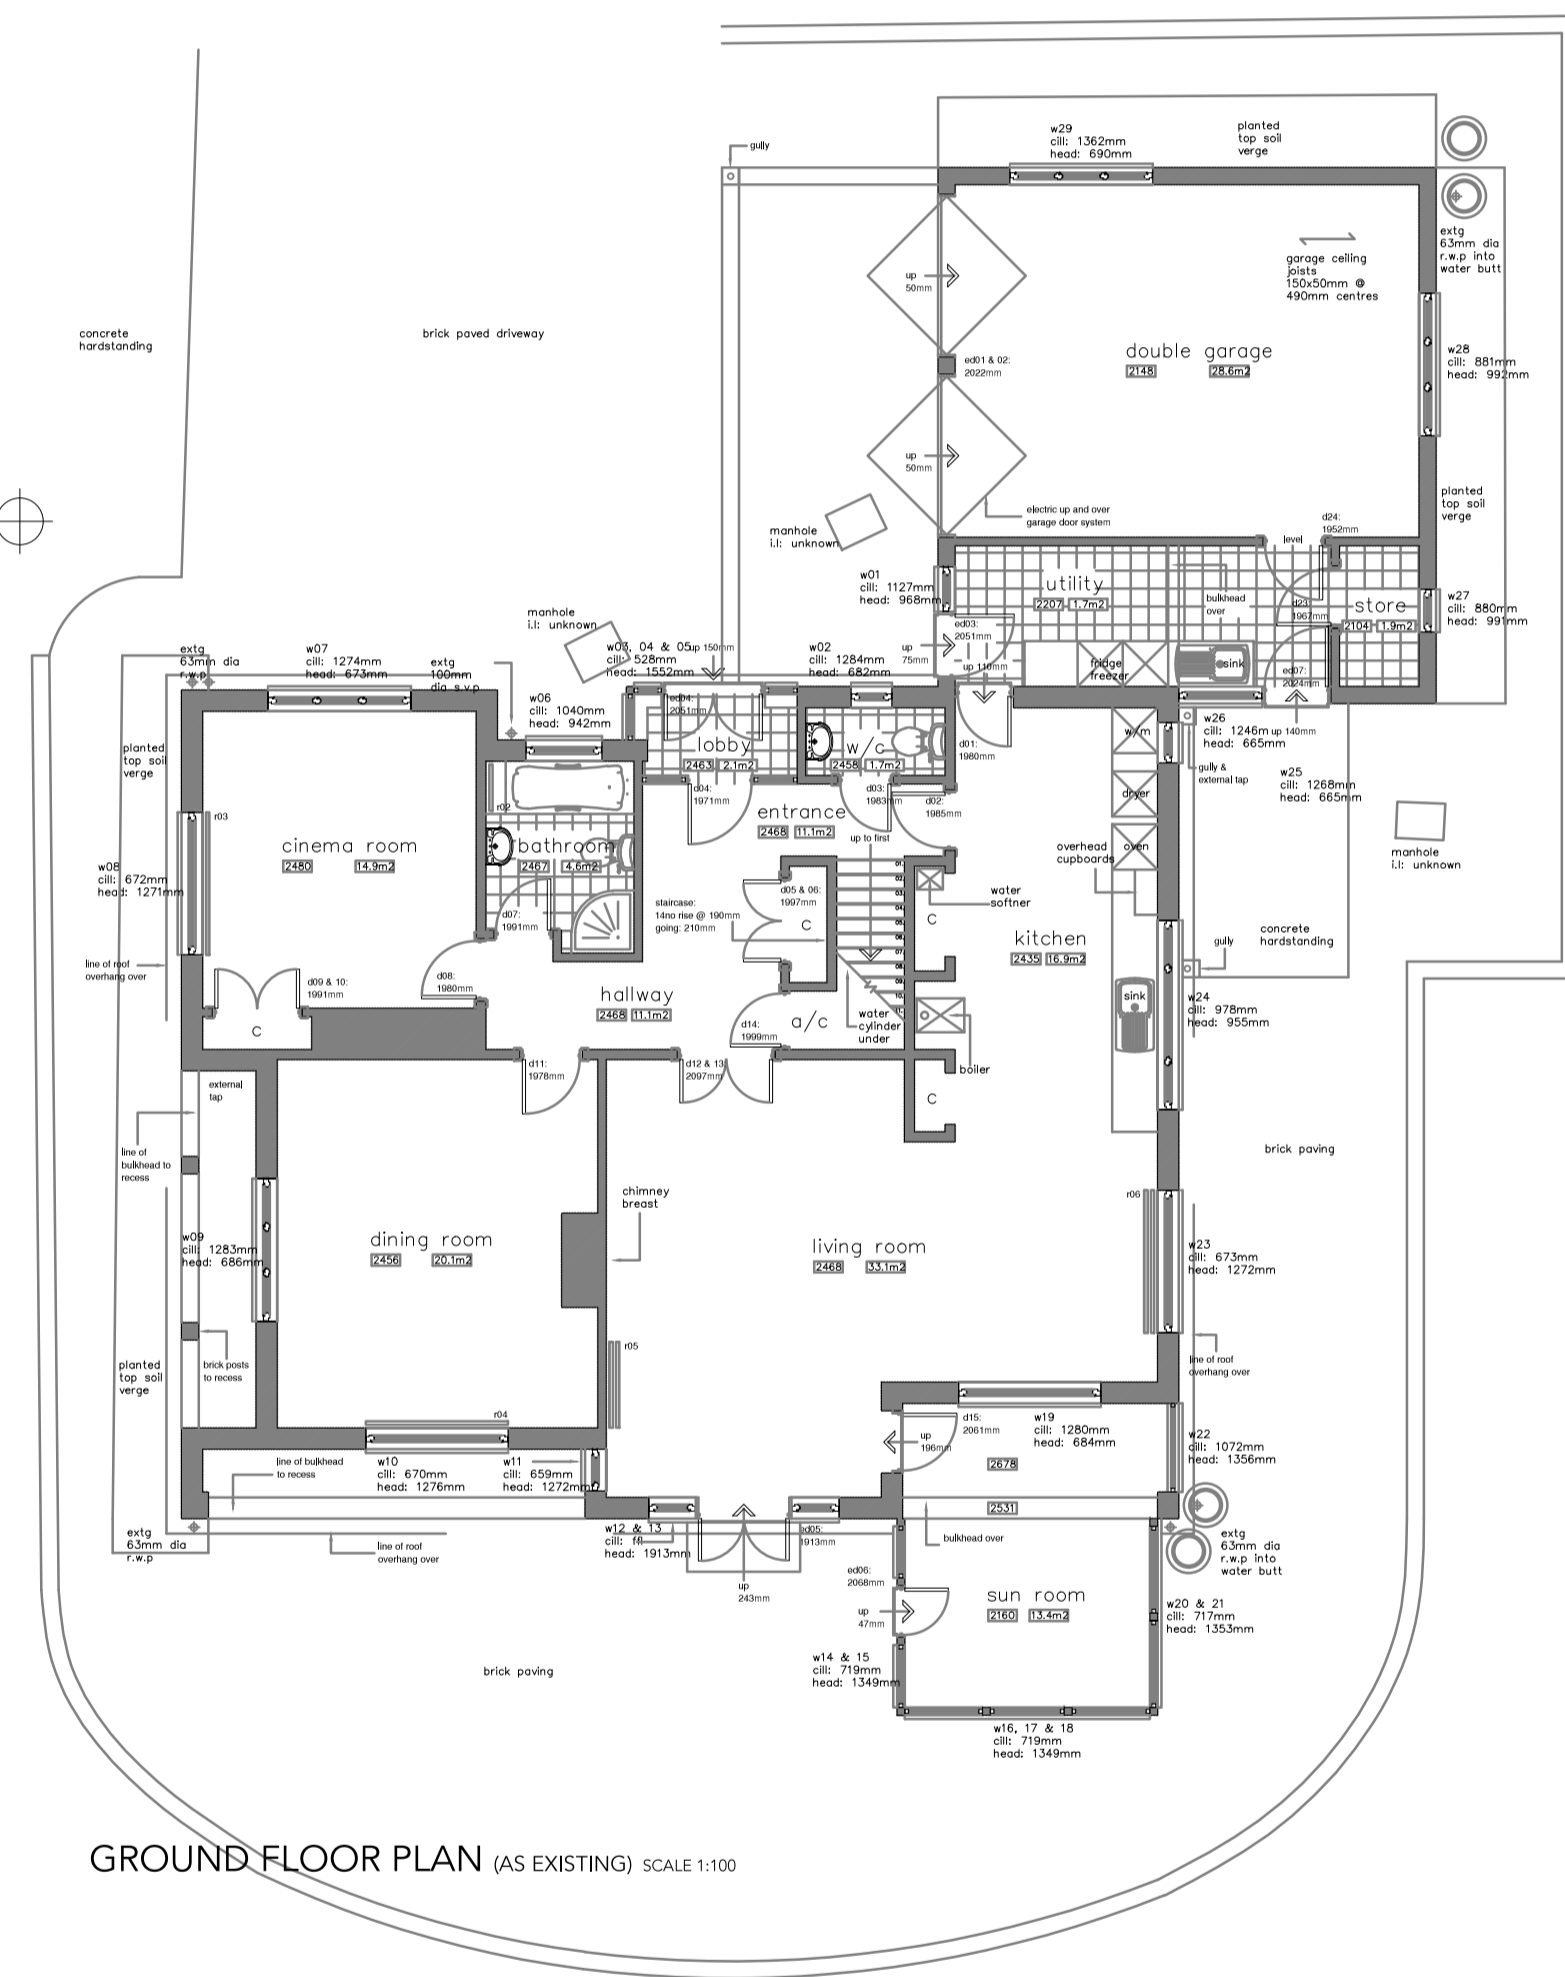

REV	DATE	BY	COMMENT
-----	------	----	---------

REVISION HISTORY

The copyright of this drawing remains the property of Kudos Architectural Design & Surveying and it may not be reproduced without the express permission of Kudos Architectural Design & Surveying.

Use figured dimensions in preference to scaled dimensions. Verify all dimensions on site and advise Kudos Architectural Design & Surveying of any discrepancies before commencing works on site.

Kudos

Architectural Design & Surveying

Gillan House,
38 Osborne Road, Broadstairs, Kent CT10 2AE
Tel 01843 869544
E-mail info@kudos-surveying.co.uk
Website www.kudos-surveying.co.uk

Project Title
EASTINGDOWN, CANTERBURY

Drawing Title
AS EXISTING AND AS PROPOSED
FLOOR PLANS

PLANNING ISSUE

Scale 1:50	Date 24.05.2021
---------------	--------------------

Drawing No.
21/479/JG/PL07

Rev.
A

