


SCALE 1:100

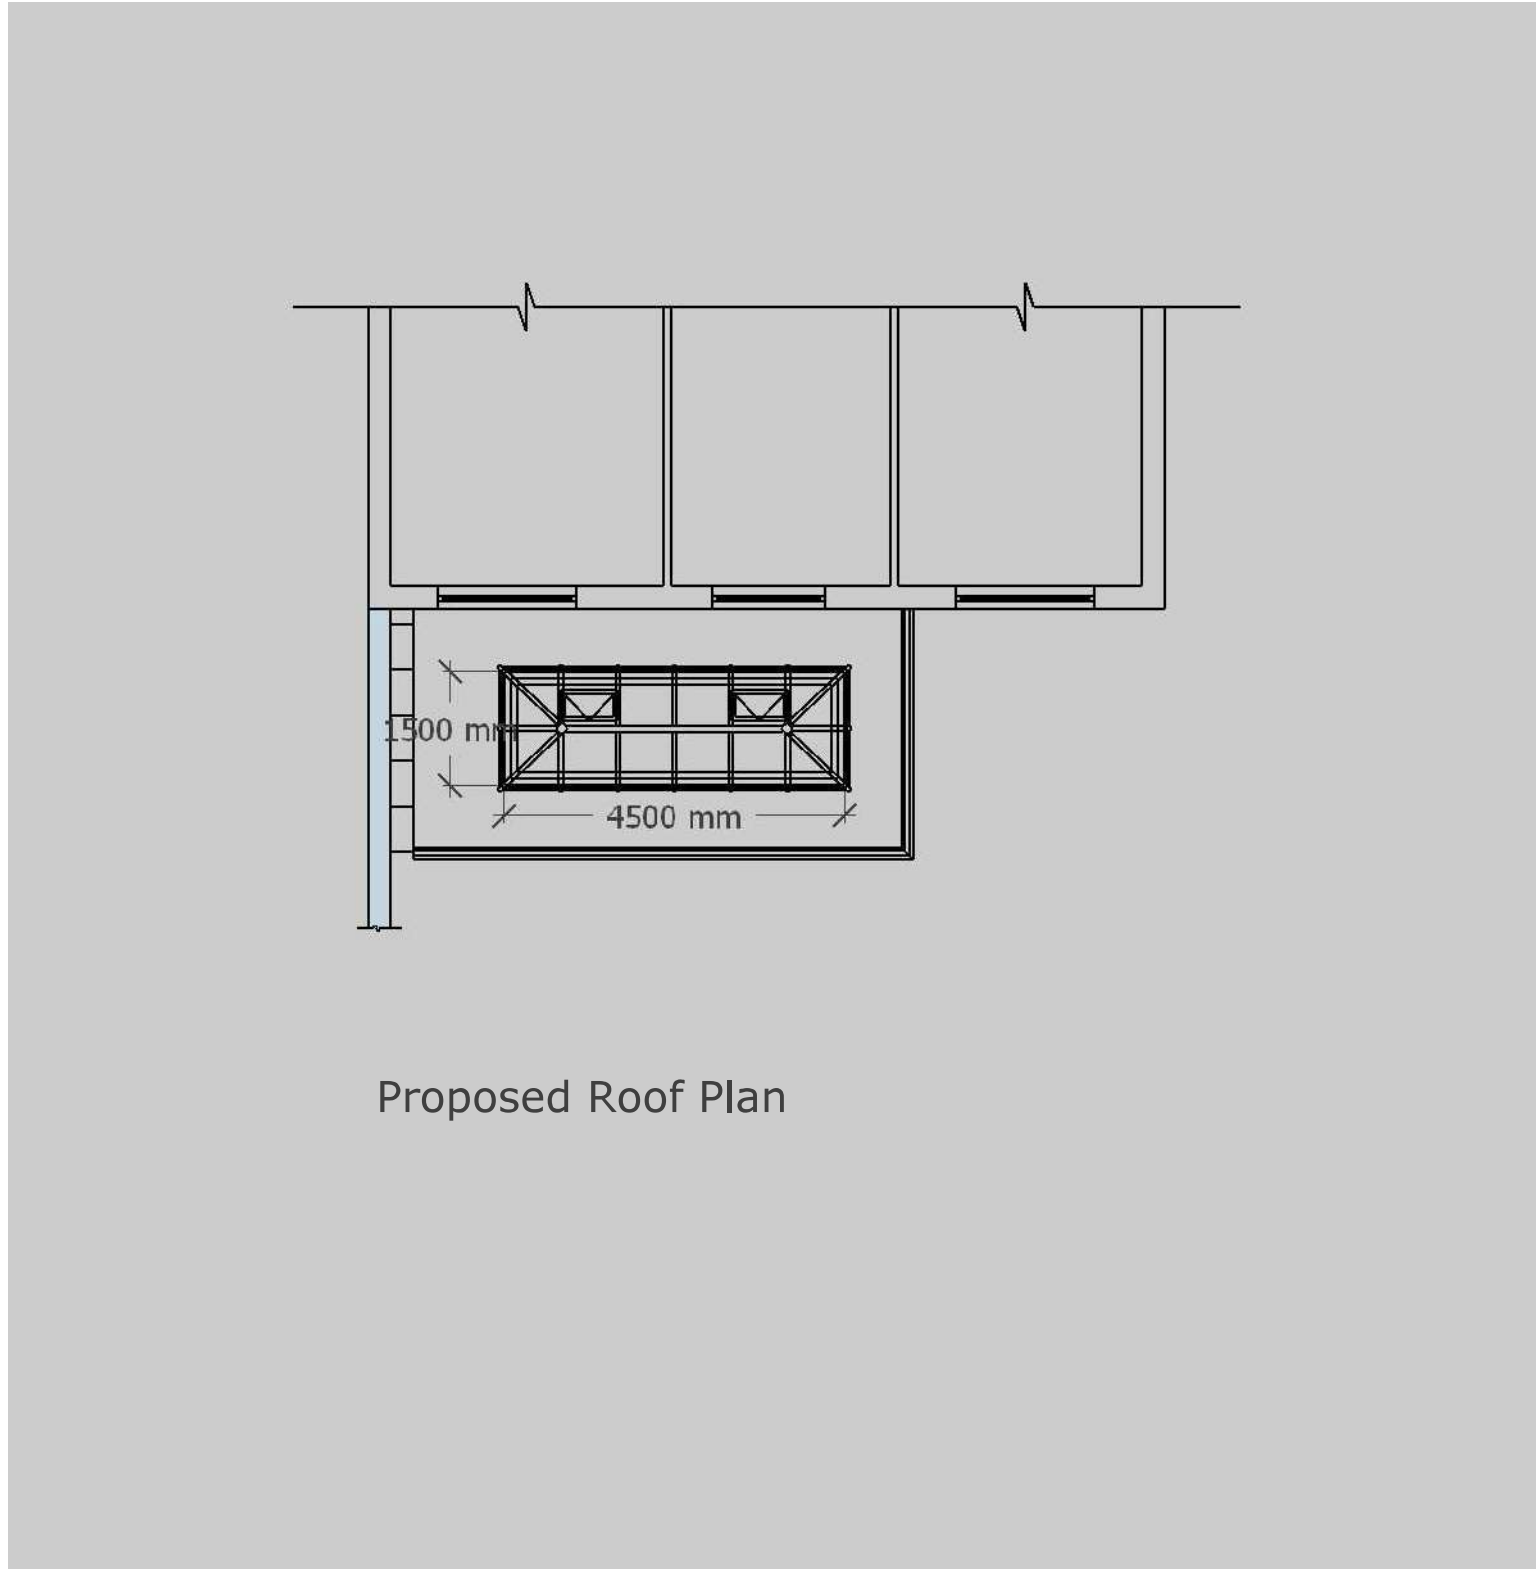

Proposed Roof Plan