


Notes
 All dimensions to be verified on site. Do not scale this drawing. All discrepancies to be clarified with project architect.
 This drawing is the property of UKSD Ltd and is issued on the condition it is not reproduced, retained or disclosed to any unauthorised person, either wholly or in part without written consent of UKSD Ltd.
 Ordnance Survey material is used with the permission of The Controller of HMSO, Crown copyright.
 The CDM hazard management procedures for the UKSD aspects of the design of this project are to be found on the 'UKSD - Designer's Hazard Identification and Management Sheet' and/or drawings. The full project design teams comprehensive set of hazard management procedures are available from the Planning Supervisor/Safety Coordinator appointed for the project.

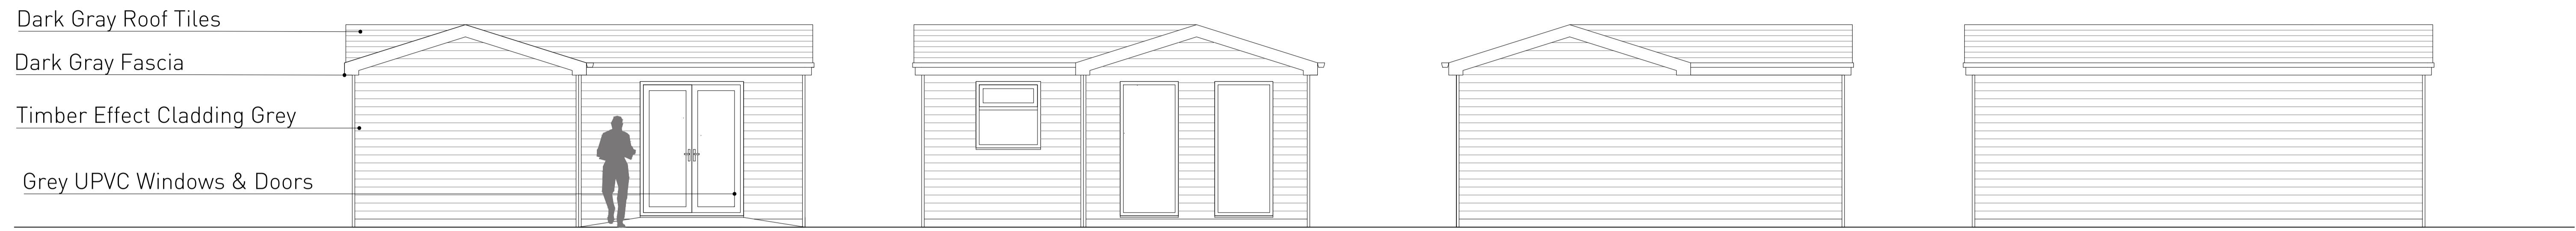


PROPOSED FRONT ELEVATION 1:50


PROPOSED SIDE ELEVATION 1:50

PROPOSED SIDE ELEVATION 1:50

PROPOSED REAR ELEVATION 1:50

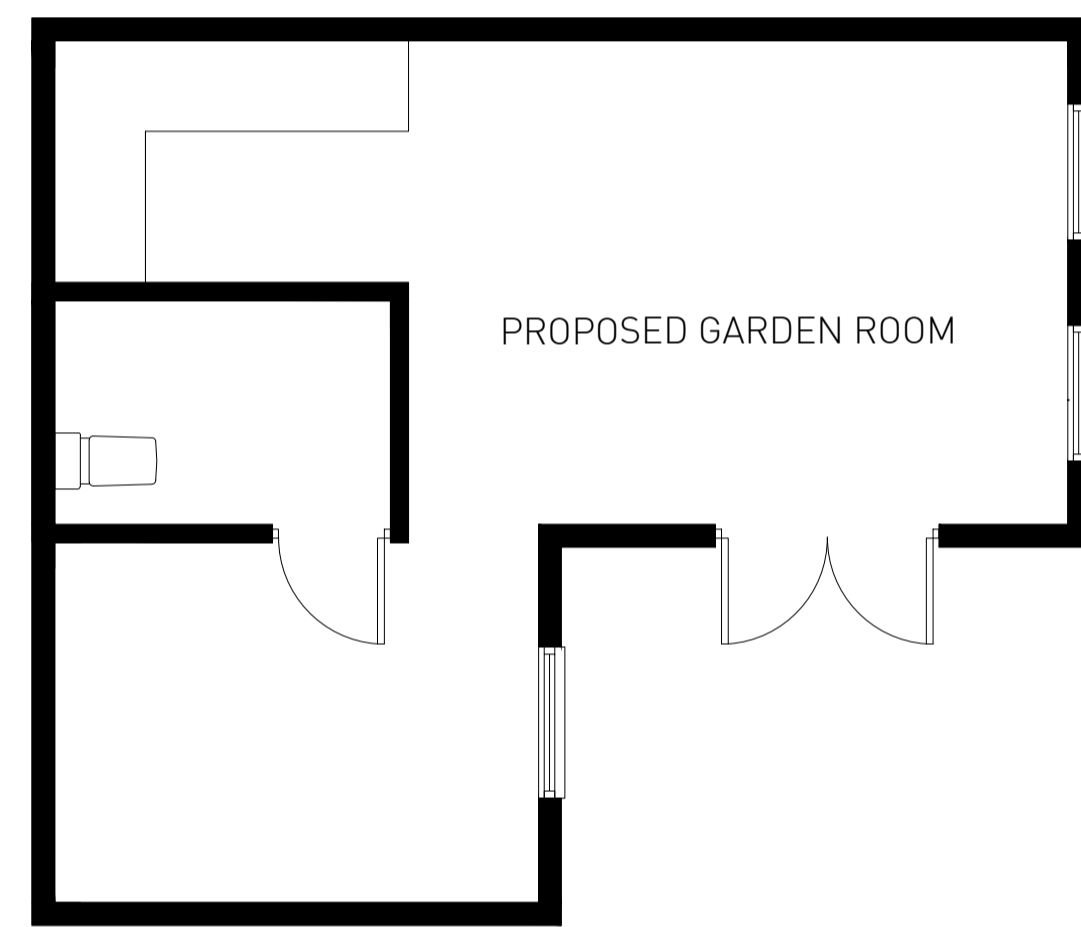

PROPOSED FLOOR PLAN 1:50

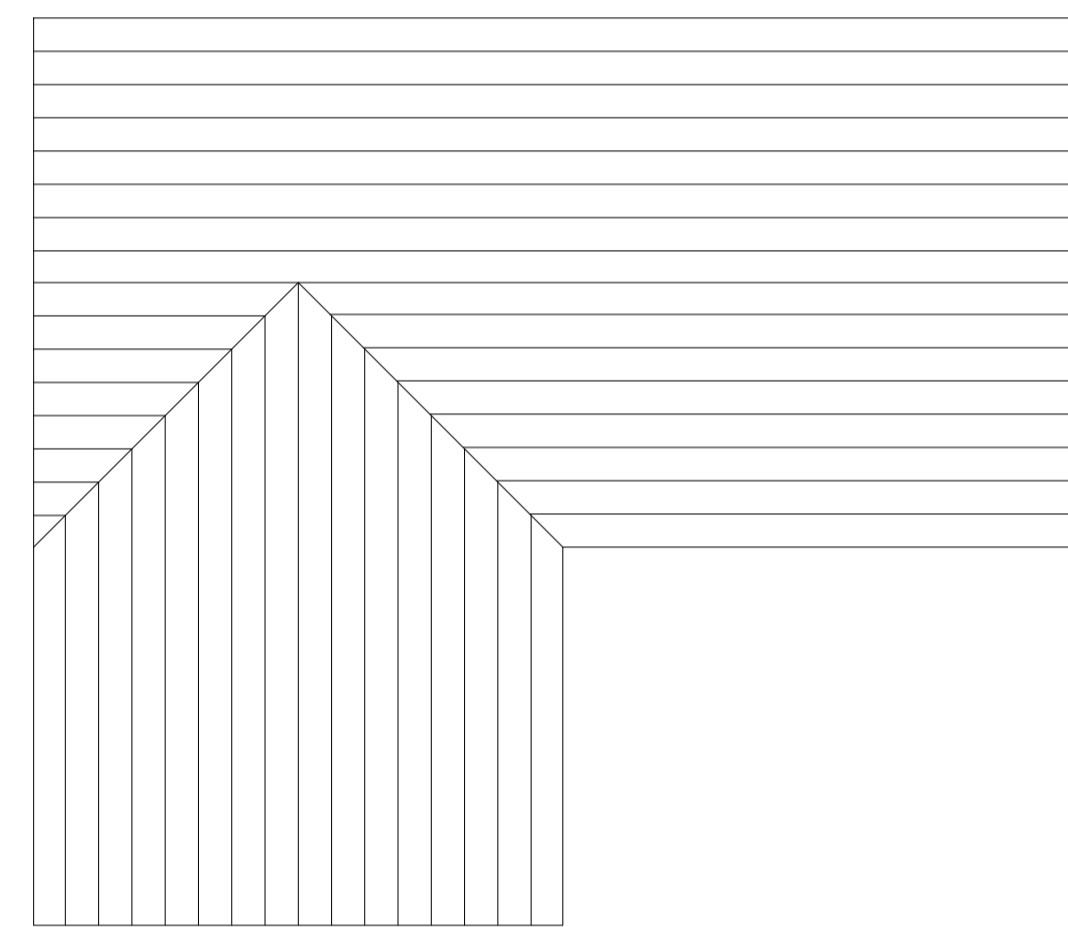

PROPOSED ROOF PLAN 1:50



| | | | | | |
|---------------|---|-------------------------------|-----------------|--------------|------|
| A00 | 23.08.21 | ISSUED TO CLIENT FOR APPROVAL | RDM | | |
| Rev | Date | Description | By | Check | |
| | | | | | |
| Client | MR & MRS KAVANAGH | | | | |
| Project Title | 57 ALBION CRESCENT LINCOLN LN1 1EB NEW GARDEN ROOM | | | | |
| Drawn | PROPOSED PLAN & ELEVATIONS | | | | |
| Scale | AS SHOWN @ A1 | Date | AUGUST 2021 | | |
| Job No. | 1708 | Drawing No. | UKSD-SA-08-0002 | Revision No. | B.00 |

UKSD
 Architectural Design Studio
 Architecture Masterplanning Interiors Graphics Visualisation
 T. +44 (0) 1522 303849
 E. studio@uksmartdesign.com
 W. www.uksmartdesign.com
 A. SPARKHOUSE STUDIOS, ROPE WALK, LINCOLN, LN6 7DO

