


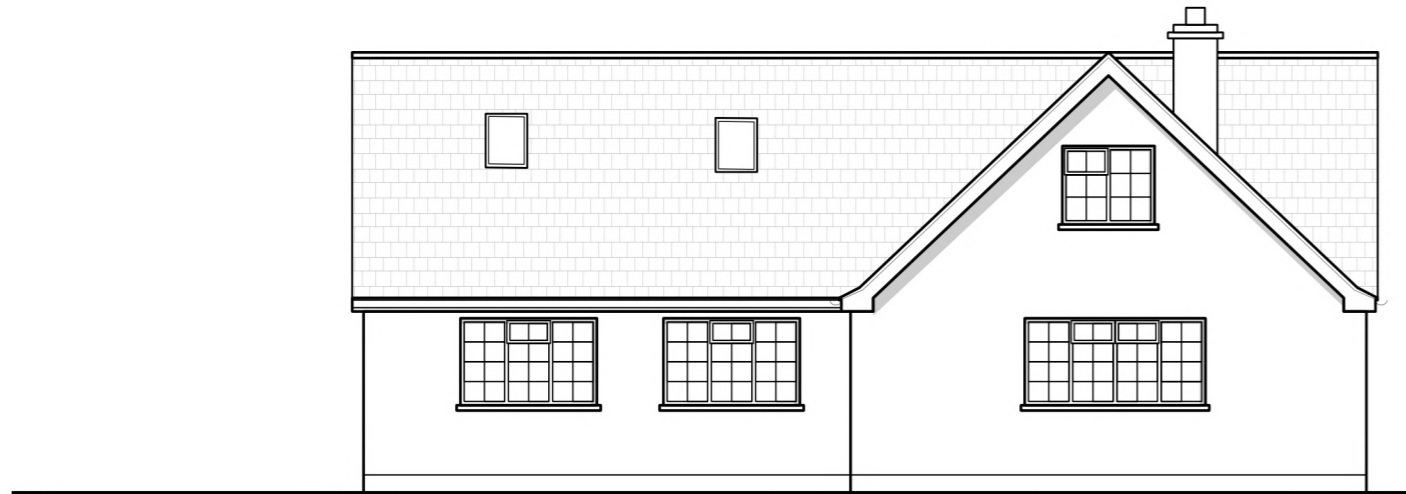

Existing North Elevation
Scale: 1:100



Existing West Elevation
Scale: 1:100




Existing South Elevation
Scale: 1:100



Existing East Elevation
Scale: 1:100

General Notes :
Do not scale off drawings.
These drawings are concept only and are not for construction. all financial, structural and building control items are to be considered by additional specific professional advice

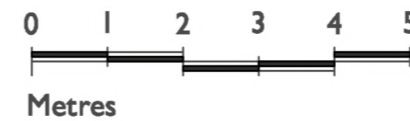

Revision		Description	Date	 Randall Architectural Ltd Phone Number: 075287 12345 Email: Will@RandallArchitectural.co.uk Company number: 12806321 www.RandallArchitectural.co.uk

The Bramleys, Aston on Carrant GL20 8HL Client Residential extension Project			Existing Elevations Drawing Name 01161_008 (-)	
Concept Status	1:200 1:100	A3 Page Size	Project number	Drawing number Revision