



Proposed First Floor Plan  
Scale: 1:100

- = Existing walls
- = Demolished
- = New walls

General Notes :  
Do not scale off drawings.  
These drawings are concept only and are not for construction. All financial, structural and building control items are to be considered by additional specific professional advice

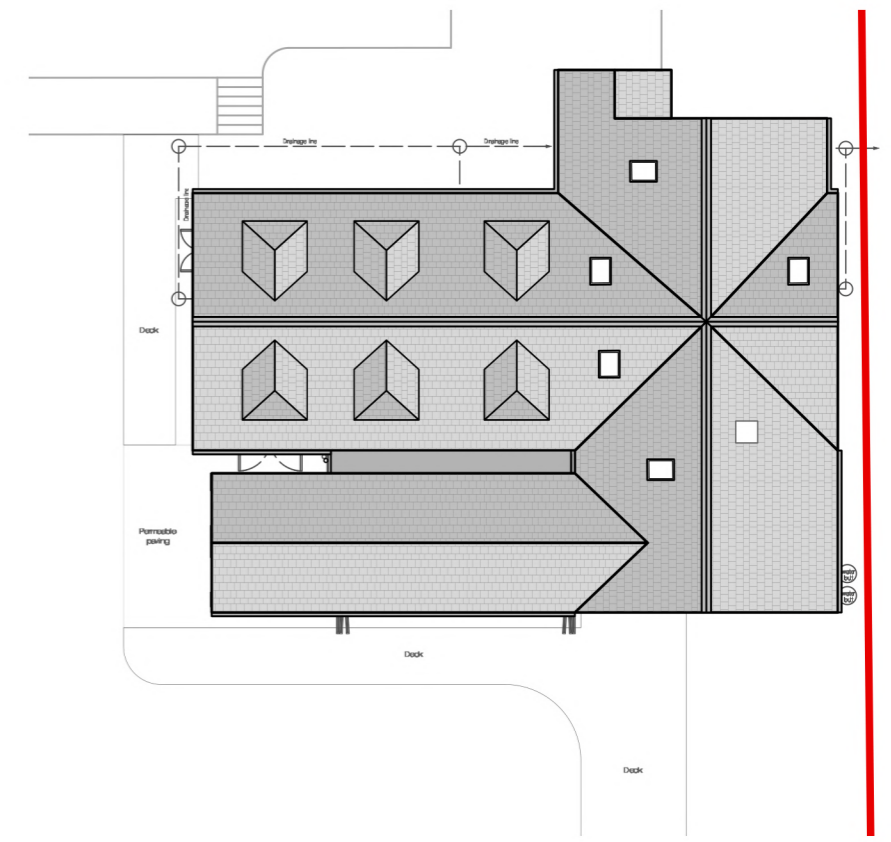

Proposed Roof Plan  
Scale: 1:200

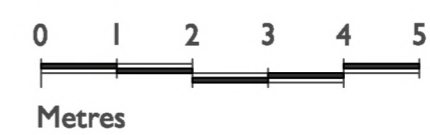

|  |  |          |             |      |
|--|--|----------|-------------|------|
| <p><b>Randall</b><br/>Architectural Ltd</p> <p>Phone Number: 075287 12345<br/>Email: Will@RandallArchitectural.co.uk<br/>Company number: 12806321<br/>www.RandallArchitectural.co.uk</p> |  | Revision | Description | Date |
|  |  |          |             |      |

|  |                |   |  |
|--|----------------|---|--|
| The Bramleys, Aston<br>on Carrant GL20 8HL<br><b>Client</b><br>Residential extension<br><b>Project</b> |                | <b>Proposed First Floor Plans</b><br>Drawing Name<br><b>01161_007 (-)</b> |  |
| Concept<br>Status  | 1:200<br>1:100 | A3<br>Page Size   | Project number<br>Drawing number<br>Revision |