



Proposed Ground Floor Plan  
Scale: 1:100

- = Existing walls
- = Demolished
- = New walls

General Notes :  
Do not scale off drawings.  
These drawings are concept only and are not for construction. All financial, structural and building control items are to be considered by additional specific professional advice

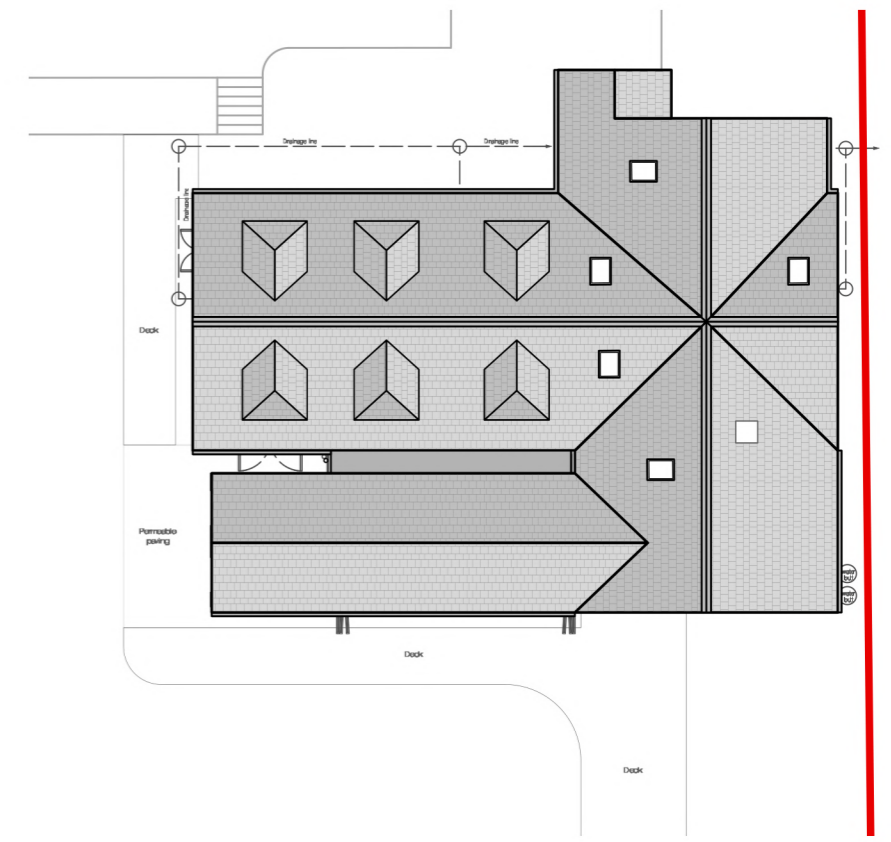

Proposed Roof Plan  
Scale: 1:200

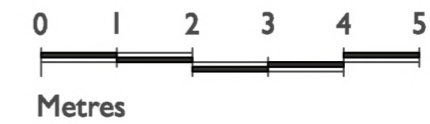

<p><b>Randall</b> Architectural Ltd</p> <p>Phone Number: 075287 12345 Email: Will@RandallArchitectural.co.uk Company number: 12806321 www.RandallArchitectural.co.uk</p>		Revision	Description	Date

The Bramleys, Aston on Carrant GL20 8HL Client Residential extension Project		<b>Proposed Ground Floor Plans</b> Drawing Name <b>01161_006 (-)</b>	
Concept	1:200	A3	Project number
Status	1:100		
Scale	1:100	Page Size	Drawing number