





General Notes :
 Do not scale off drawings.
 These drawings are concept only and are not
 for construction. all financial, structural and
 building control items are to be considered by
 additional specific professional advice

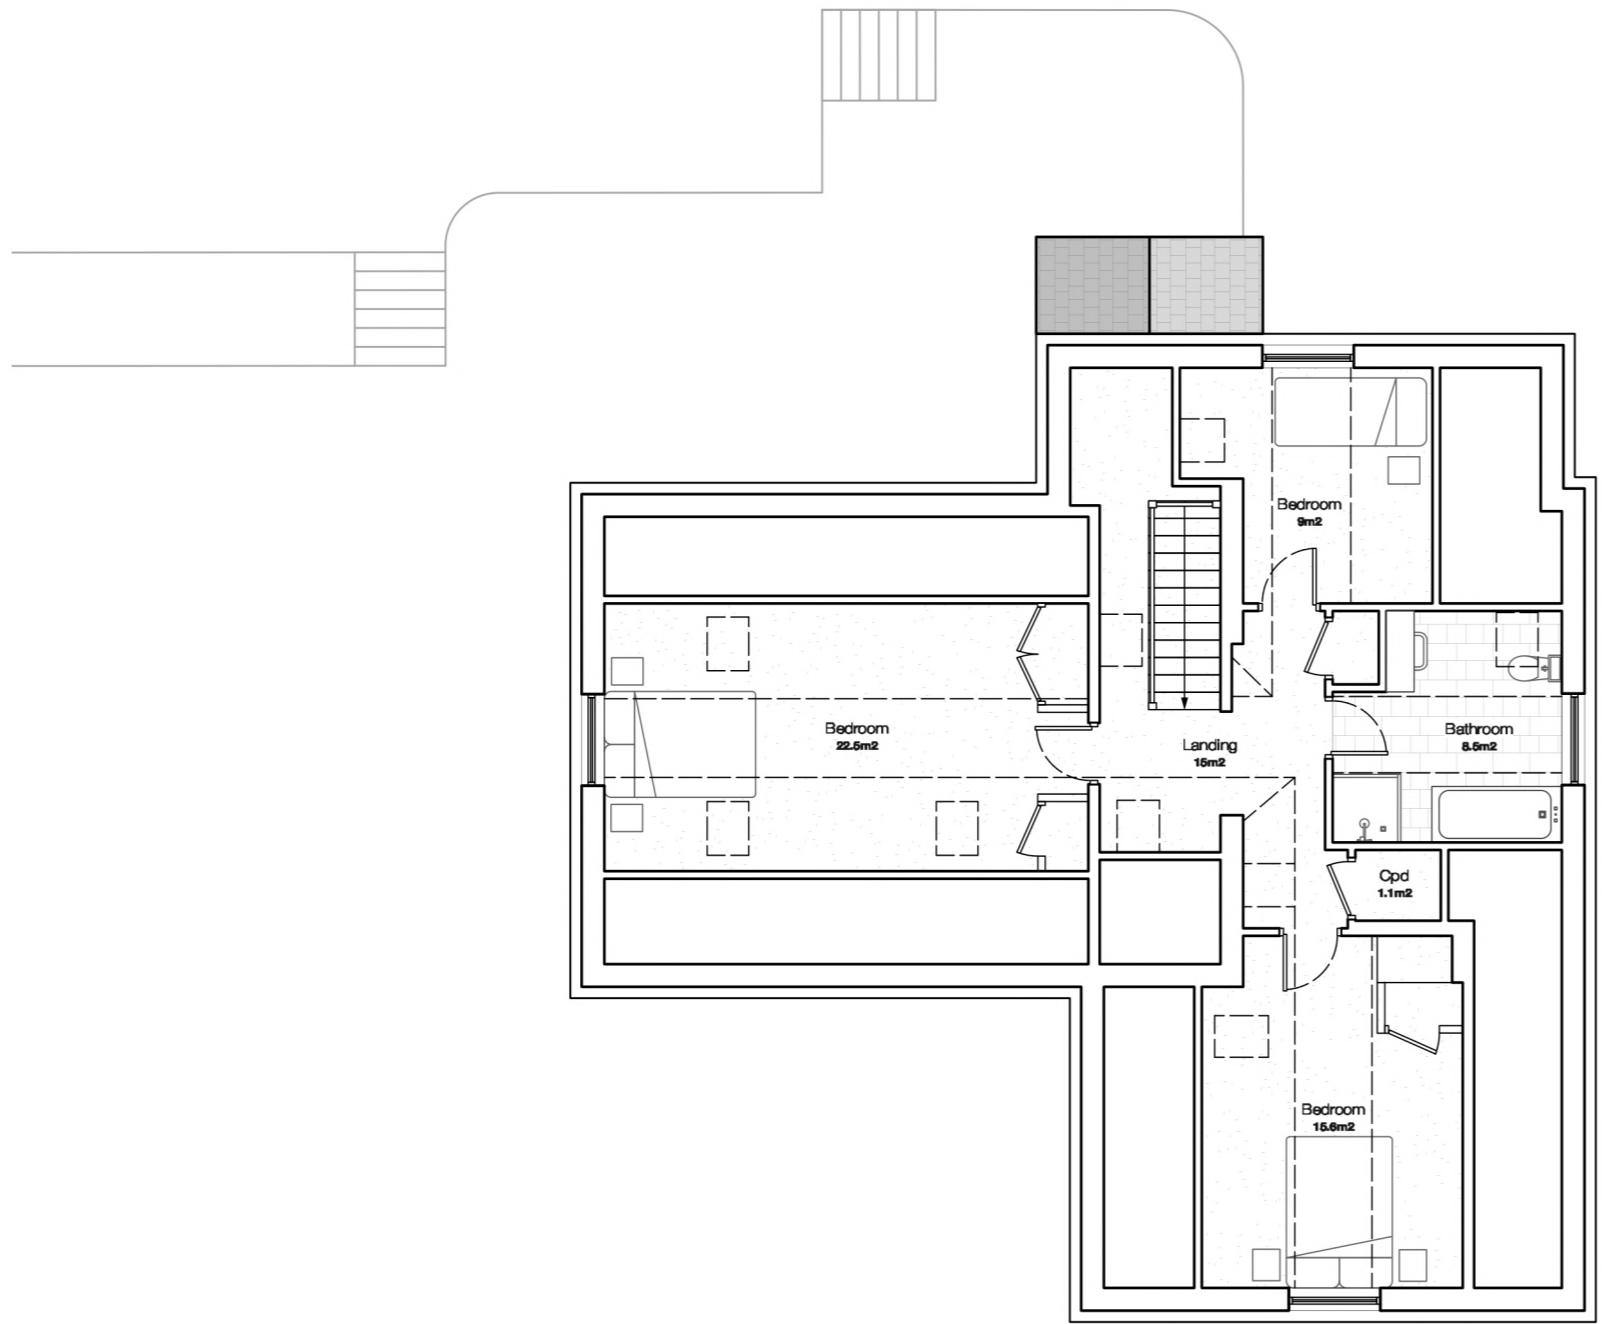

Existing First Floor Plan
 Scale: 1:100

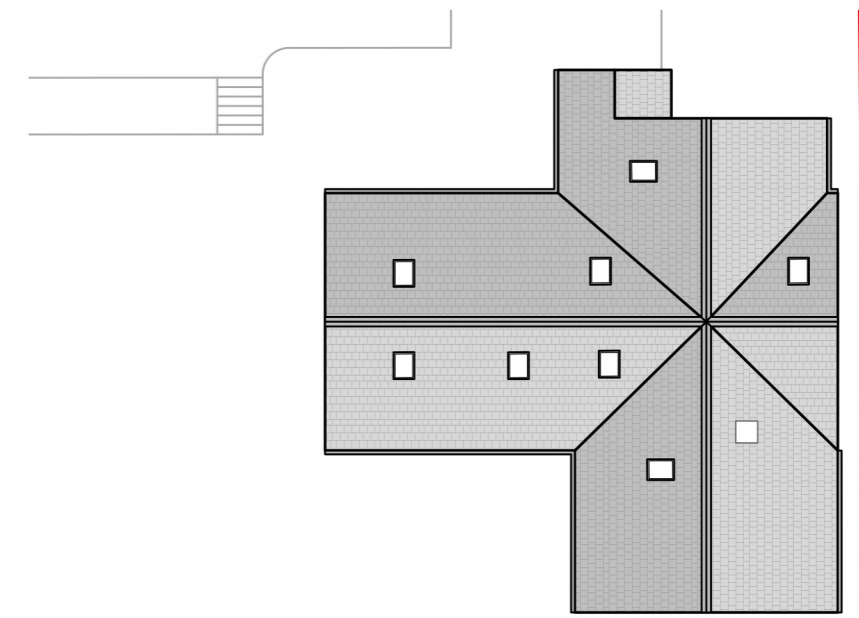

Existing Roof Plan
 Scale: 1:200

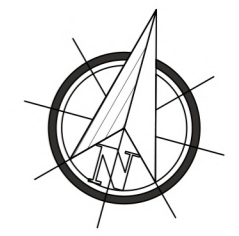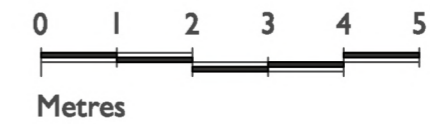

		
Phone Number: 075287 12345 Email: Will@RandallArchitectural.co.uk Company number: 12806321 www.RandallArchitectural.co.uk		
Revision	Description	Date

The Bramleys, Aston on Carrant GL20 8HL Client Residential extension Project		Existing First Floor Plans Drawing Name 01161_004 (-)	
Concept	1:200	A3	Project number
Status	1:100		
Scale		Page Size	Drawing number
			Revision