




Use dimensions shown - Do not scale.  
All dimensions are in millimetres.  
This drawing is copyright.

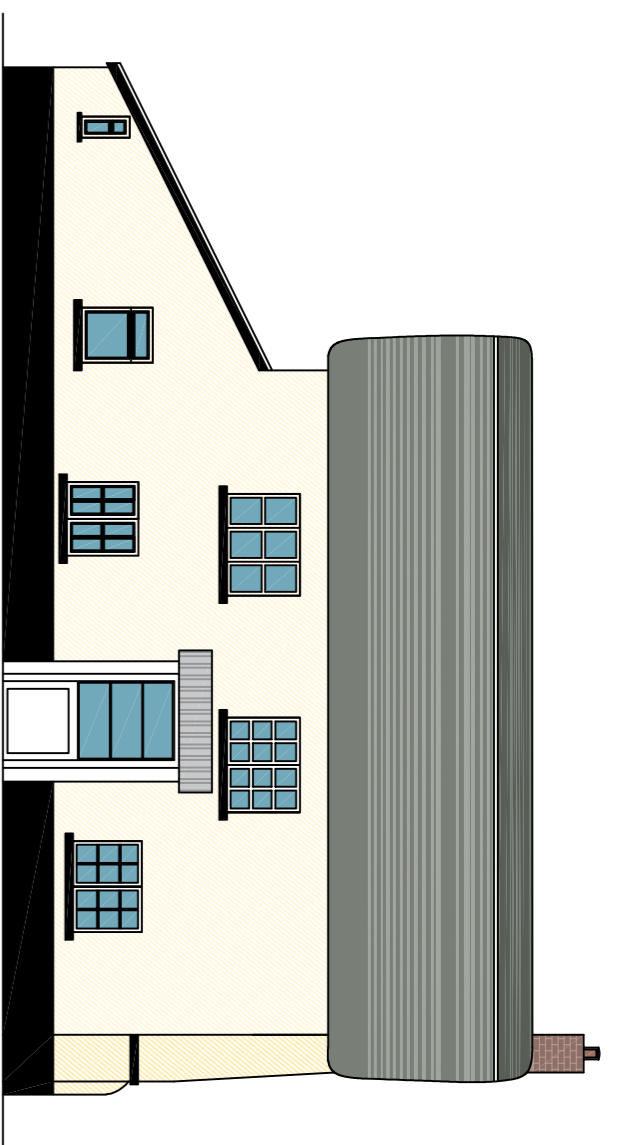


SOUTH FACING ELEVATION 1:100

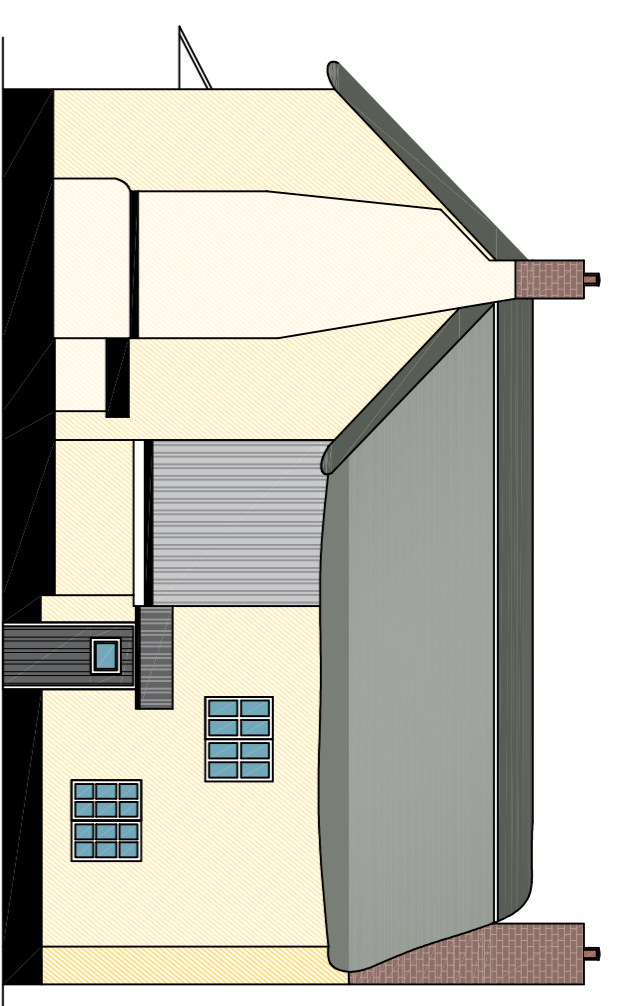


EAST FACING ELEVATION 1:100

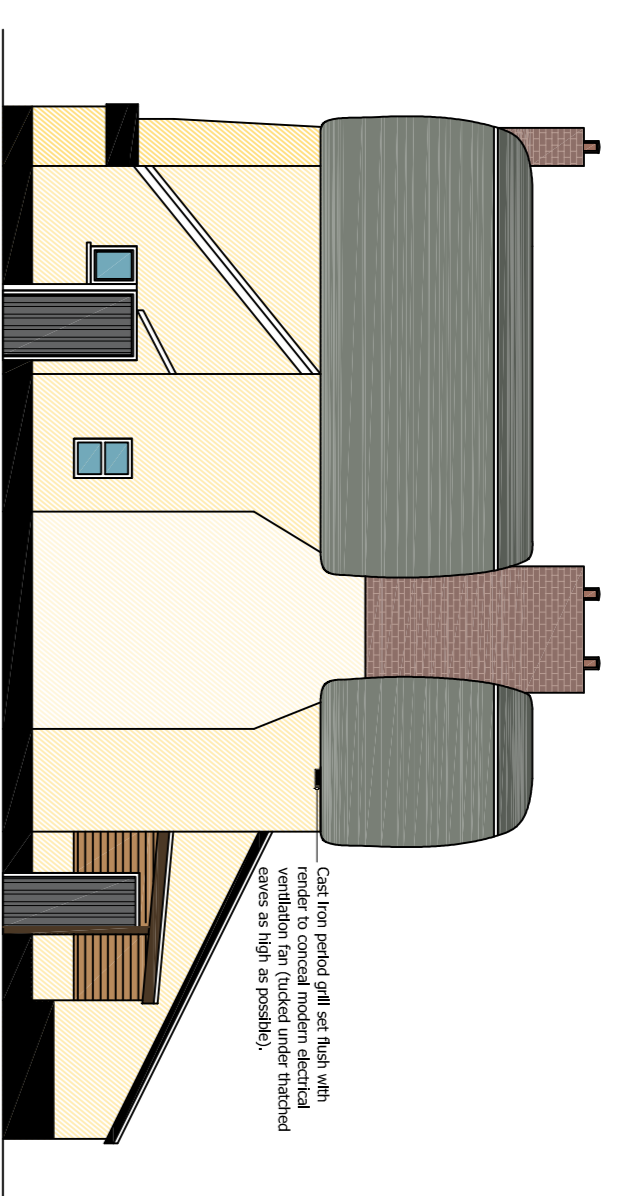


NORTH FACING ELEVATION 1:100

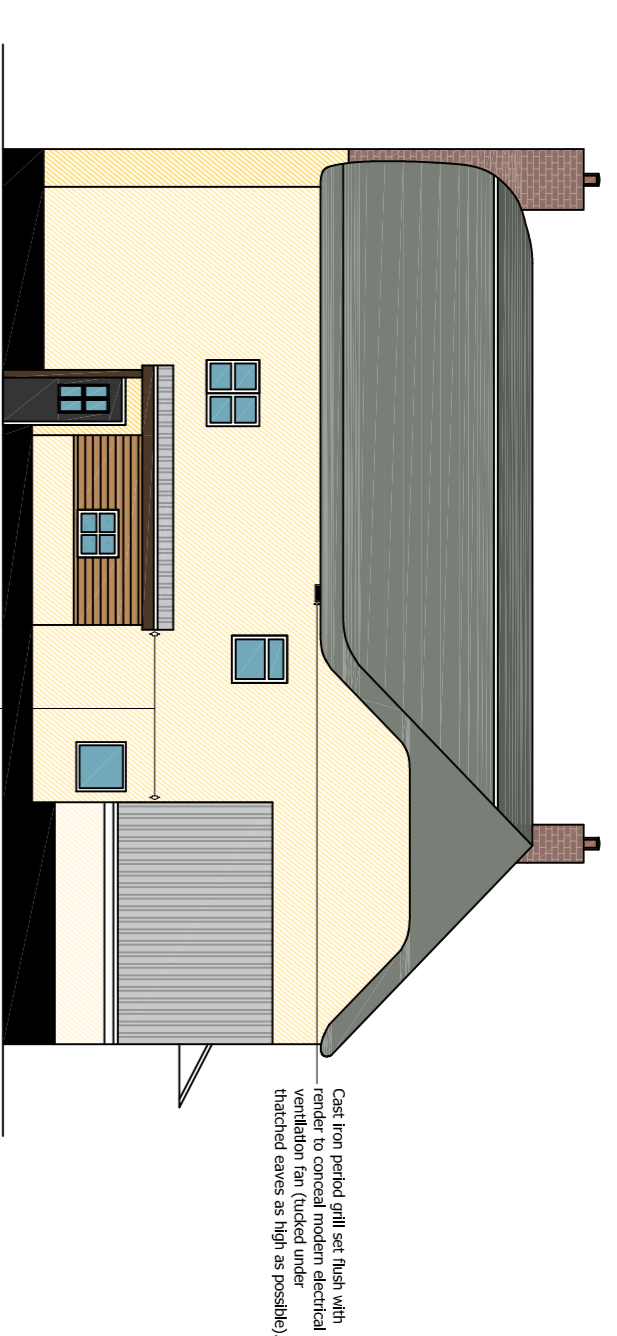


WEST FACING ELEVATION 1:100

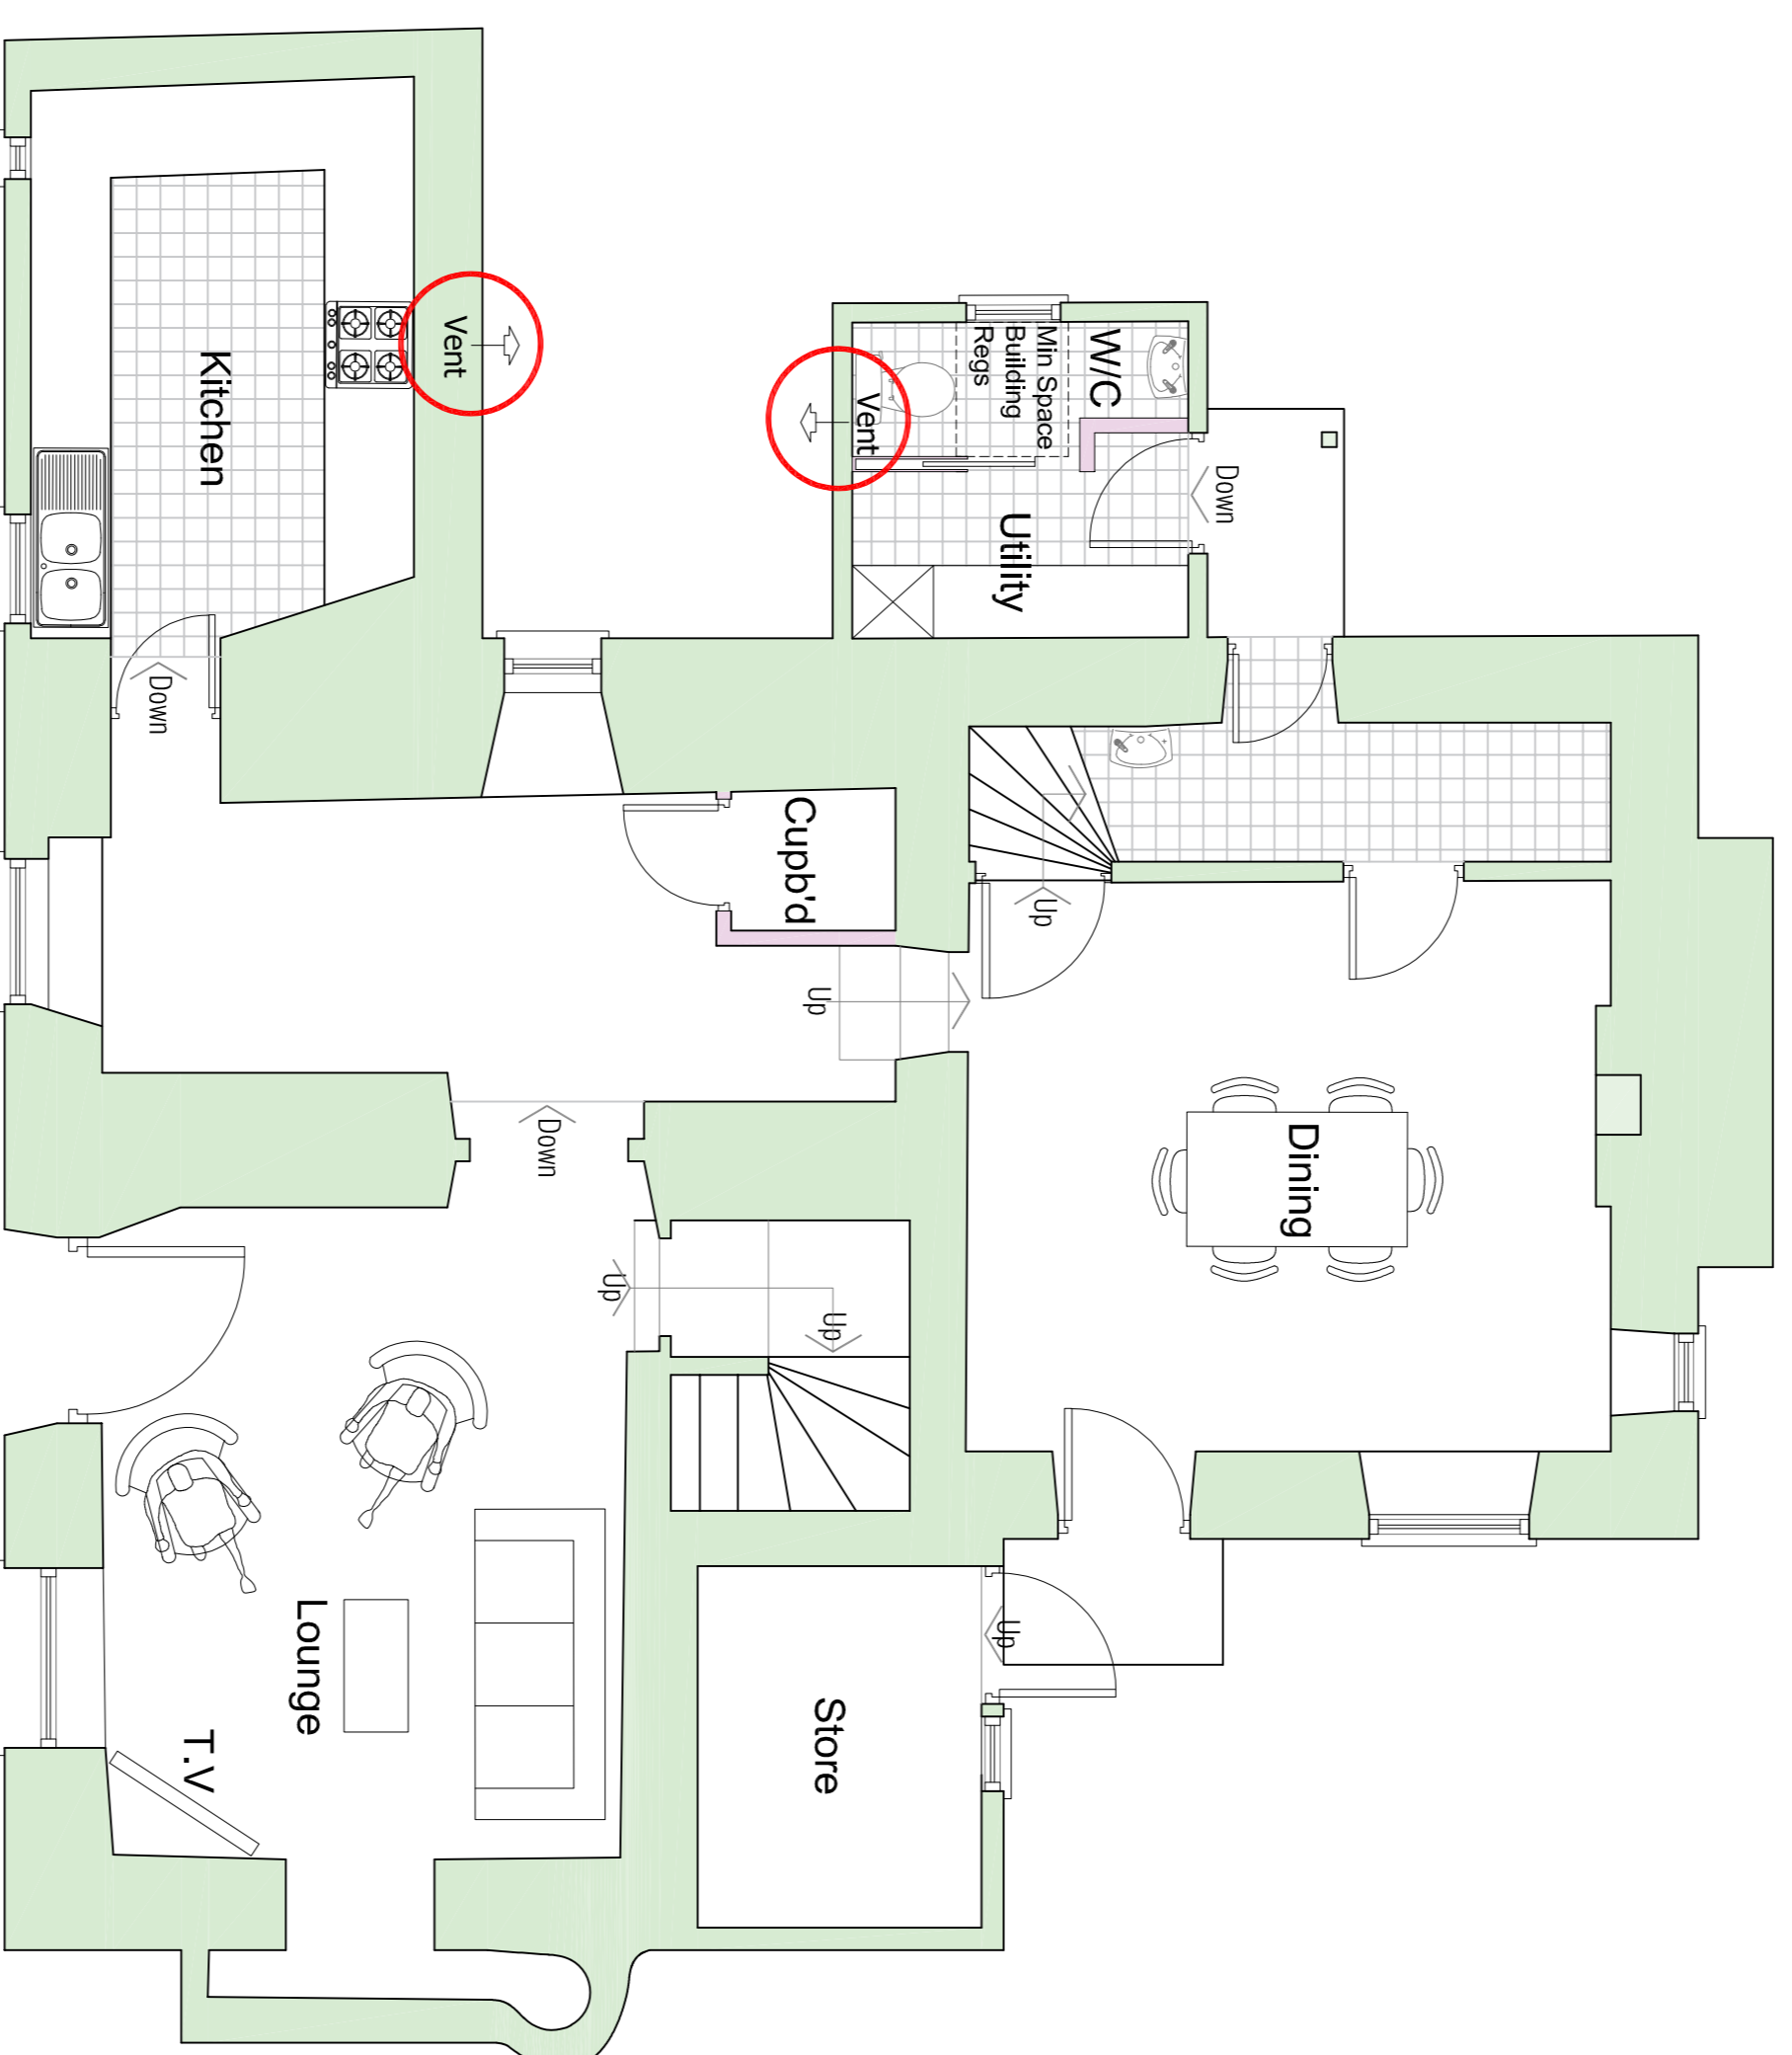

GROUND FLOOR PLAN 1:50

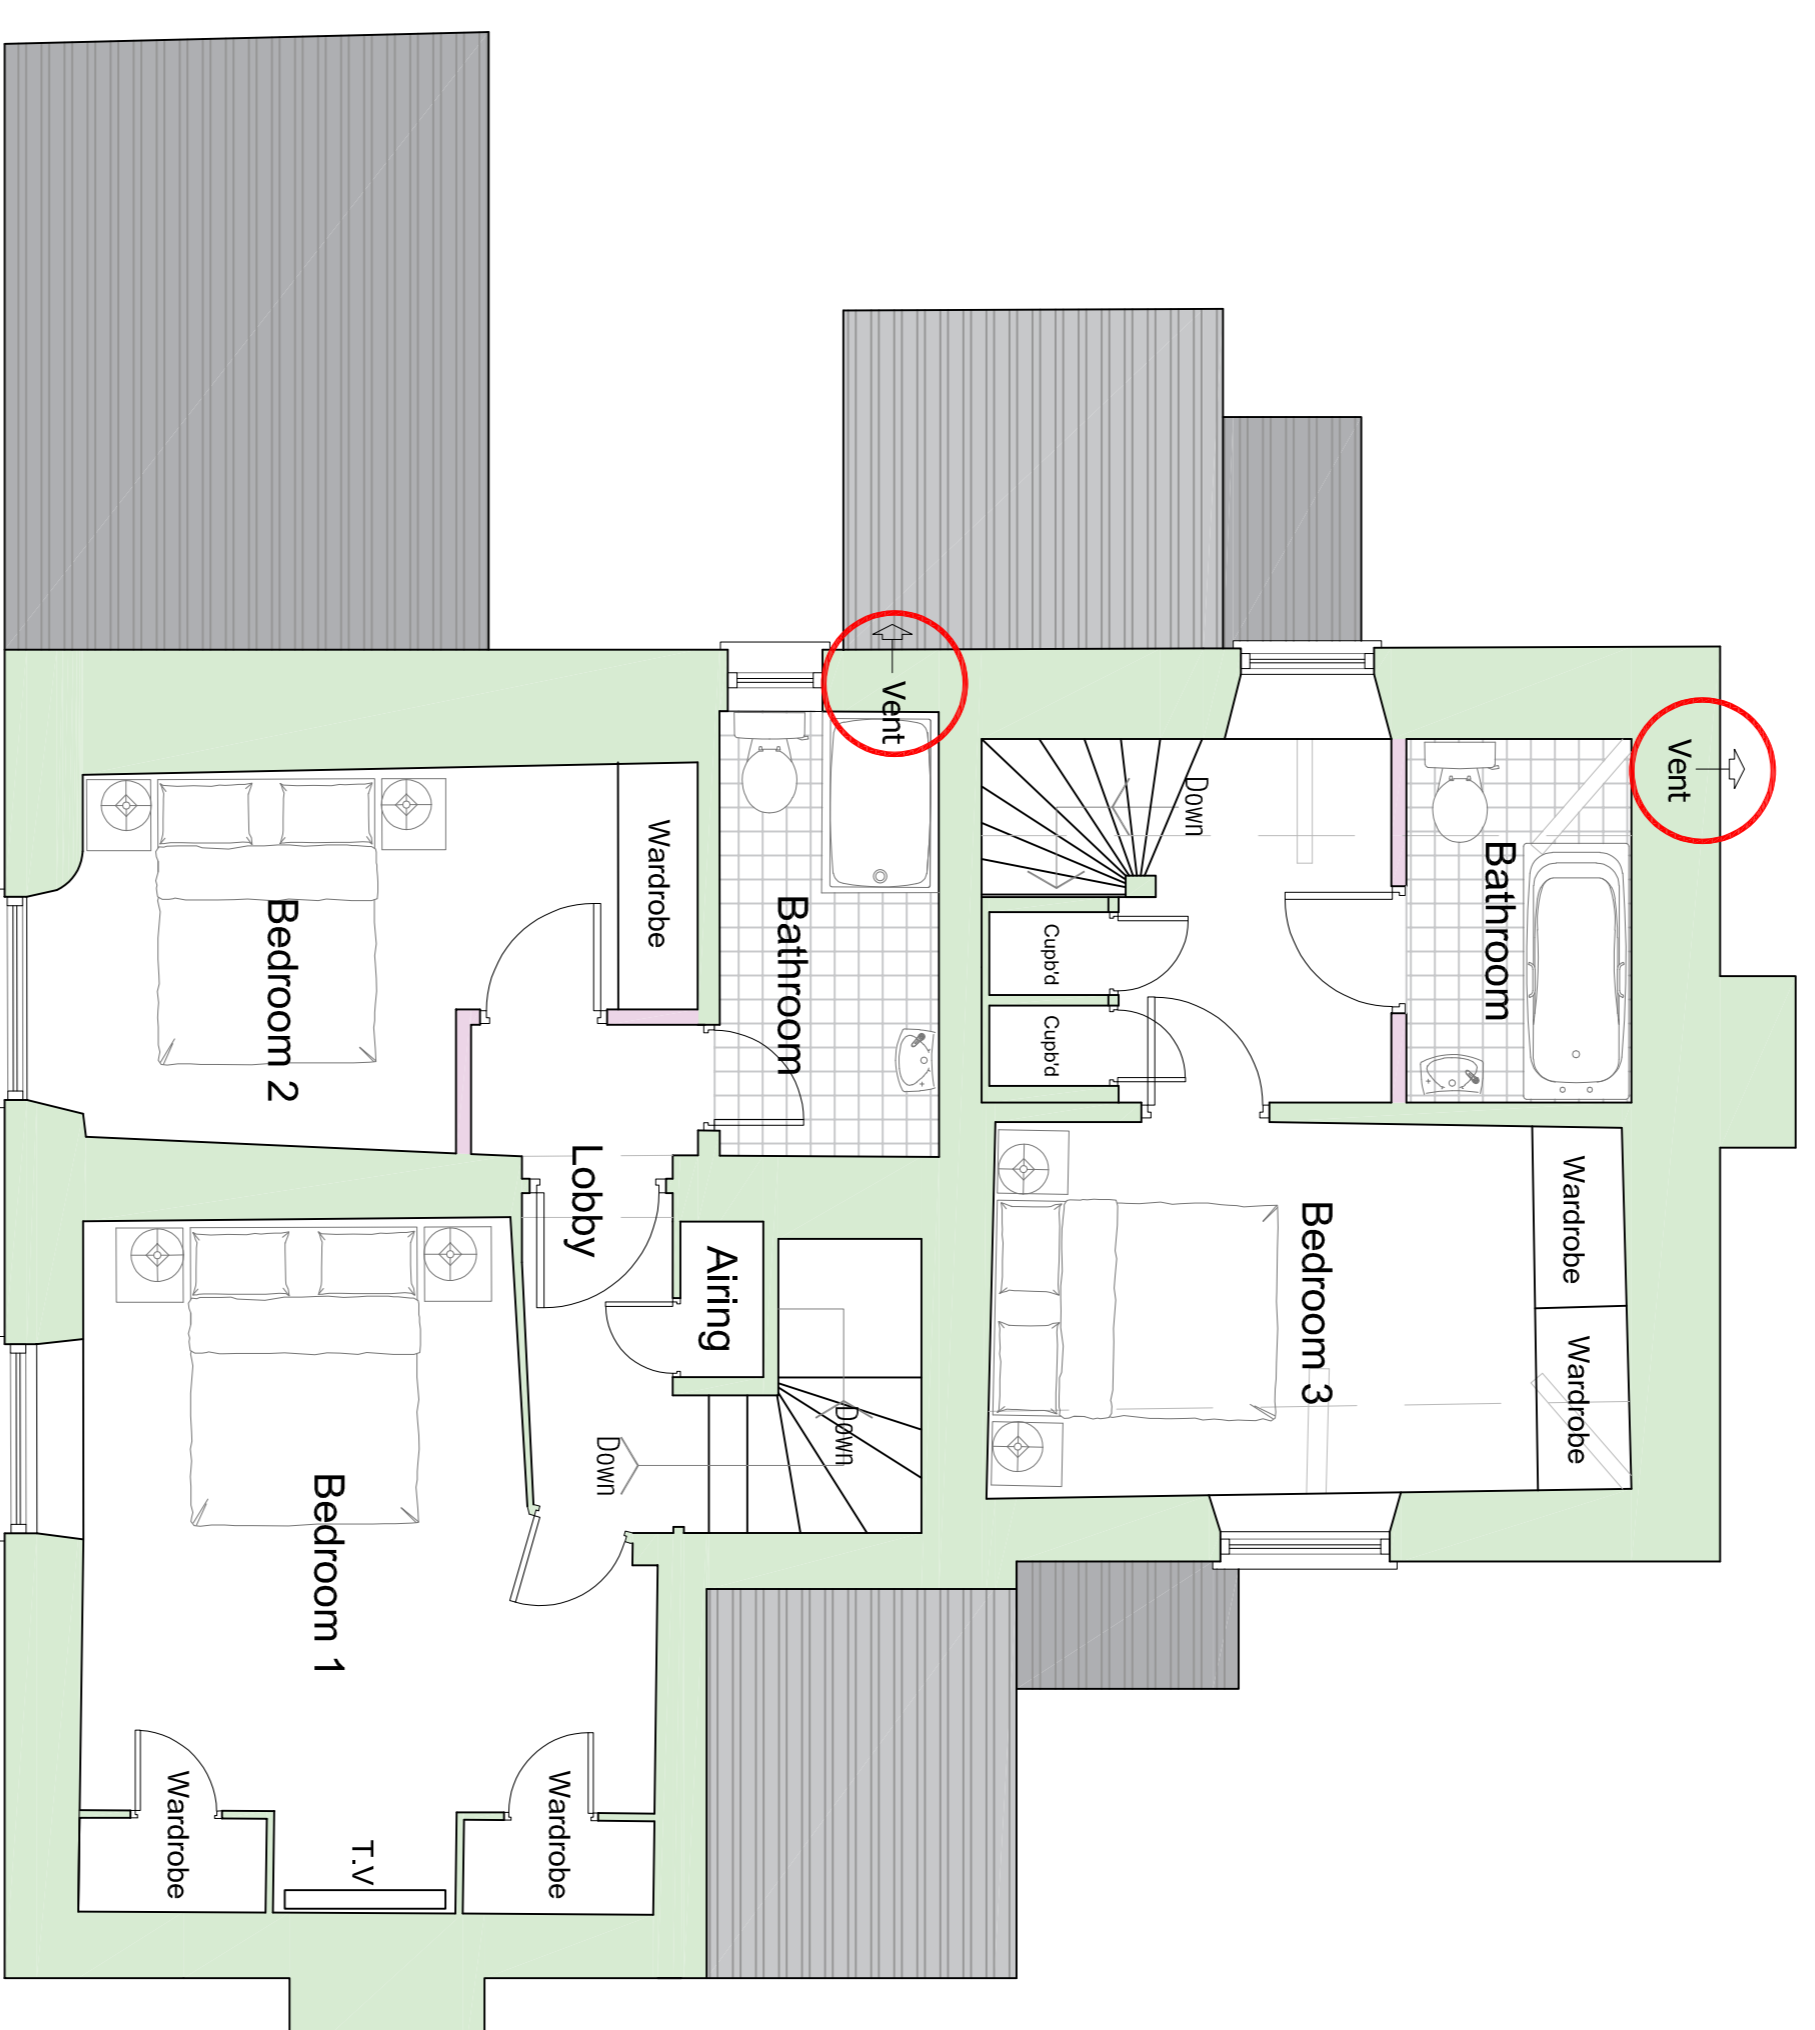


FIRST FLOOR PLAN 1:50

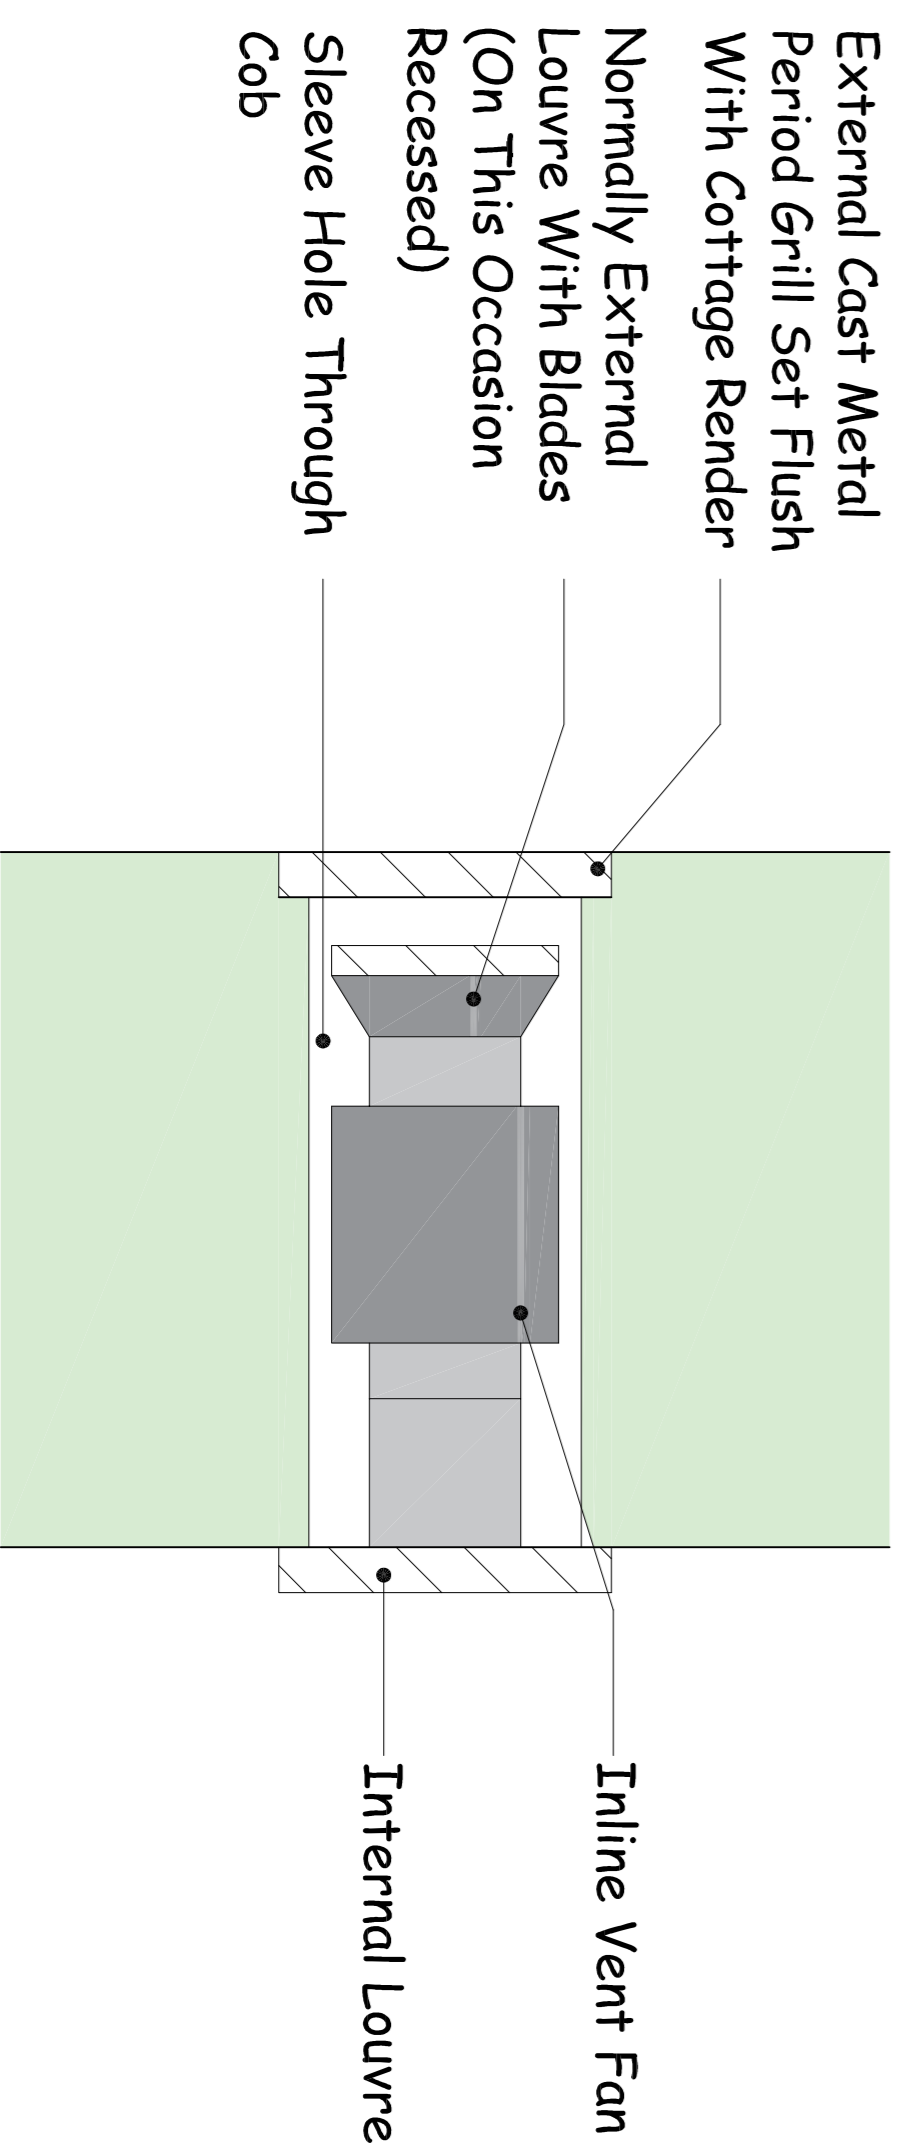

VENTILATION SECTION 1:5

External Cast Metal  
Period Grill Set Flush  
With Cottage Render  
Normally External  
Louvre With Blades  
(On This Occasion  
Recessed)  
Sleeve Hole Through  
Cob

Inline Vent Fan  
Internal Louvre

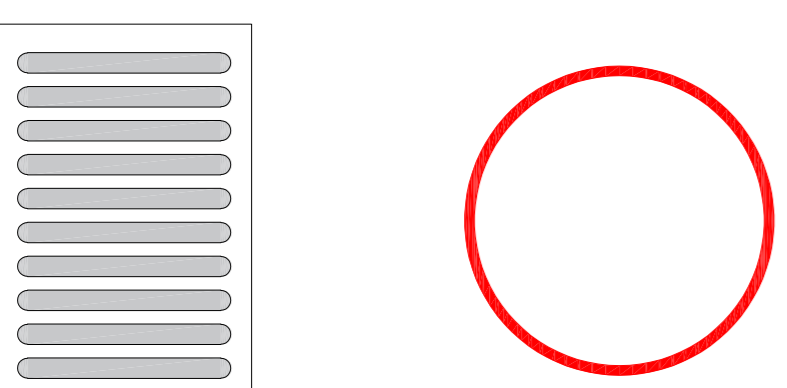


Location of Vent Fans Marked With Red Circles

Represents Traditional Black Cast Iron Vent Grill



Traditional Black, Cast Iron Vent Grill (225mm x 150mm)  
Install Flush With External Render

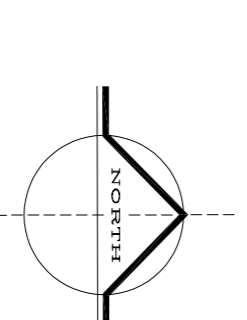

SCALE 1:5  
0 2500

SCALE 1:50  
0 2500

SCALE 1:100  
0 5000



ARCHITECTURE FOR  
YOUR ENVIRONMENT

project  
Cottage Renovation & Improvements  
1 & 2 Pynes Hill  
Upton Pyne  
Devon  
EX5 5ED  
General Arrangement  
Ventilation Fans

client  
The Dowager Countess of Iddesleigh

drawn SJB  
scale AS Shown @ A1  
drg no D021 / 21 / 200  
date August 2021  
checked BKT