






FRONT ELEVATION

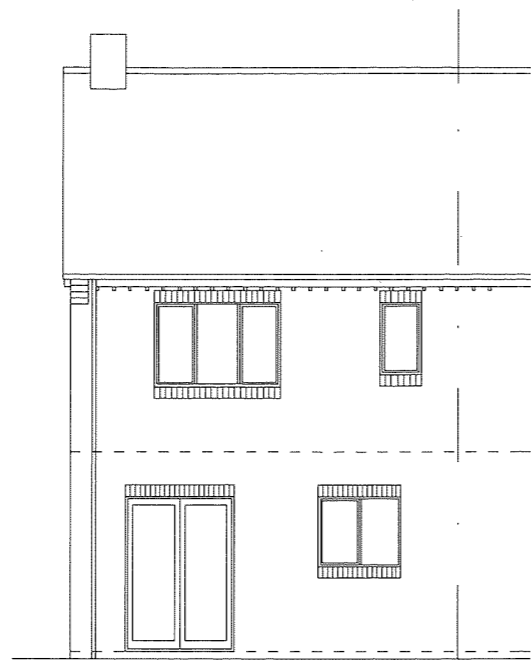


REAR ELEVATION

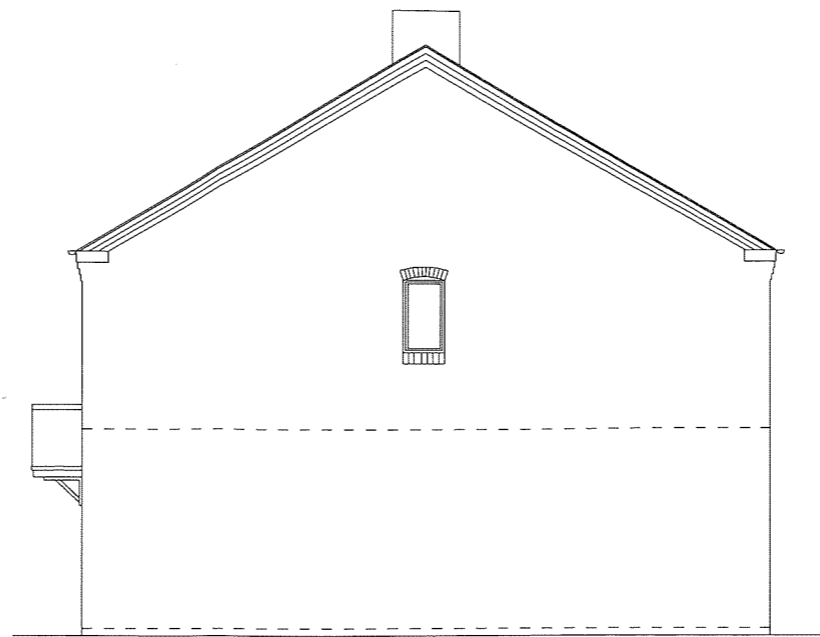


SIDE ELEVATION

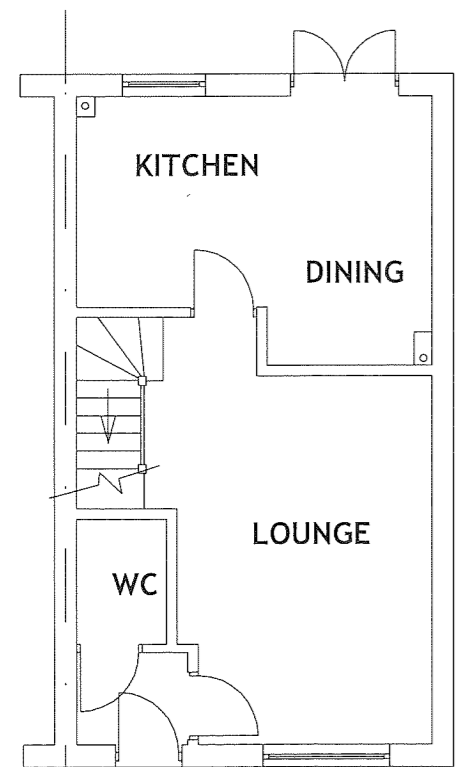


GROUND FLOOR

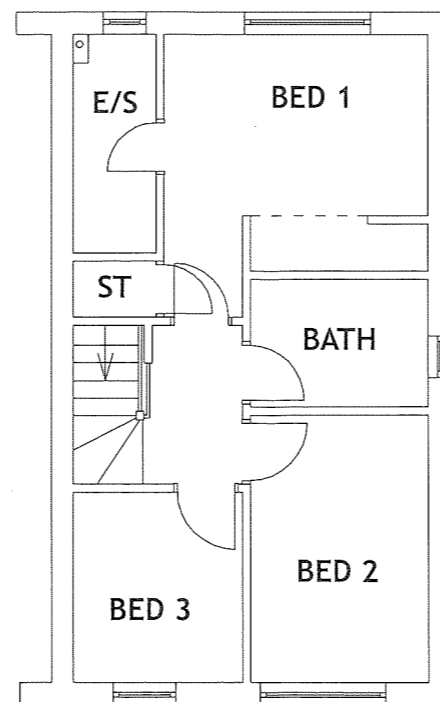

FIRST FLOOR

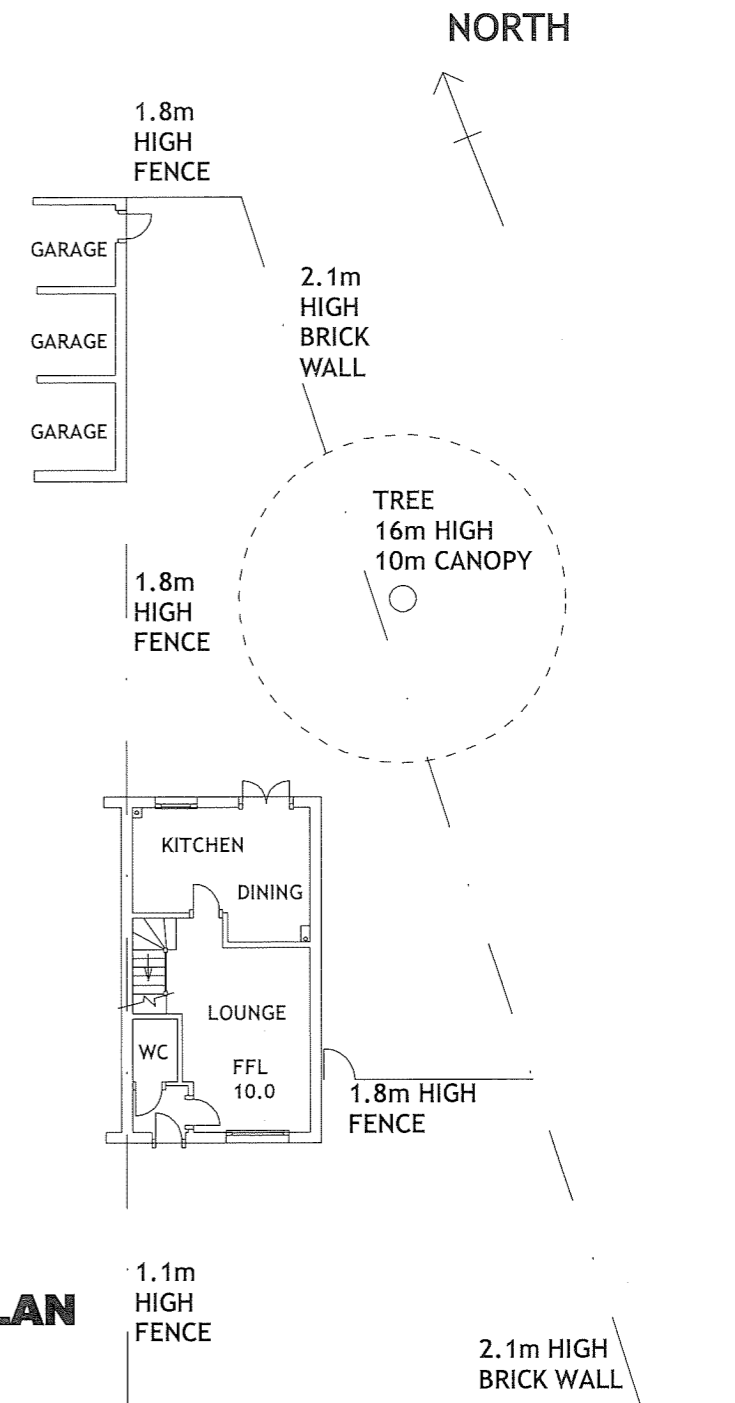

**SITE PLAN
1;200**

 

**SURVEY
25 WASPERTON LANE
BARFORD CV35 8DT
SCALE 1:100,1;200 @ A3
REF - WASP-1**