

South Elevation  
1:100




Car Port

Office

Patio

North Elevation  
1:100

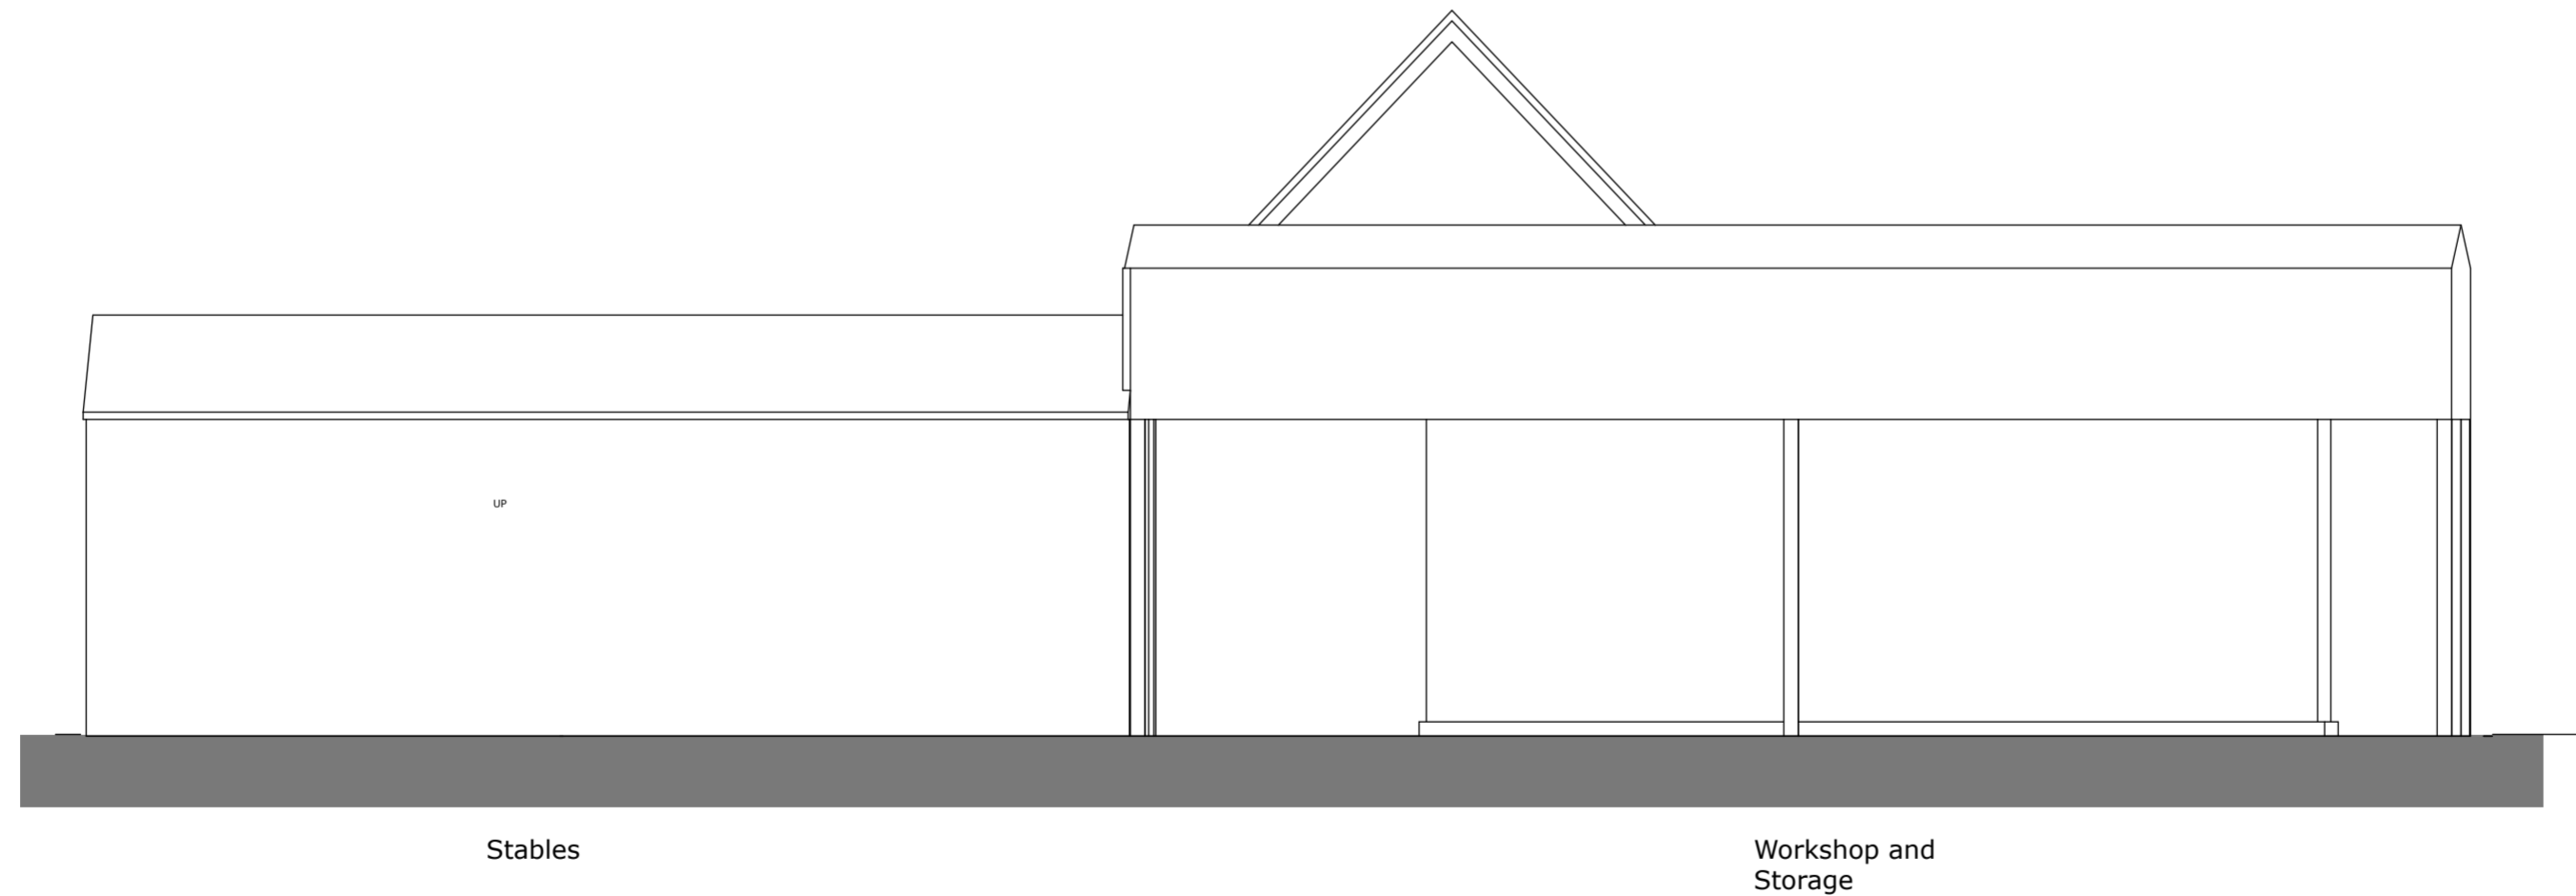

Stables

Workshop and  
Storage

Revisions:

Roger Hill  
Architects

Deerchase  
Hut and Lodge Farm  
Broad Chalke  
Nr Salisbury 01725519436  
Wiltshire  
SP55LX 07976903566

Site:

Botolph Farmhouse,  
Botyl Road,  
Botolph Claydon,  
Buckinghamshire,  
MK18 2LR.


Title:

Existing Outbuildings Elevations


Drawn by: JH Date:  
24/03/21

Scale: 1:50 Approval:  
RH


Drawing No: Sheet: REV:  
1907 - 504 A2

 

**East Elevation**  
1:100

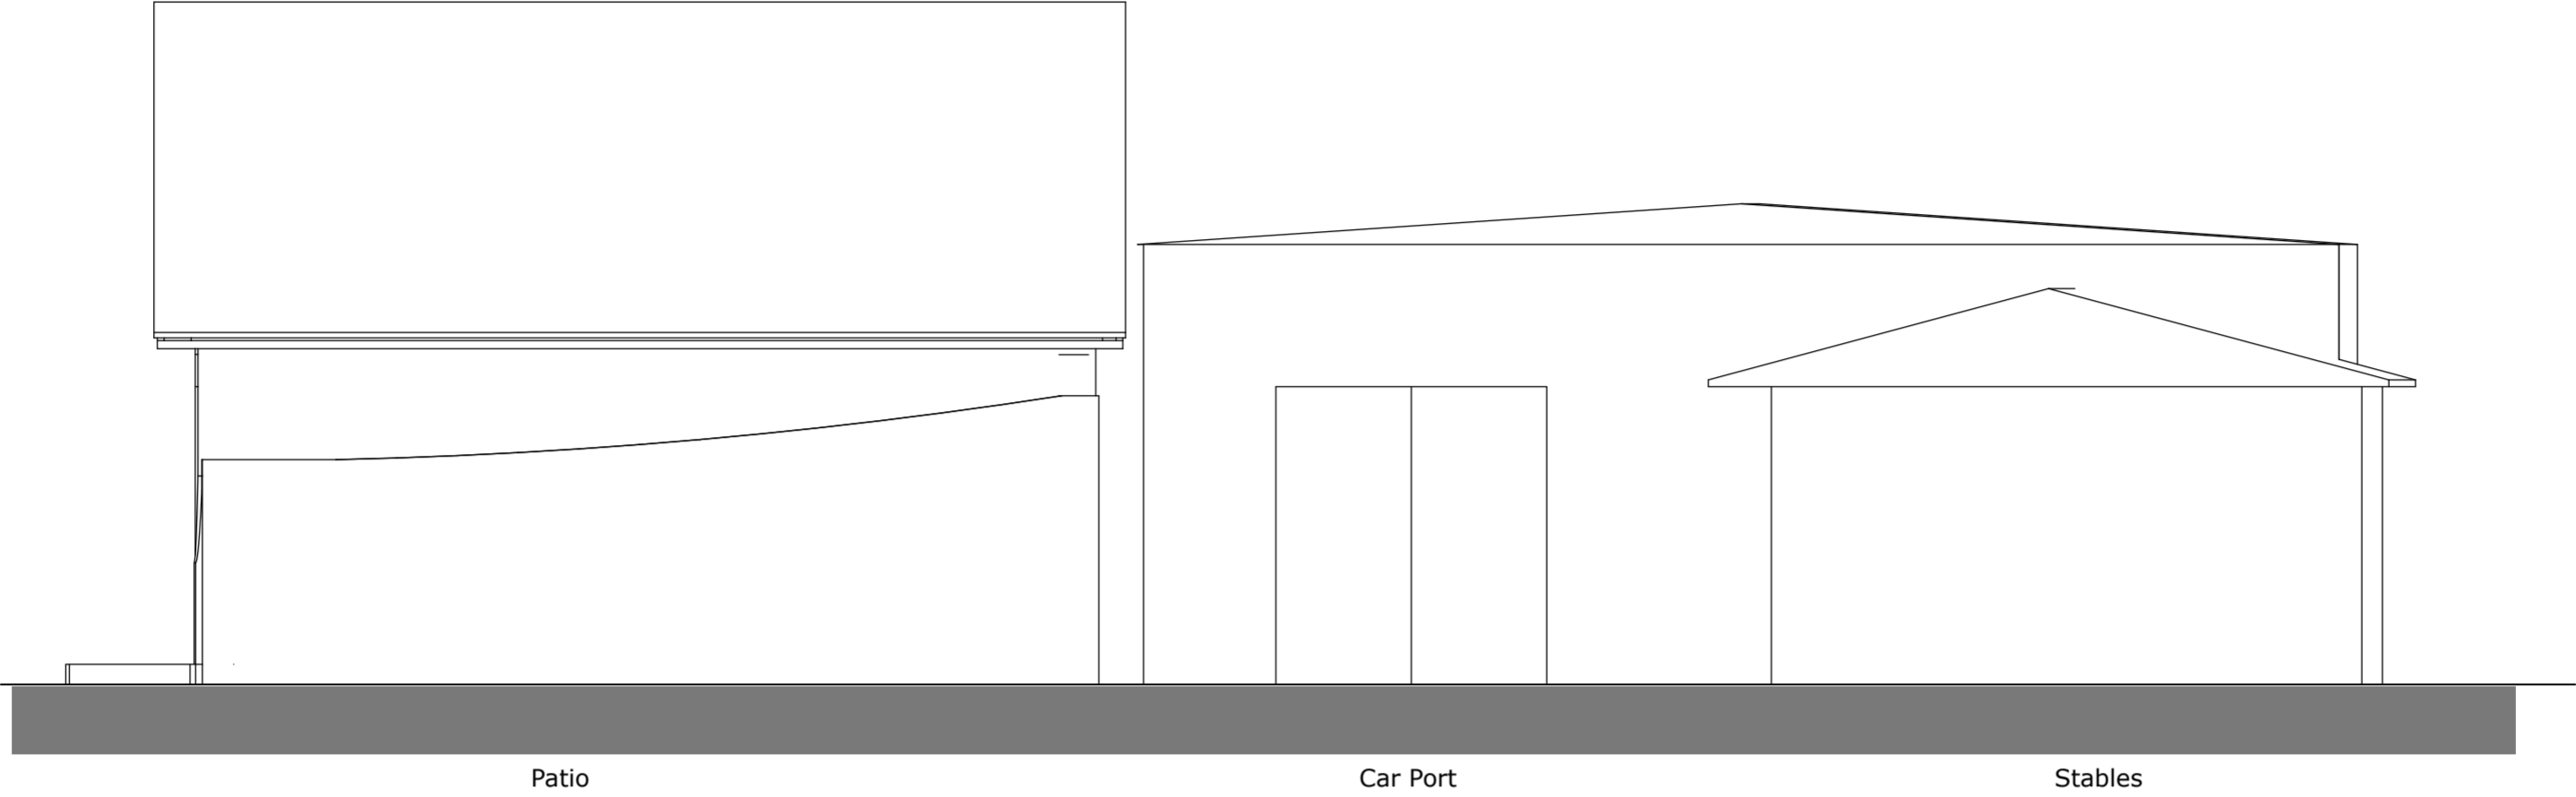

**West Elevation**  
1:100

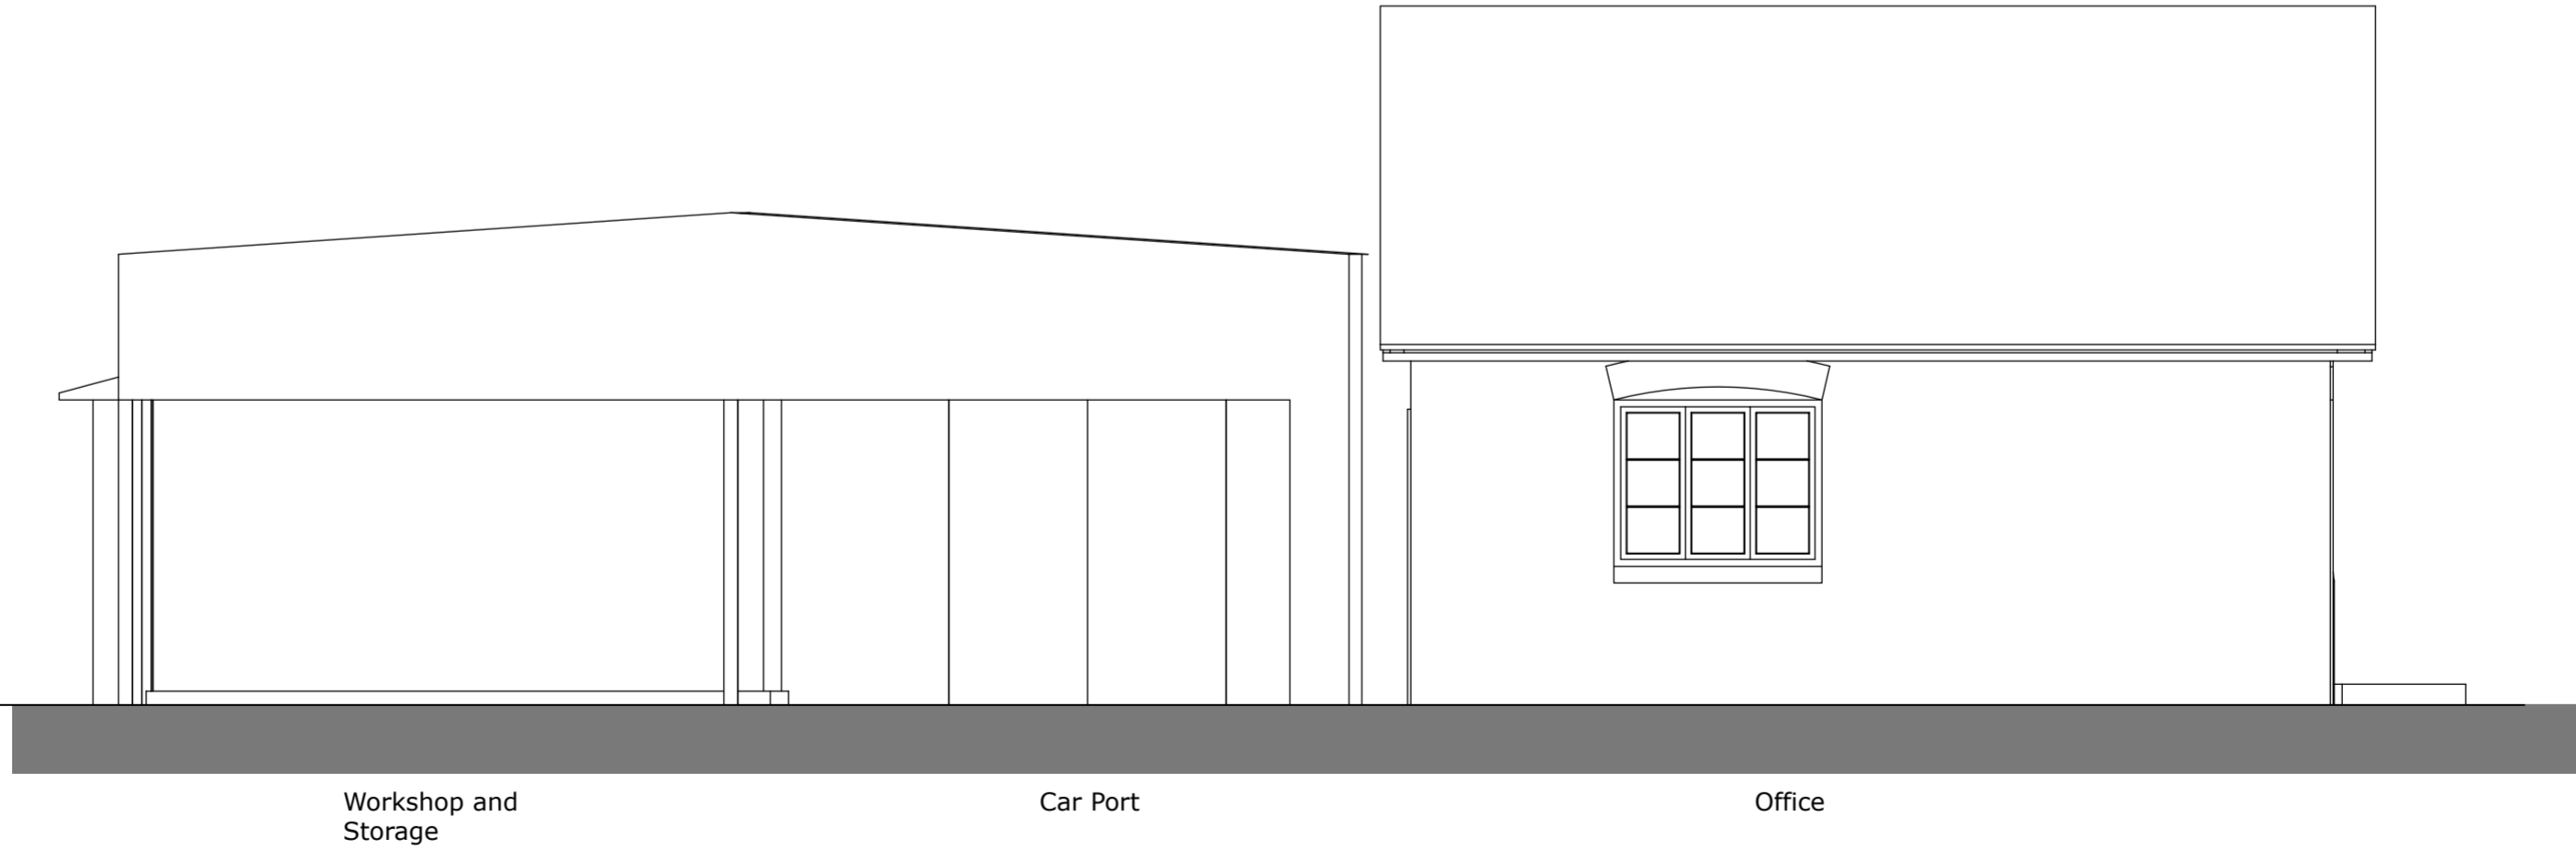

<b>Revisions:</b>	
<p><b>Roger Hill Architects</b>          Deerchase          Hut and Lodge Farm          Broad Chalke          Nr Salisbury 01725519436          Wiltshire          SP55LX 07976903566</p>	
<p>Site:          Botolph Farmhouse,          Botyl Road,          Botolph Claydon,          Buckinghamshire,          MK18 2LR.</p>	
<p>Title:          Existing Outbuildings Elevations</p>	
<p>Drawn by: JH</p>	<p>Date:          24/03/21</p>
<p>Scale: 1:50</p>	<p>Approval:          RH</p>
<p>Drawing No:          1907 - 505</p>	<p>Sheet: REV:          A2</p>