




West Elevation
1:50

Proposed

Existing Office




Existing House

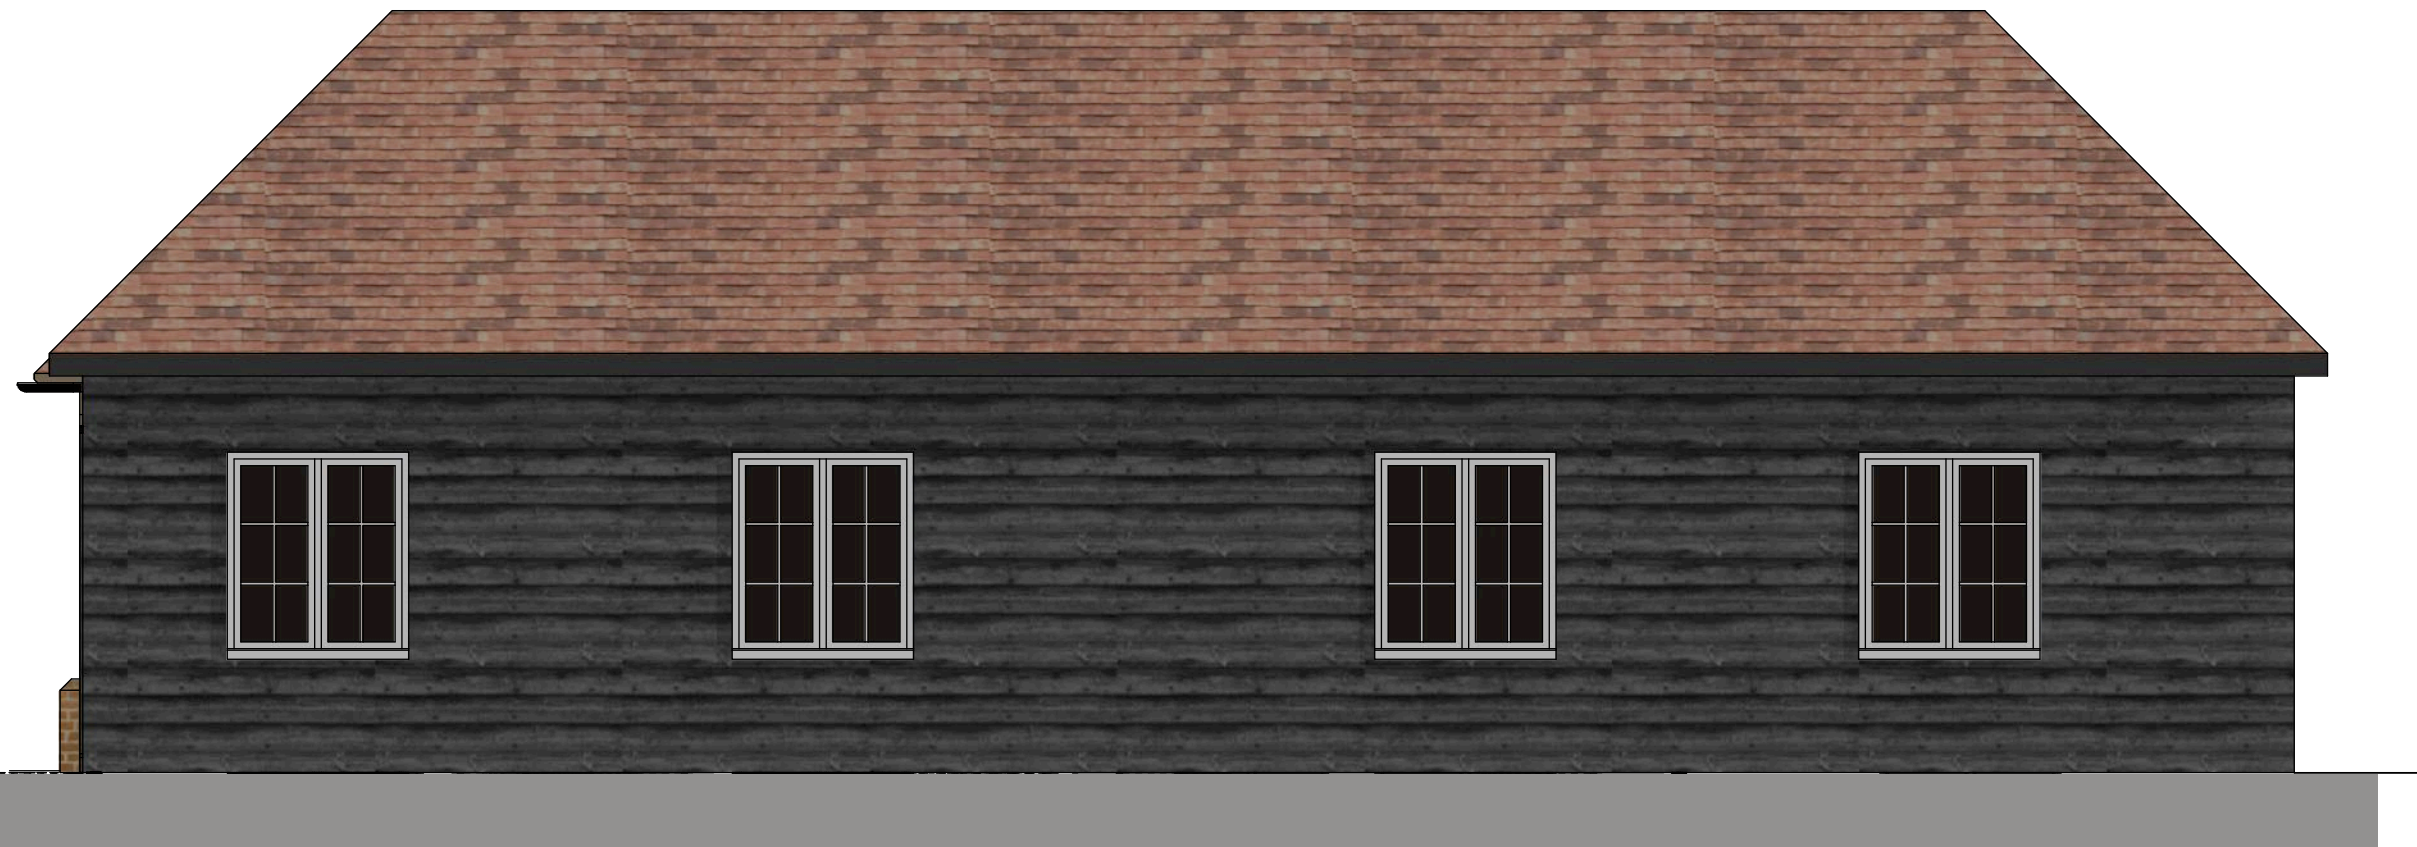

North Elevation
1:50

Proposed

Revisions:	
B - 16.08.21 - Design developed from Client comments	
A - 30.07.21 - Reduced in size	
Roger Hill Architects Deerchase Hut and Lodge Farm Broad Chalke Nr Salisbury 01725519436 Wiltshire SP55LX 07976903566	
Site: Botolph Farmhouse, Botyl Road, Botolph Claydon, Buckinghamshire, MK18 2LR.	
Title: Proposed Outbuildings Workshop Elevations	
Drawn by: JH	Date: 19/01/21
Scale: 1:50	Approval: RH
Drawing No: 1907 - 508	Sheet: REV: A2 B

 




South Elevation
1:50

Existing Office

Proposed



East Elevation
1:50

 

Revisions:

B - 16.08.21 - Design developed from Client comments

A - 30.07.21 - Reduced in size

Roger Hill Architects
Deerchase
Hut and Lodge Farm
Broad Chalke
Nr Salisbury 01725519436
Wiltshire
SP55LX 07976903566

Site:

Botolph Farmhouse,
Botyl Road,
Botolph Claydon,
Buckinghamshire,
MK18 2LR.

Title:

Proposed Outbuildings
Workshop Elevations

Drawn by: JH	Date: 20/01/21
Scale: 1:50	Approval: RH
Drawing No: 1907 - 509	Sheet: REV: A2 B