

Revisions:

- B - 16.08.21 - Design developed from Client comments
- A - 30.07.21 - Reduced in size


Roger Hill Architects


Deerchase
 Hut and Lodge Farm
 Broad Chalke
 Nr Salisbury 01725519436
 Wiltshire
 SP55LX 07976903566

Site:
 Botolph Farmhouse,
 Botyl Road,
 Botolph Claydon,
 Buckinghamshire,
 MK18 2LR.

Title:
 Proposed Outbuildings Ground
 Floor Plans

Drawn by: JH	Date: 19/01/21
Scale: 1:50	Approval: RH
Drawing No: 1907 - 506	Sheet: REV: A2 B

 

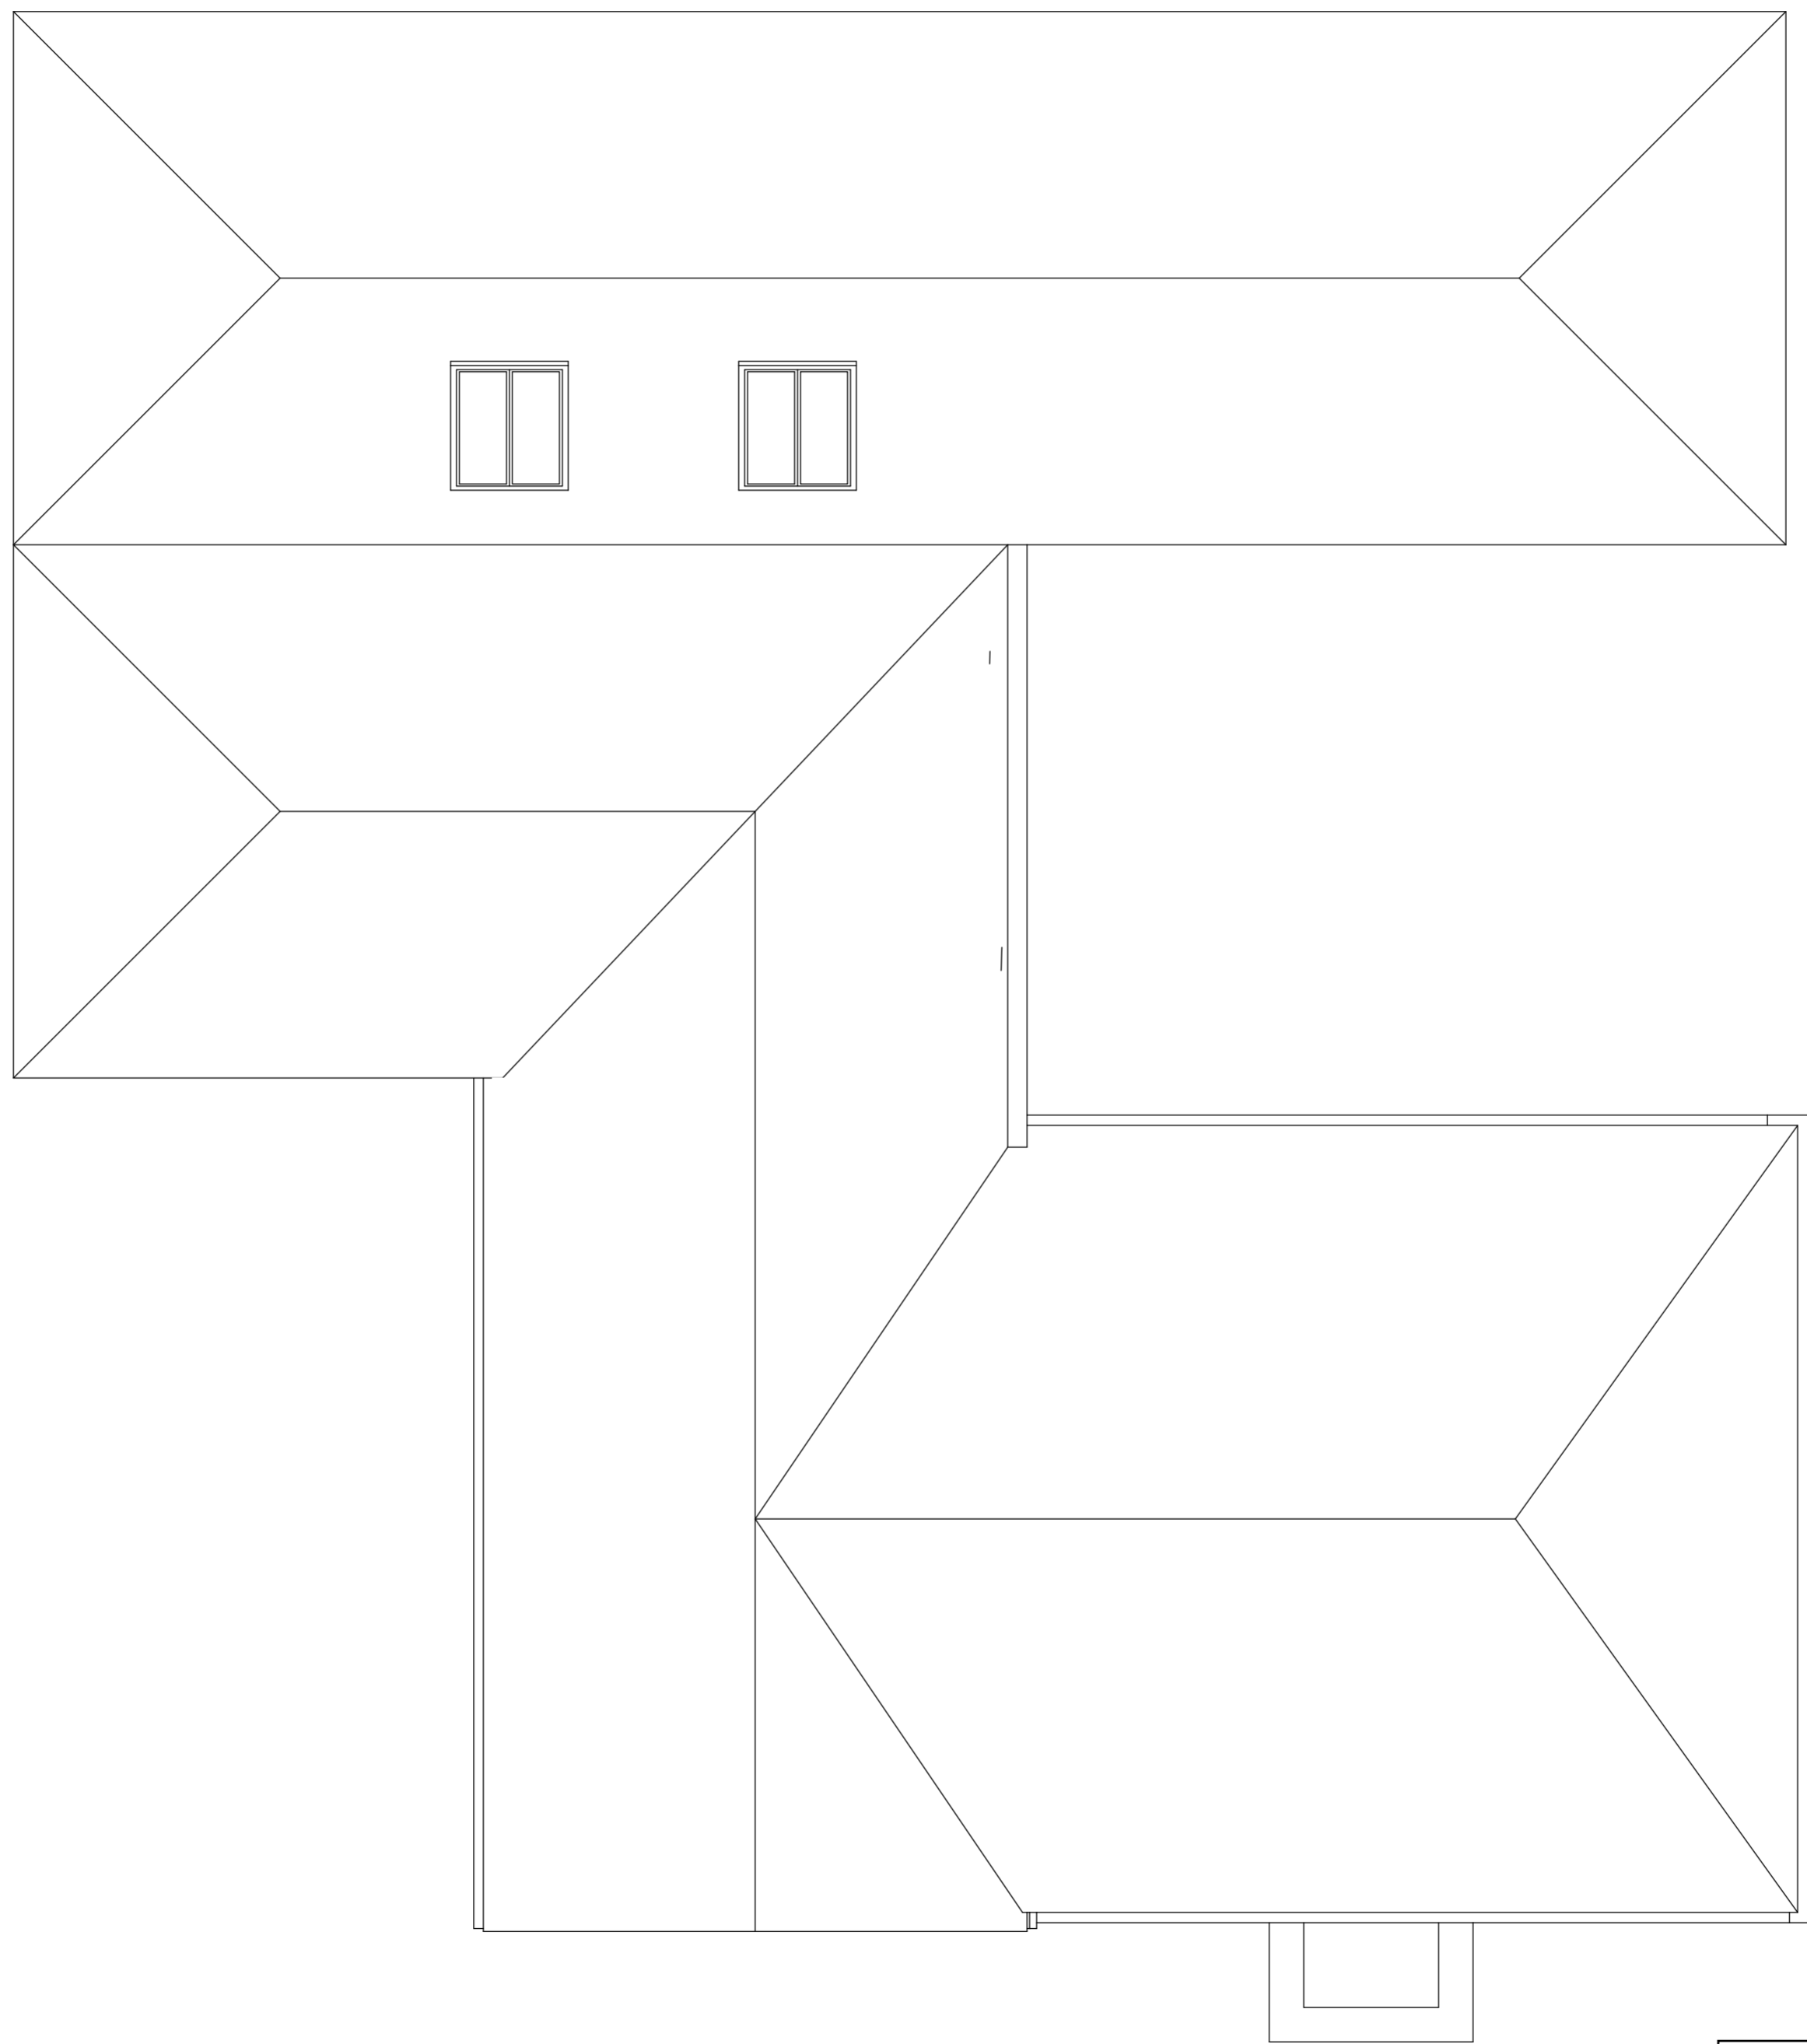

Revisions:

B - 16.08.21 - Design developed from Client comments
A - 30.07.21 - Reduced in size

Roger Hill Architects
 Deerchase
 Hut and Lodge Farm
 Broad Chalke
 Nr Salisbury 01725519436
 Wiltshire SP55LX 07976903566

Site:
 Botolph Farmhouse,
 Botyl Road,
 Botolph Claydon,
 Buckinghamshire,
 MK18 2LR.

Title:
 Proposed Outbuilding Roof Plans

Drawn by: JH	Date: 19/01/21
Scale: 1:50	Approval: RH
Drawing No: 1907 - 507	Sheet: REV: A2 B

