





Revisions:		
Roger Hill Architects Deerchase Hut and Lodge Farm Broad Chalke Nr Salisbury 01725519436 Wiltshire SP55LX 07976903566		
Site: Botolph Farmhouse, Botyl Road, Botolph Claydon, Buckinghamshire, MK18 2LR.		
Title: Existing Outbuildings Ground Floor Plans		
Drawn by: JH	Date: 24/03/21	
Scale: 1:50	Approval: RH	
Drawing No: 1907 - 502	Sheet: A2	REV:

 

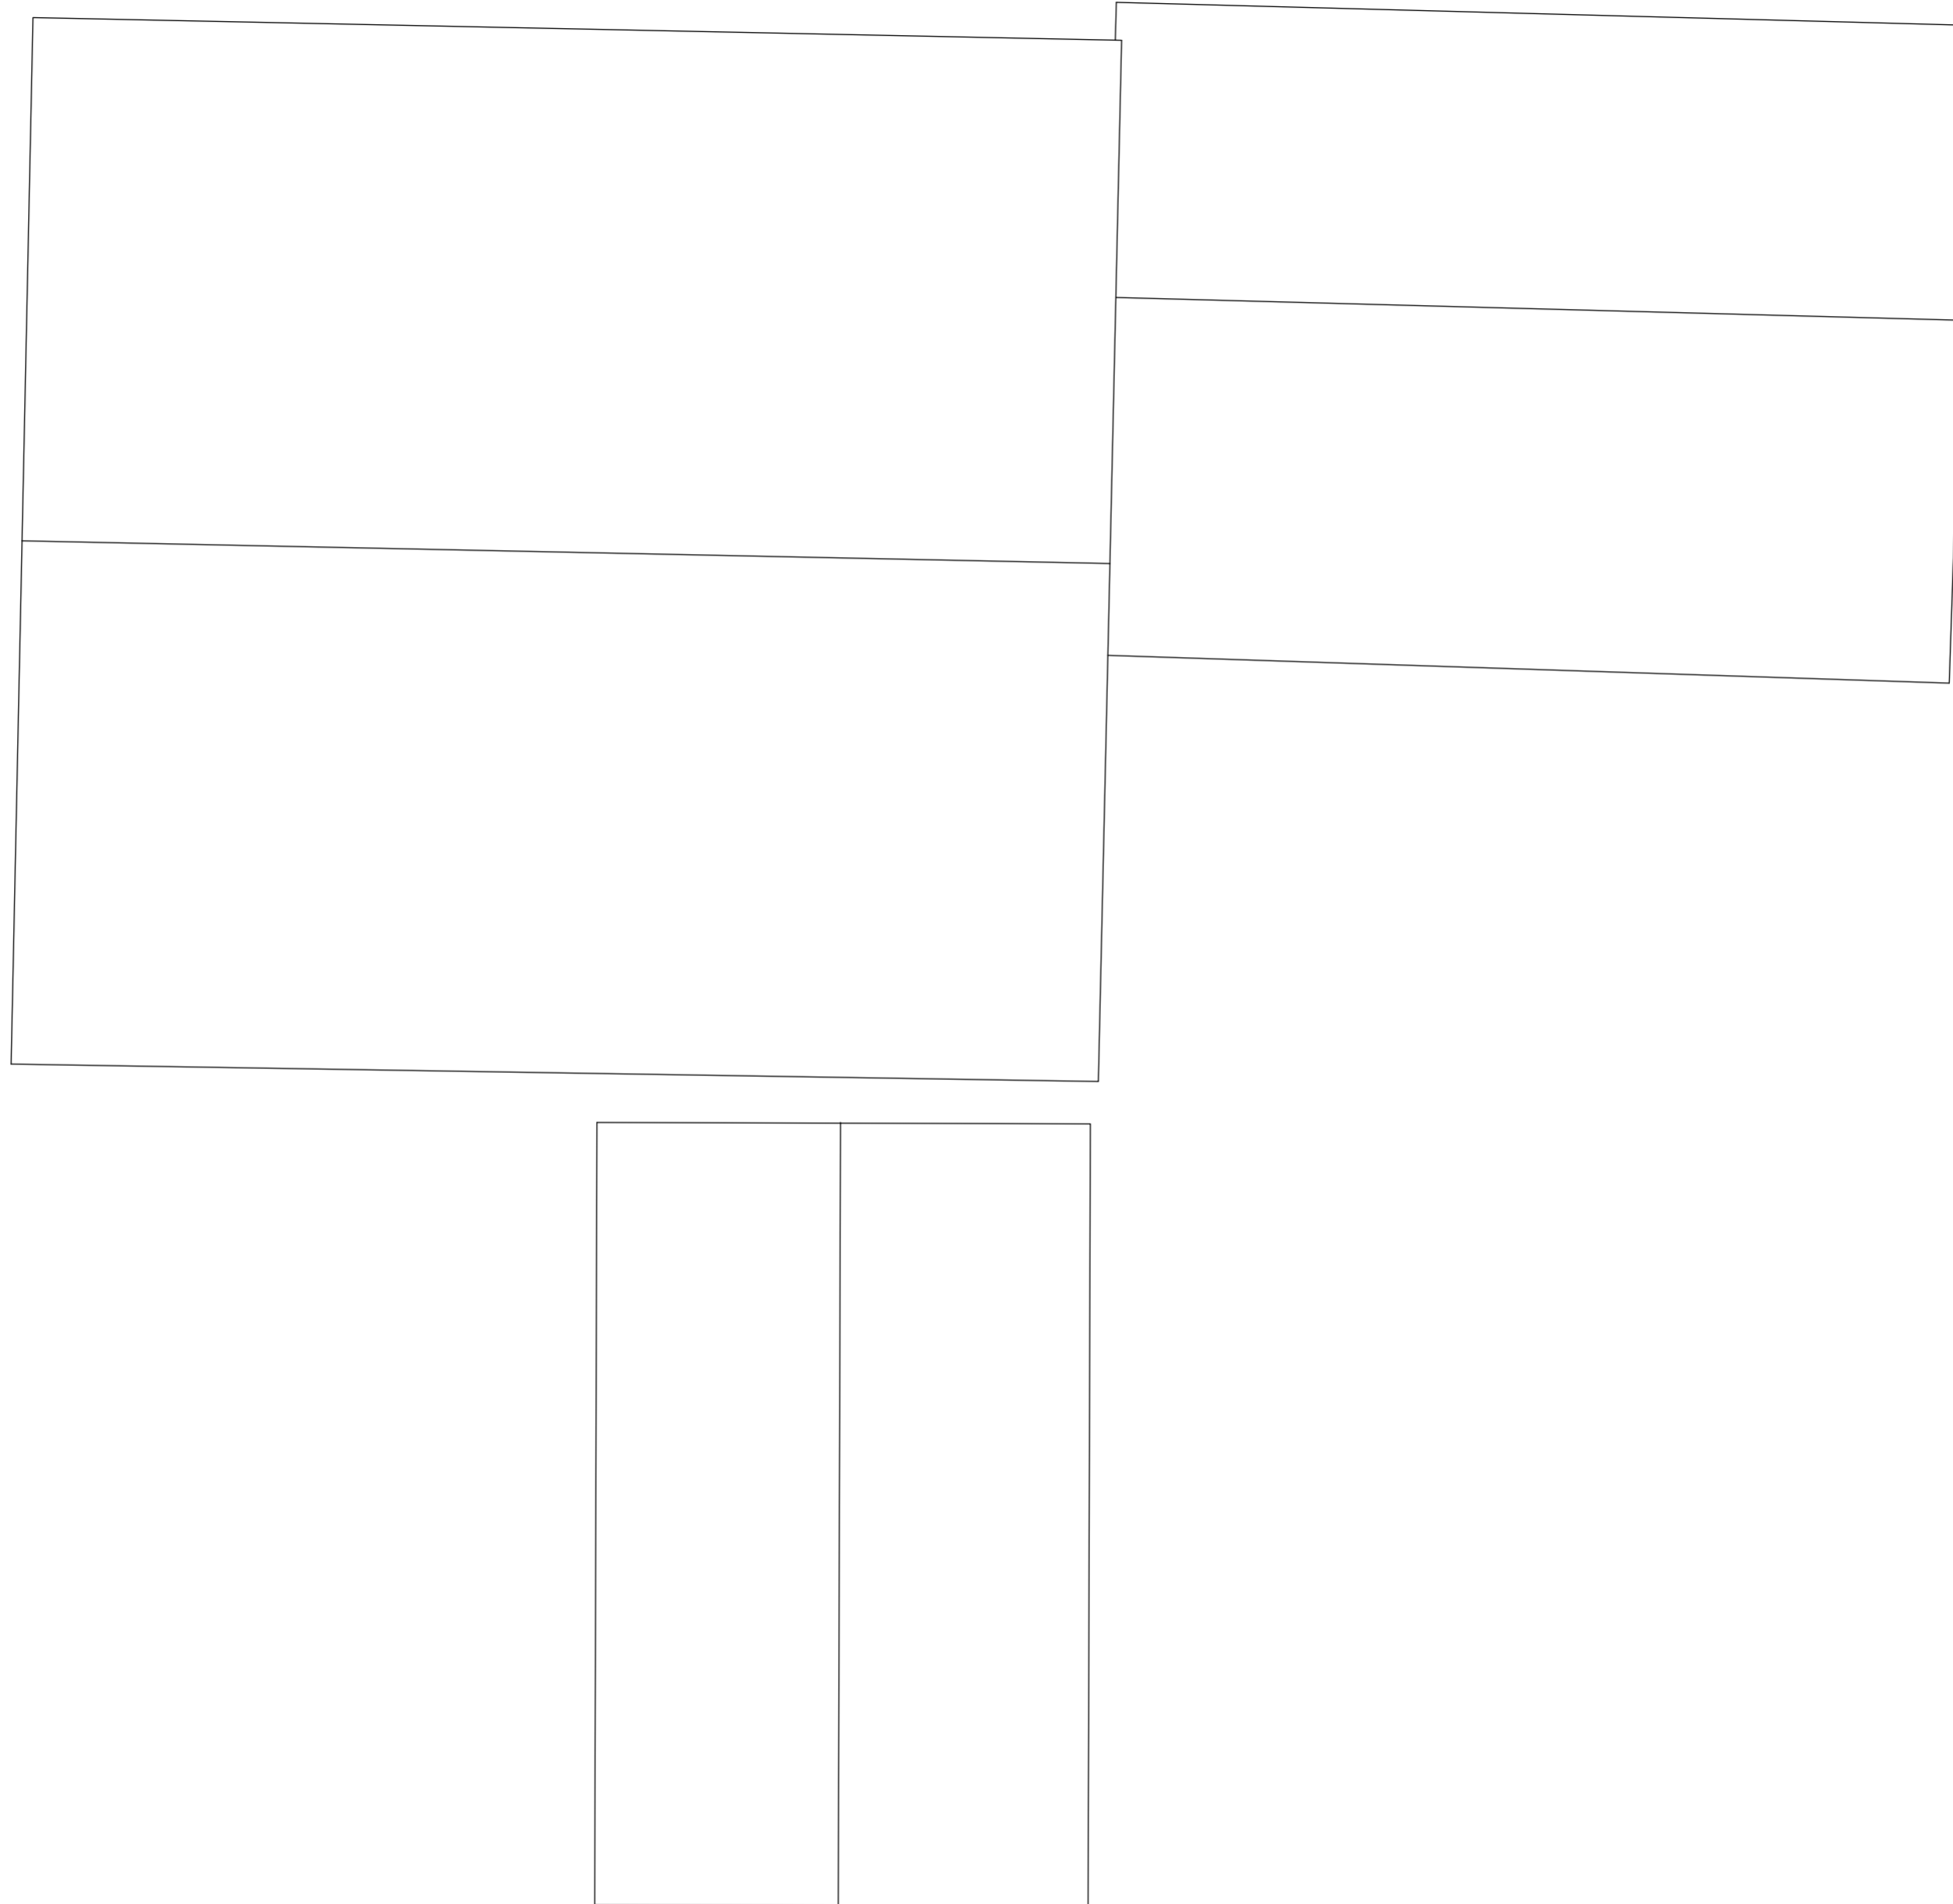

Revisions:	

Roger Hill Architects
 Deerchase
 Hut and Lodge Farm
 Broad Chalke
 Nr Salisbury 01725519436
 Wiltshire
 SP55LX 07976903566

Site:
 Botolph Farmhouse,
 Botyl Road,
 Botolph Claydon,
 Buckinghamshire,
 MK18 2LR.

Title:
 Existing Outbuilding Roof Plan

Drawn by: JH	Date: 24/03/21
Scale: 1:50	Approval: RH
Drawing No: 1907 - 503	Sheet: REV: A2

