




WEST ELEVATION

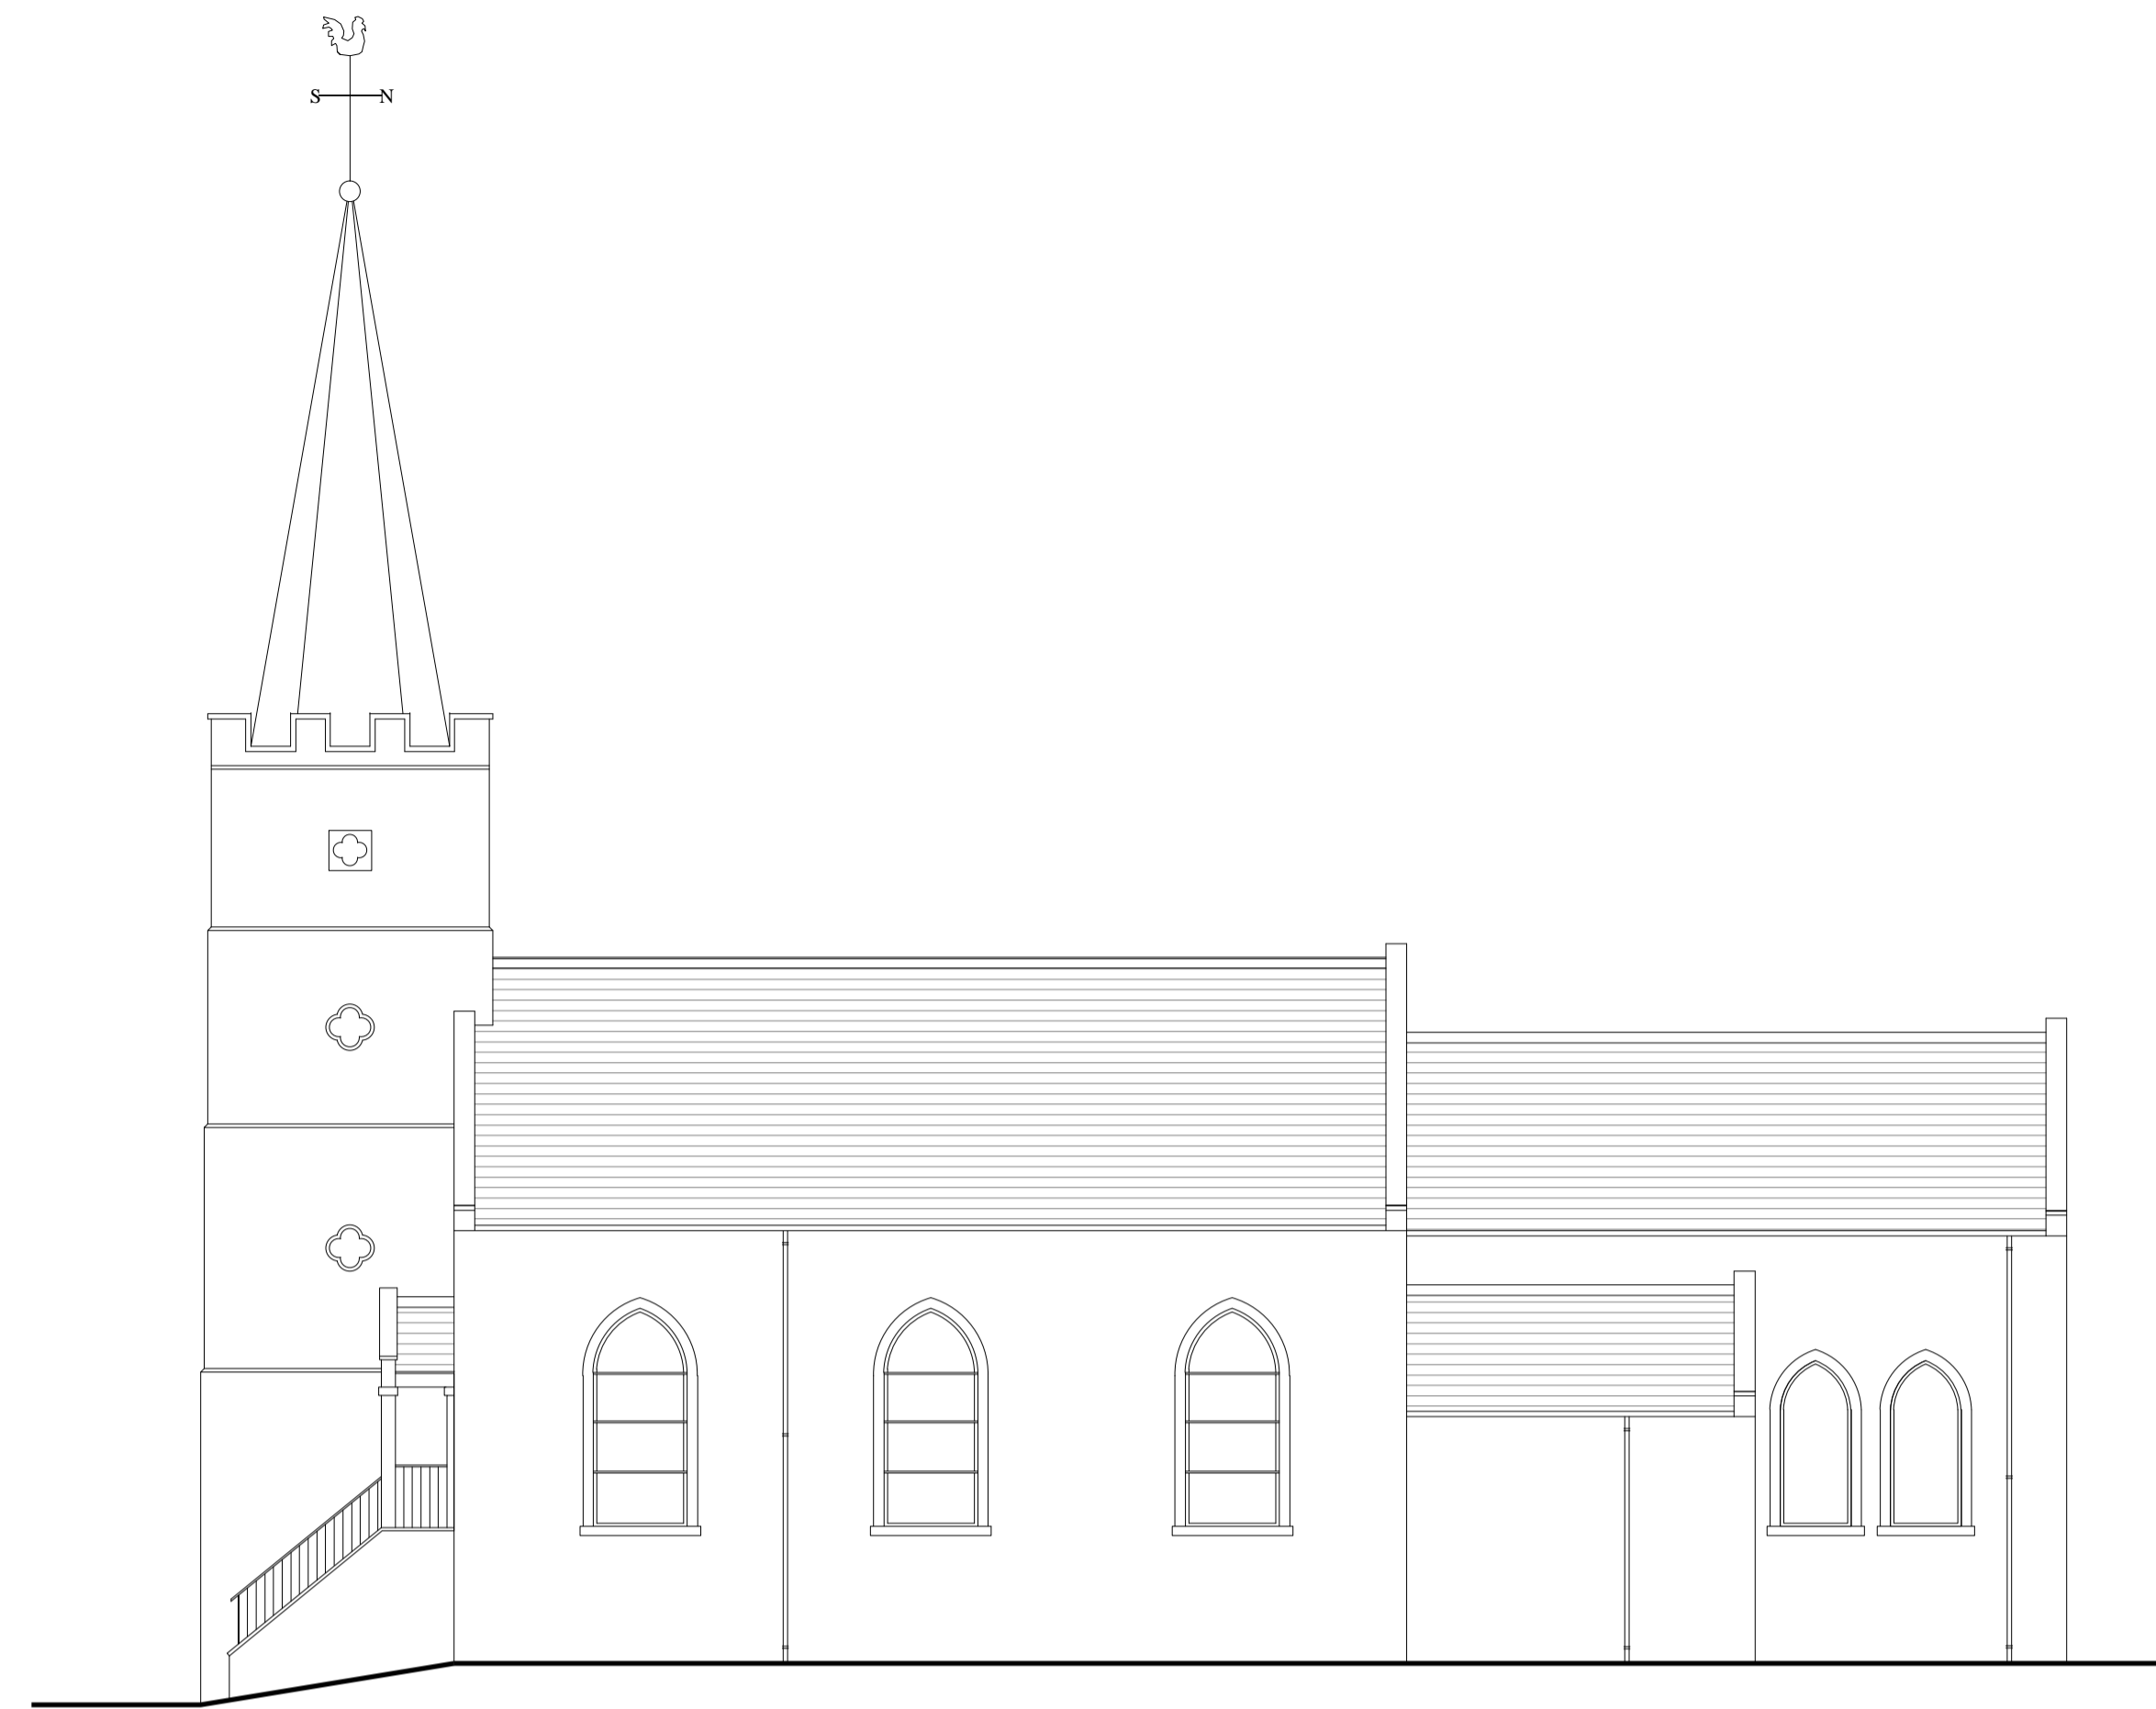

SOUTH ELEVATION

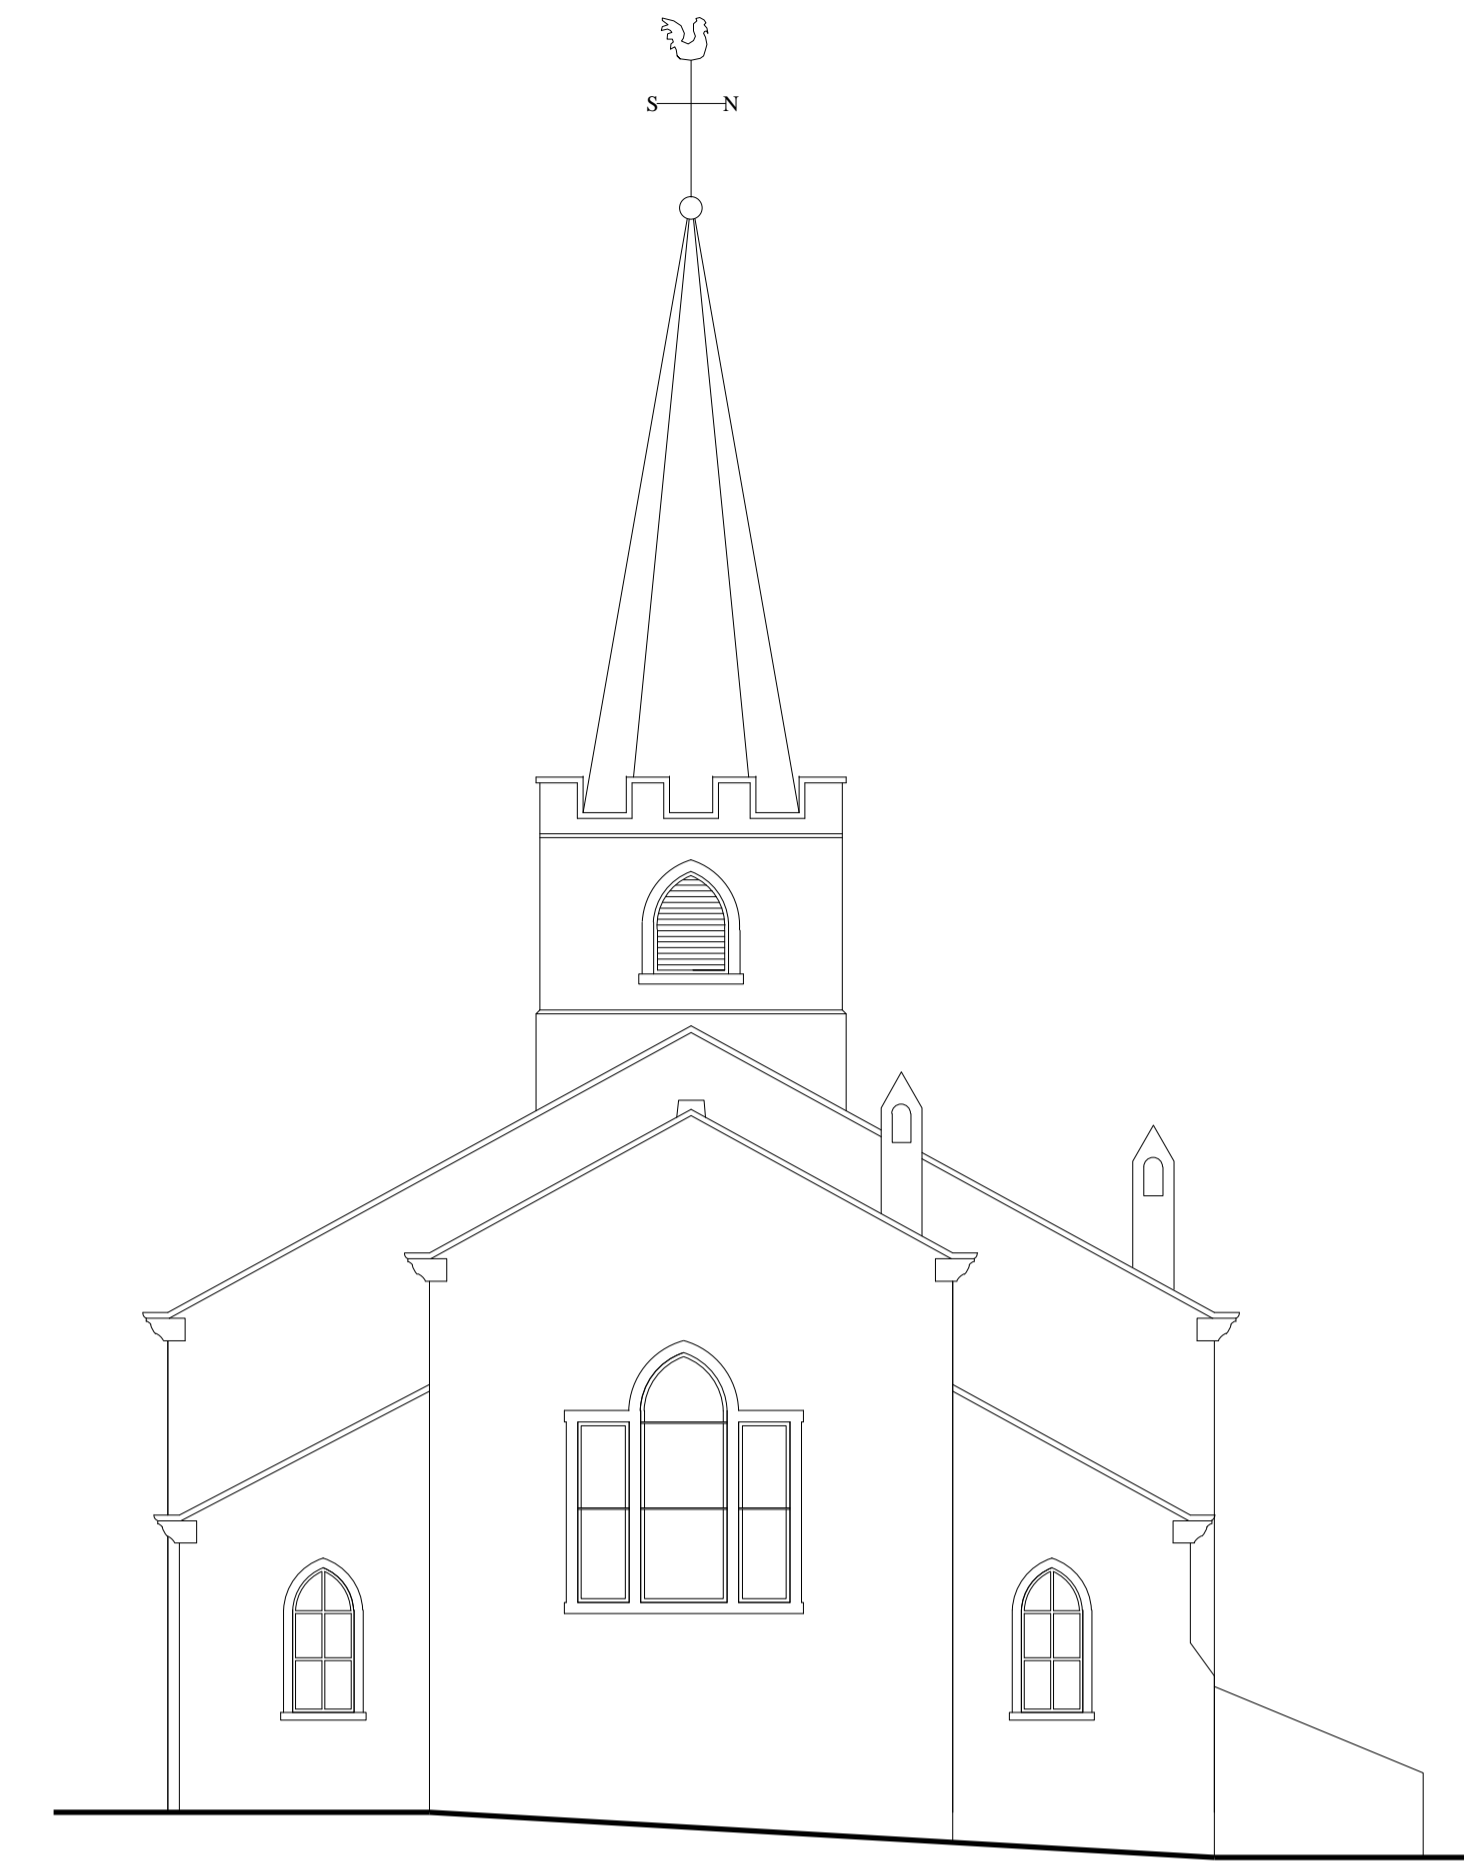

EAST ELEVATION

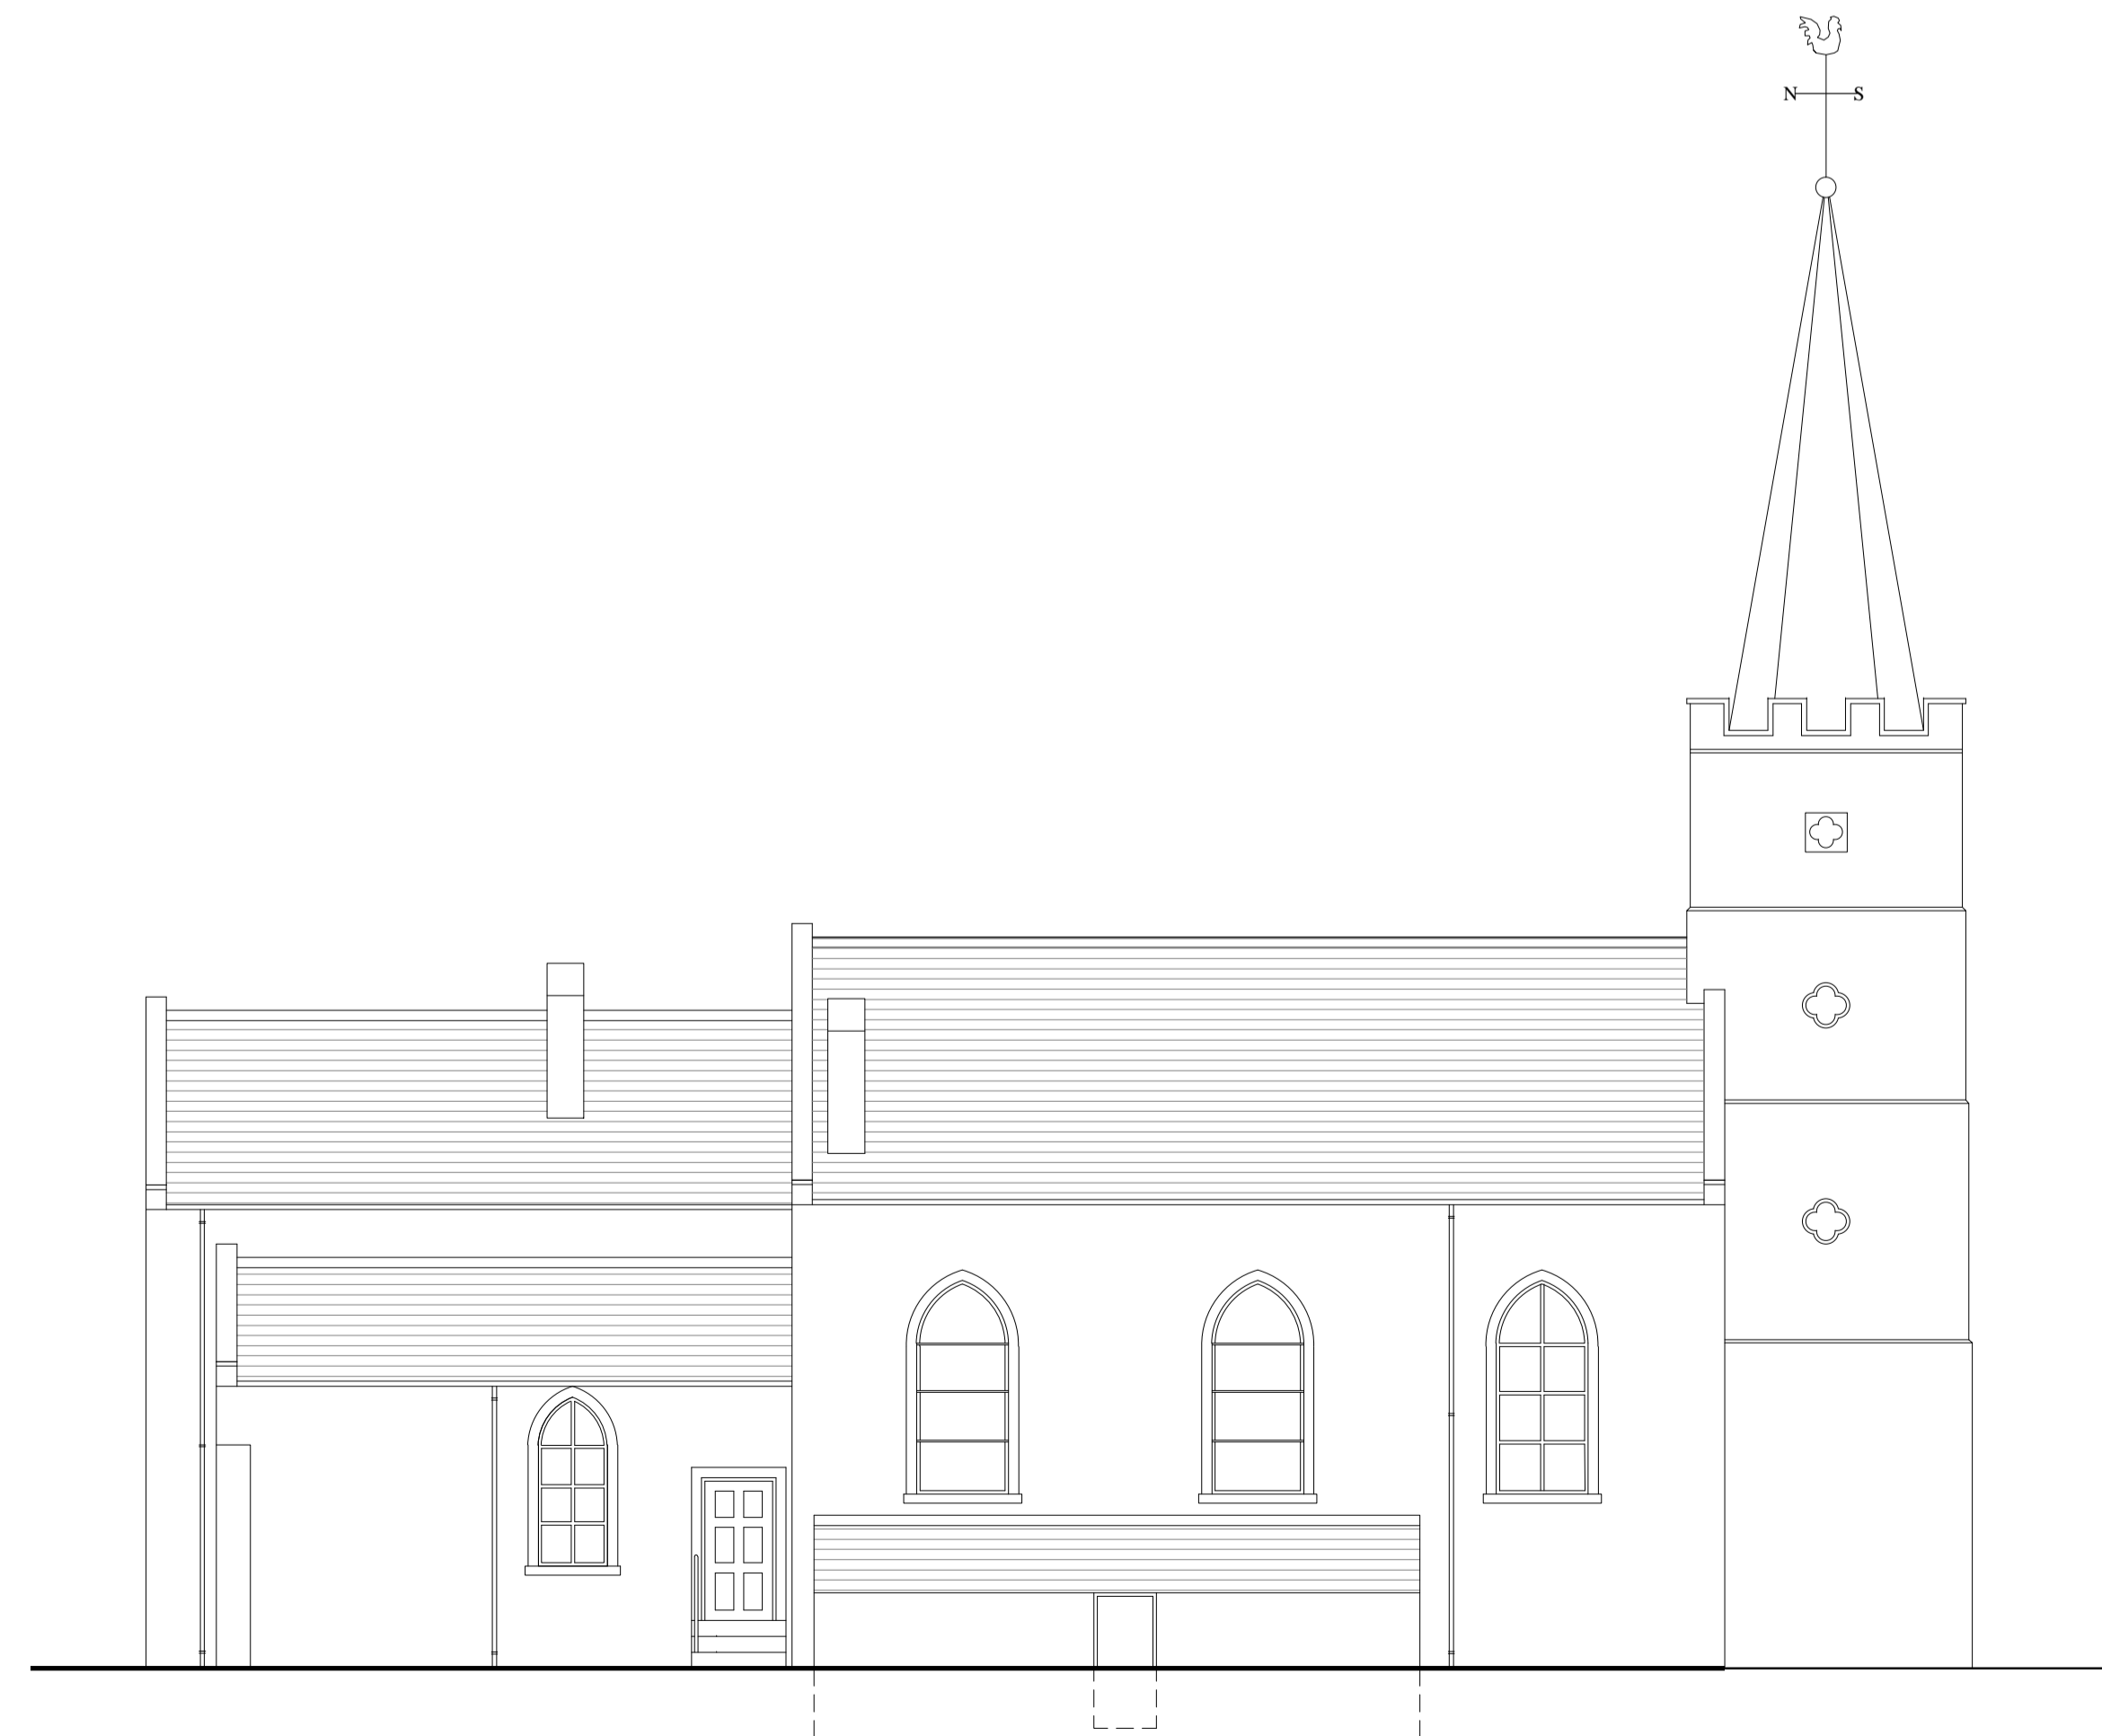

NORTH ELEVATION

beaumont : brown  
architects

The Old Brewery, Castle Eden, County Durham TS27 4SU  
T: 01642 700803  
E: eng@beaumontbrownarchitects.co.uk  
www.beaumontbrownarchitects.co.uk

THE CHURCH OF ENGLAND



REV. A. 07.04.17 - GENERAL UPDATE.

Contract: ST JAMES CASTLE EDEN	No. 1642
Drawing: EXISTING ELEVATIONS	No. 2
Scale: 1:100 @ A1, 1:200 @ A3 Date: 05.04.17	Rev. A