




WEST ELEVATION

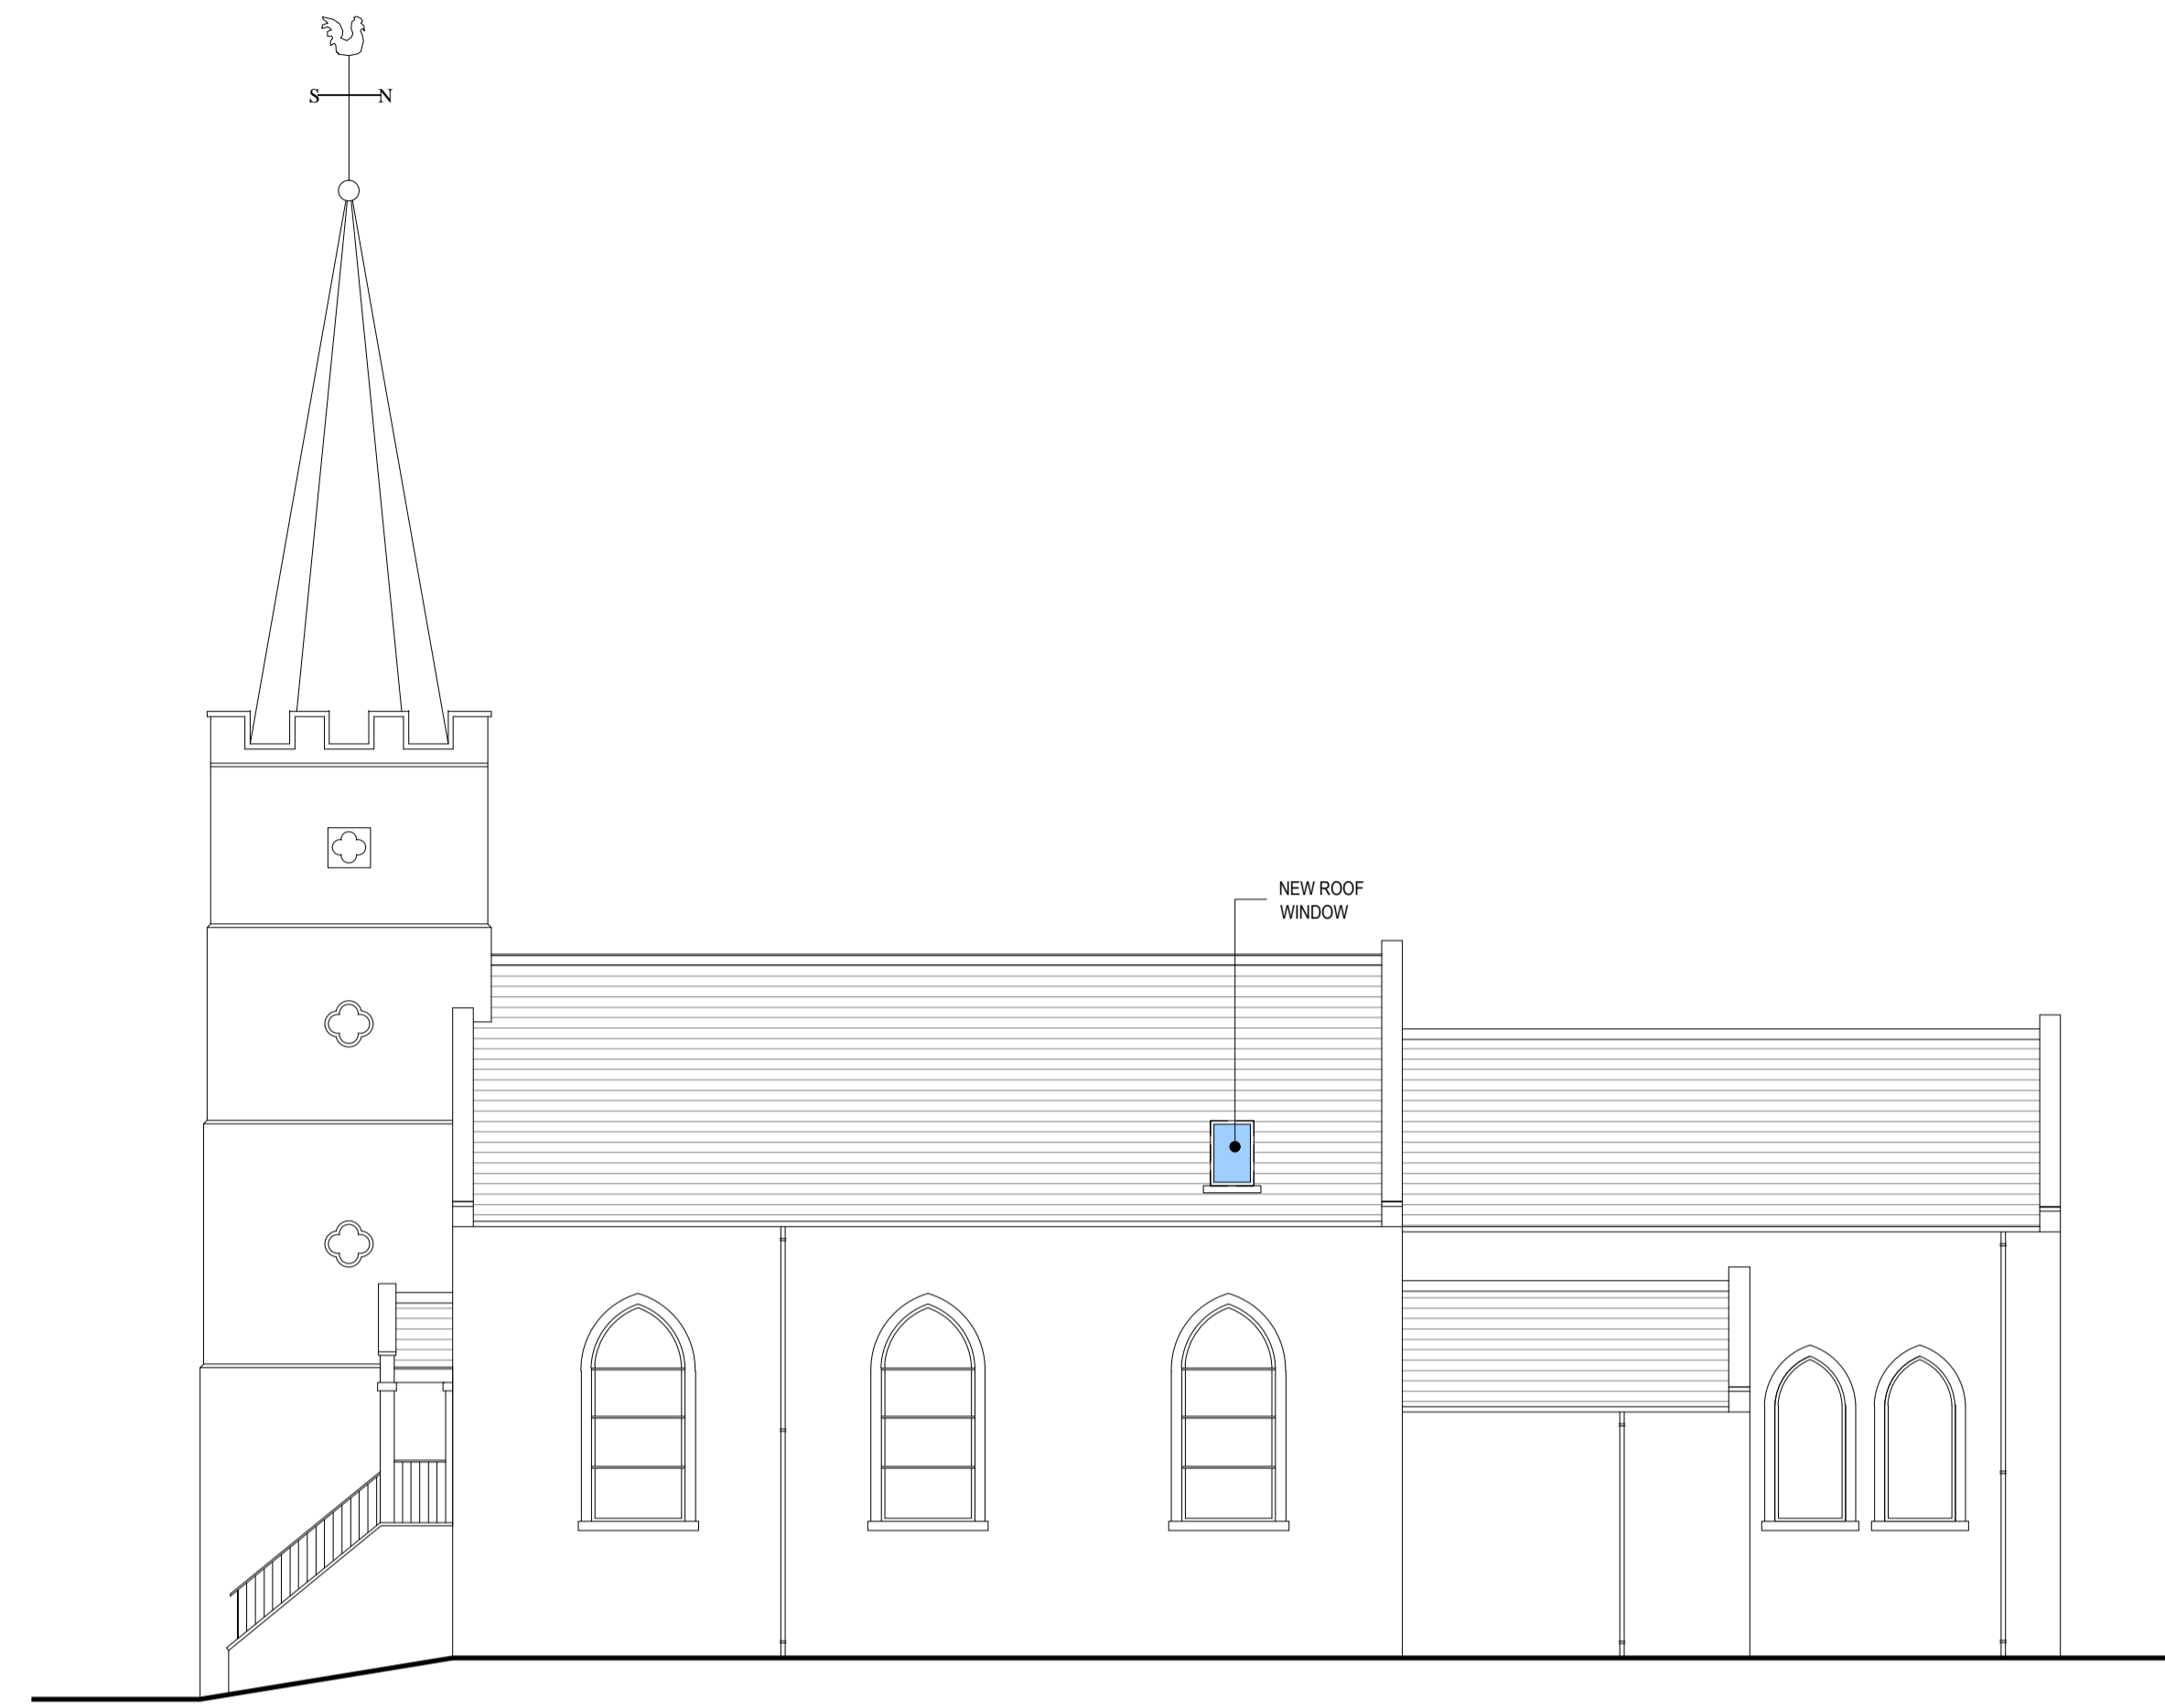

SOUTH ELEVATION

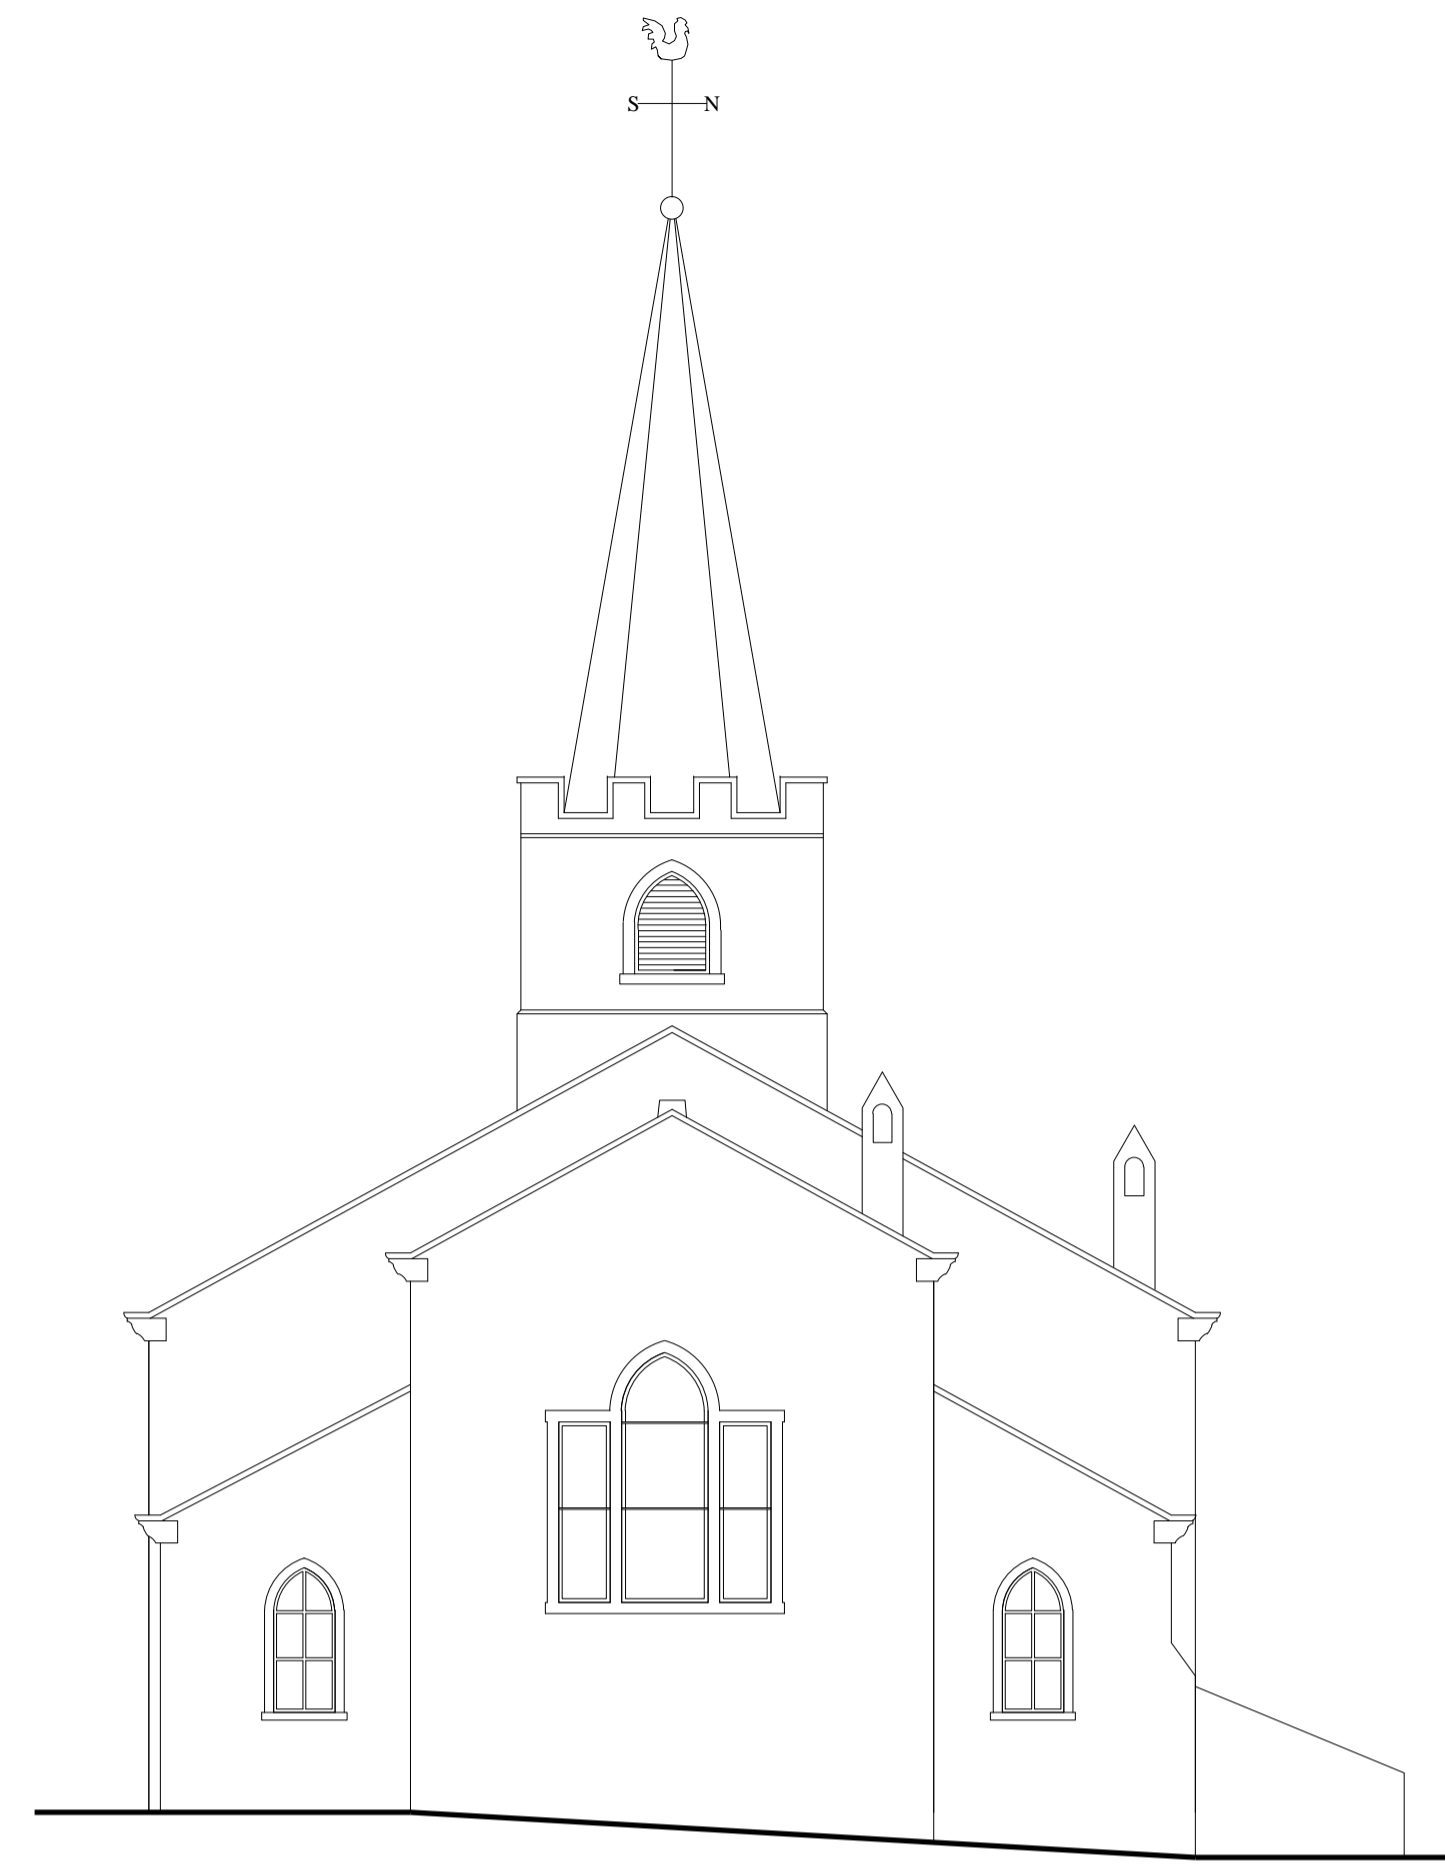

EAST ELEVATION

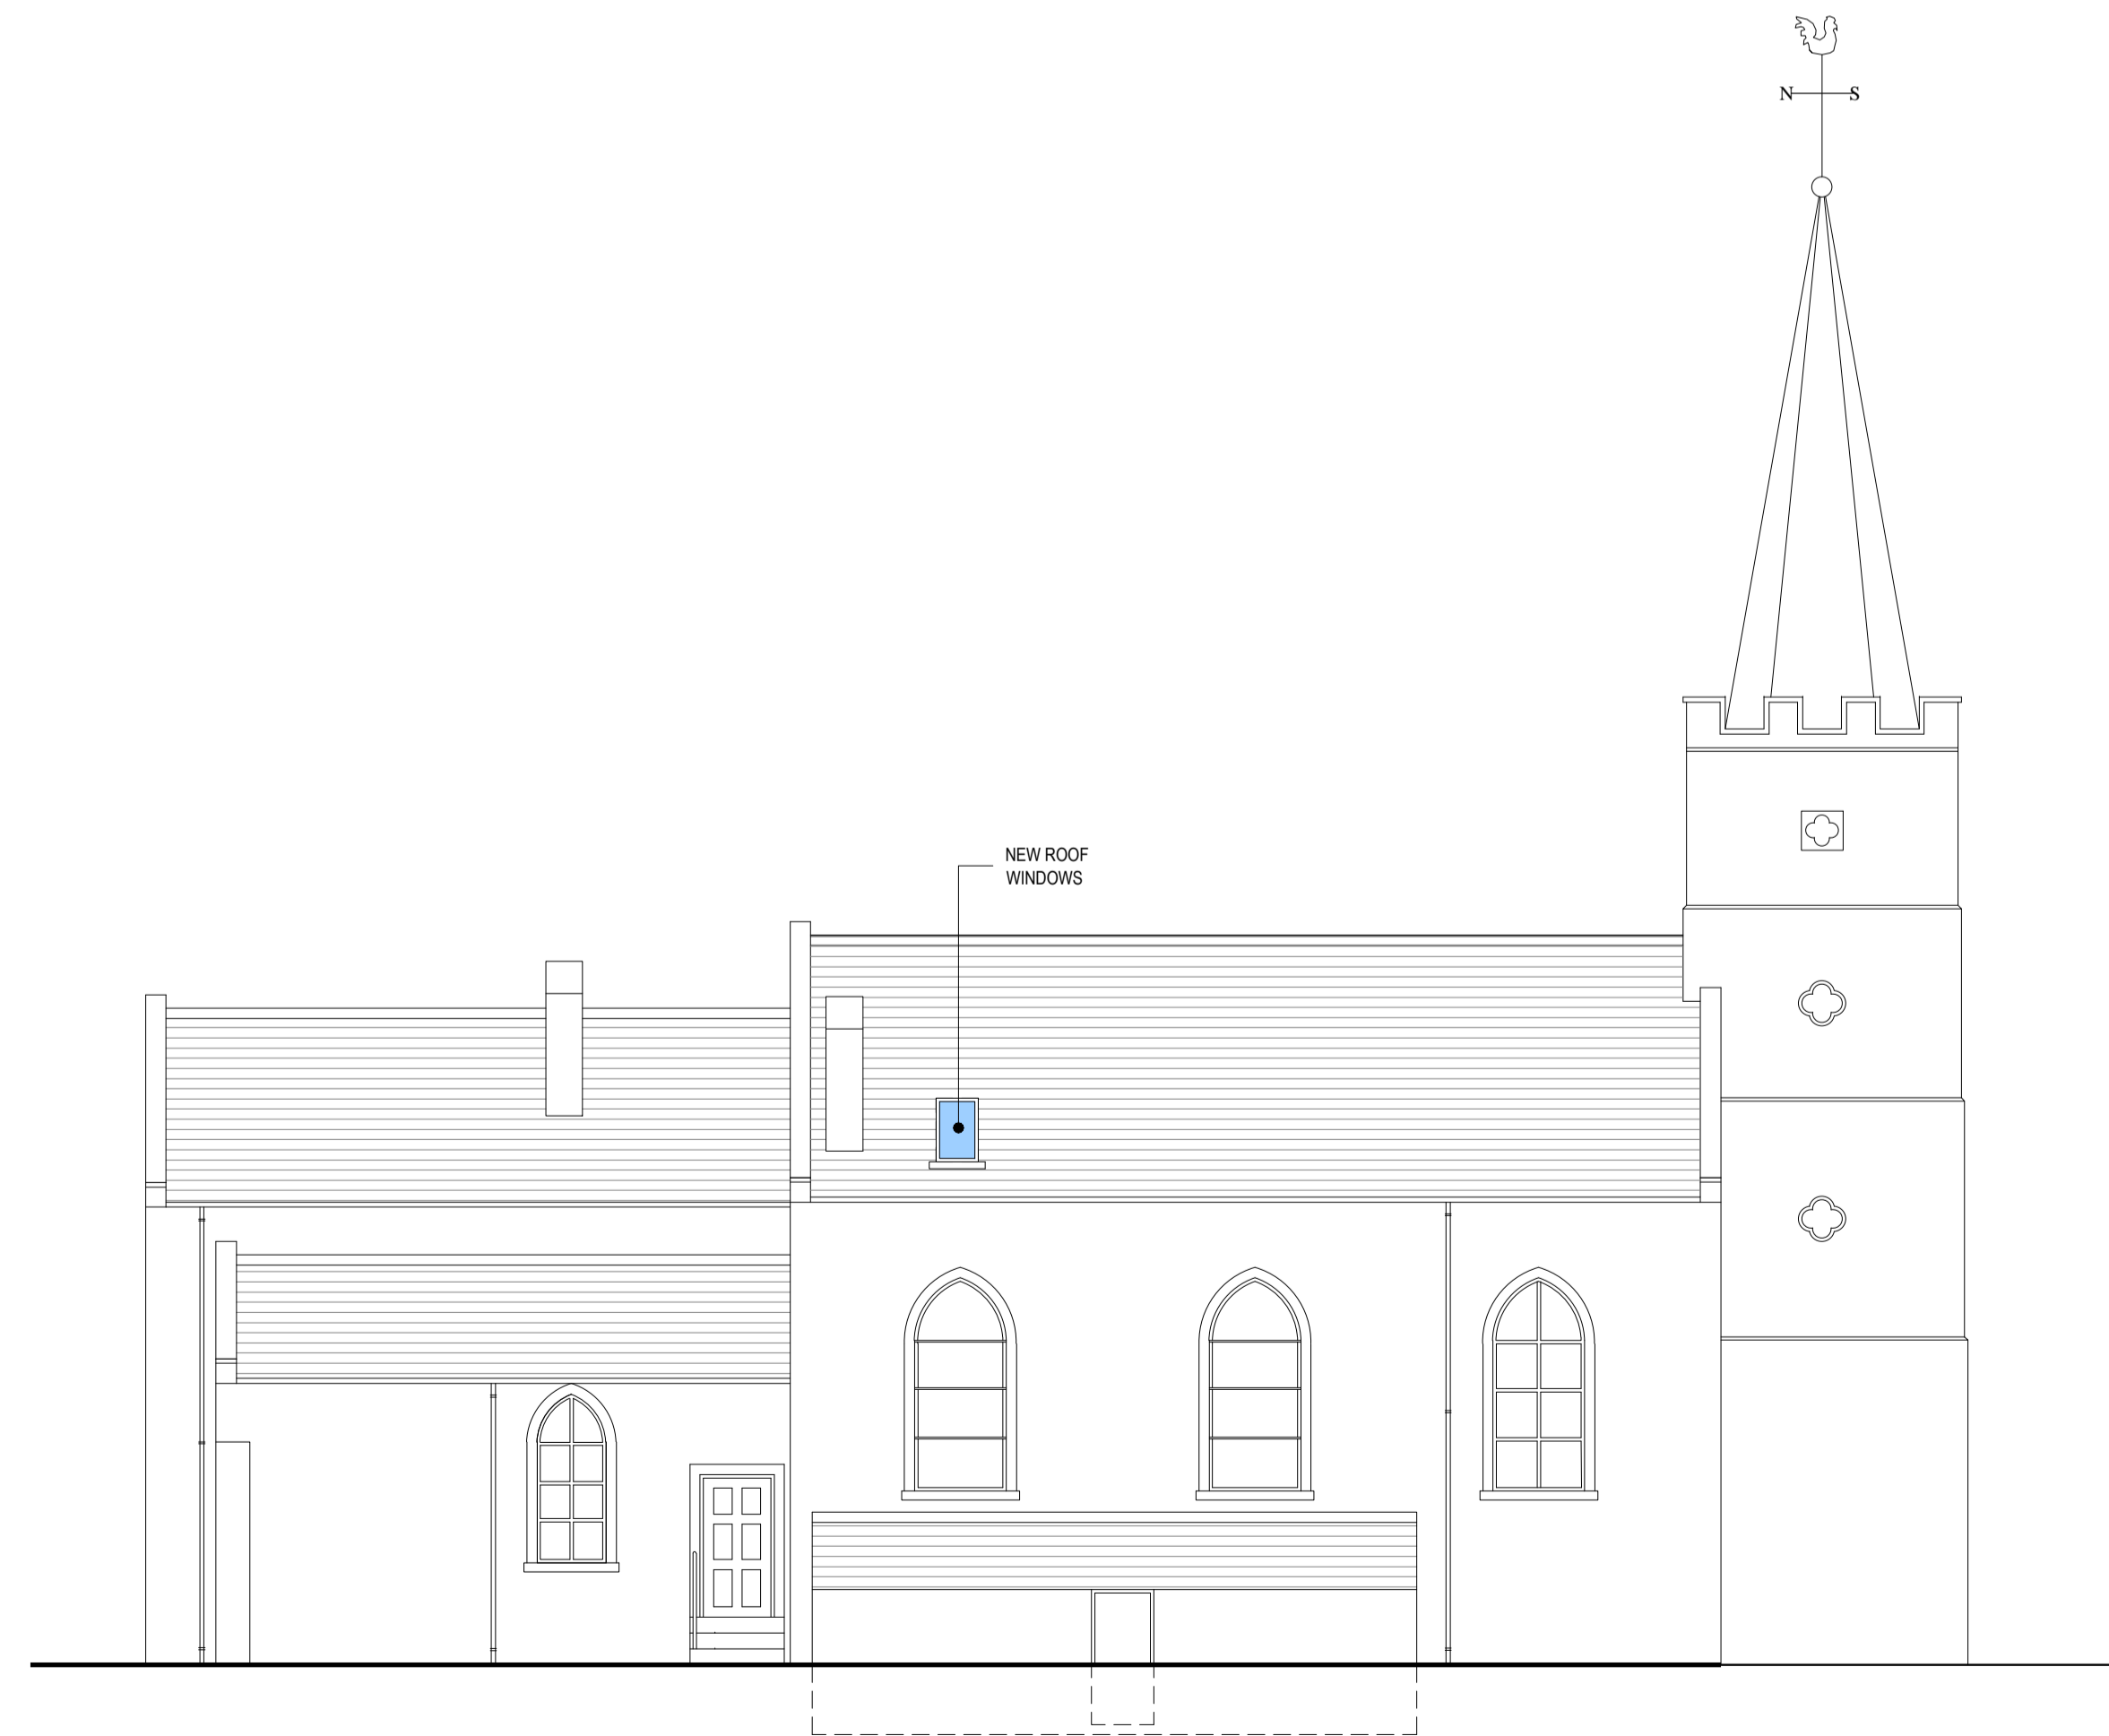

NORTH ELEVATION

beaumont : brown
architects

The Old Brewery, Castle Eden, County Durham TS27 4SU
T: 01642 700803
E: eng@beaumontbrownarchitects.co.uk
www.beaumontbrownarchitects.co.uk

THE CHURCH
OF ENGLAND



Contract: ST JAMES CASTLE EDEN	No. 1642
Drawing: PROPOSED ELEVATIONS	No. 4
Scale: 1:100 @ A1, 1:200 @ A3	Rev. A
Date: 05.04.17	

REV. A. 15.09.17 - DINING AREA ROOFLIGHTS OMITTED.