



Details - Disk 1200mm

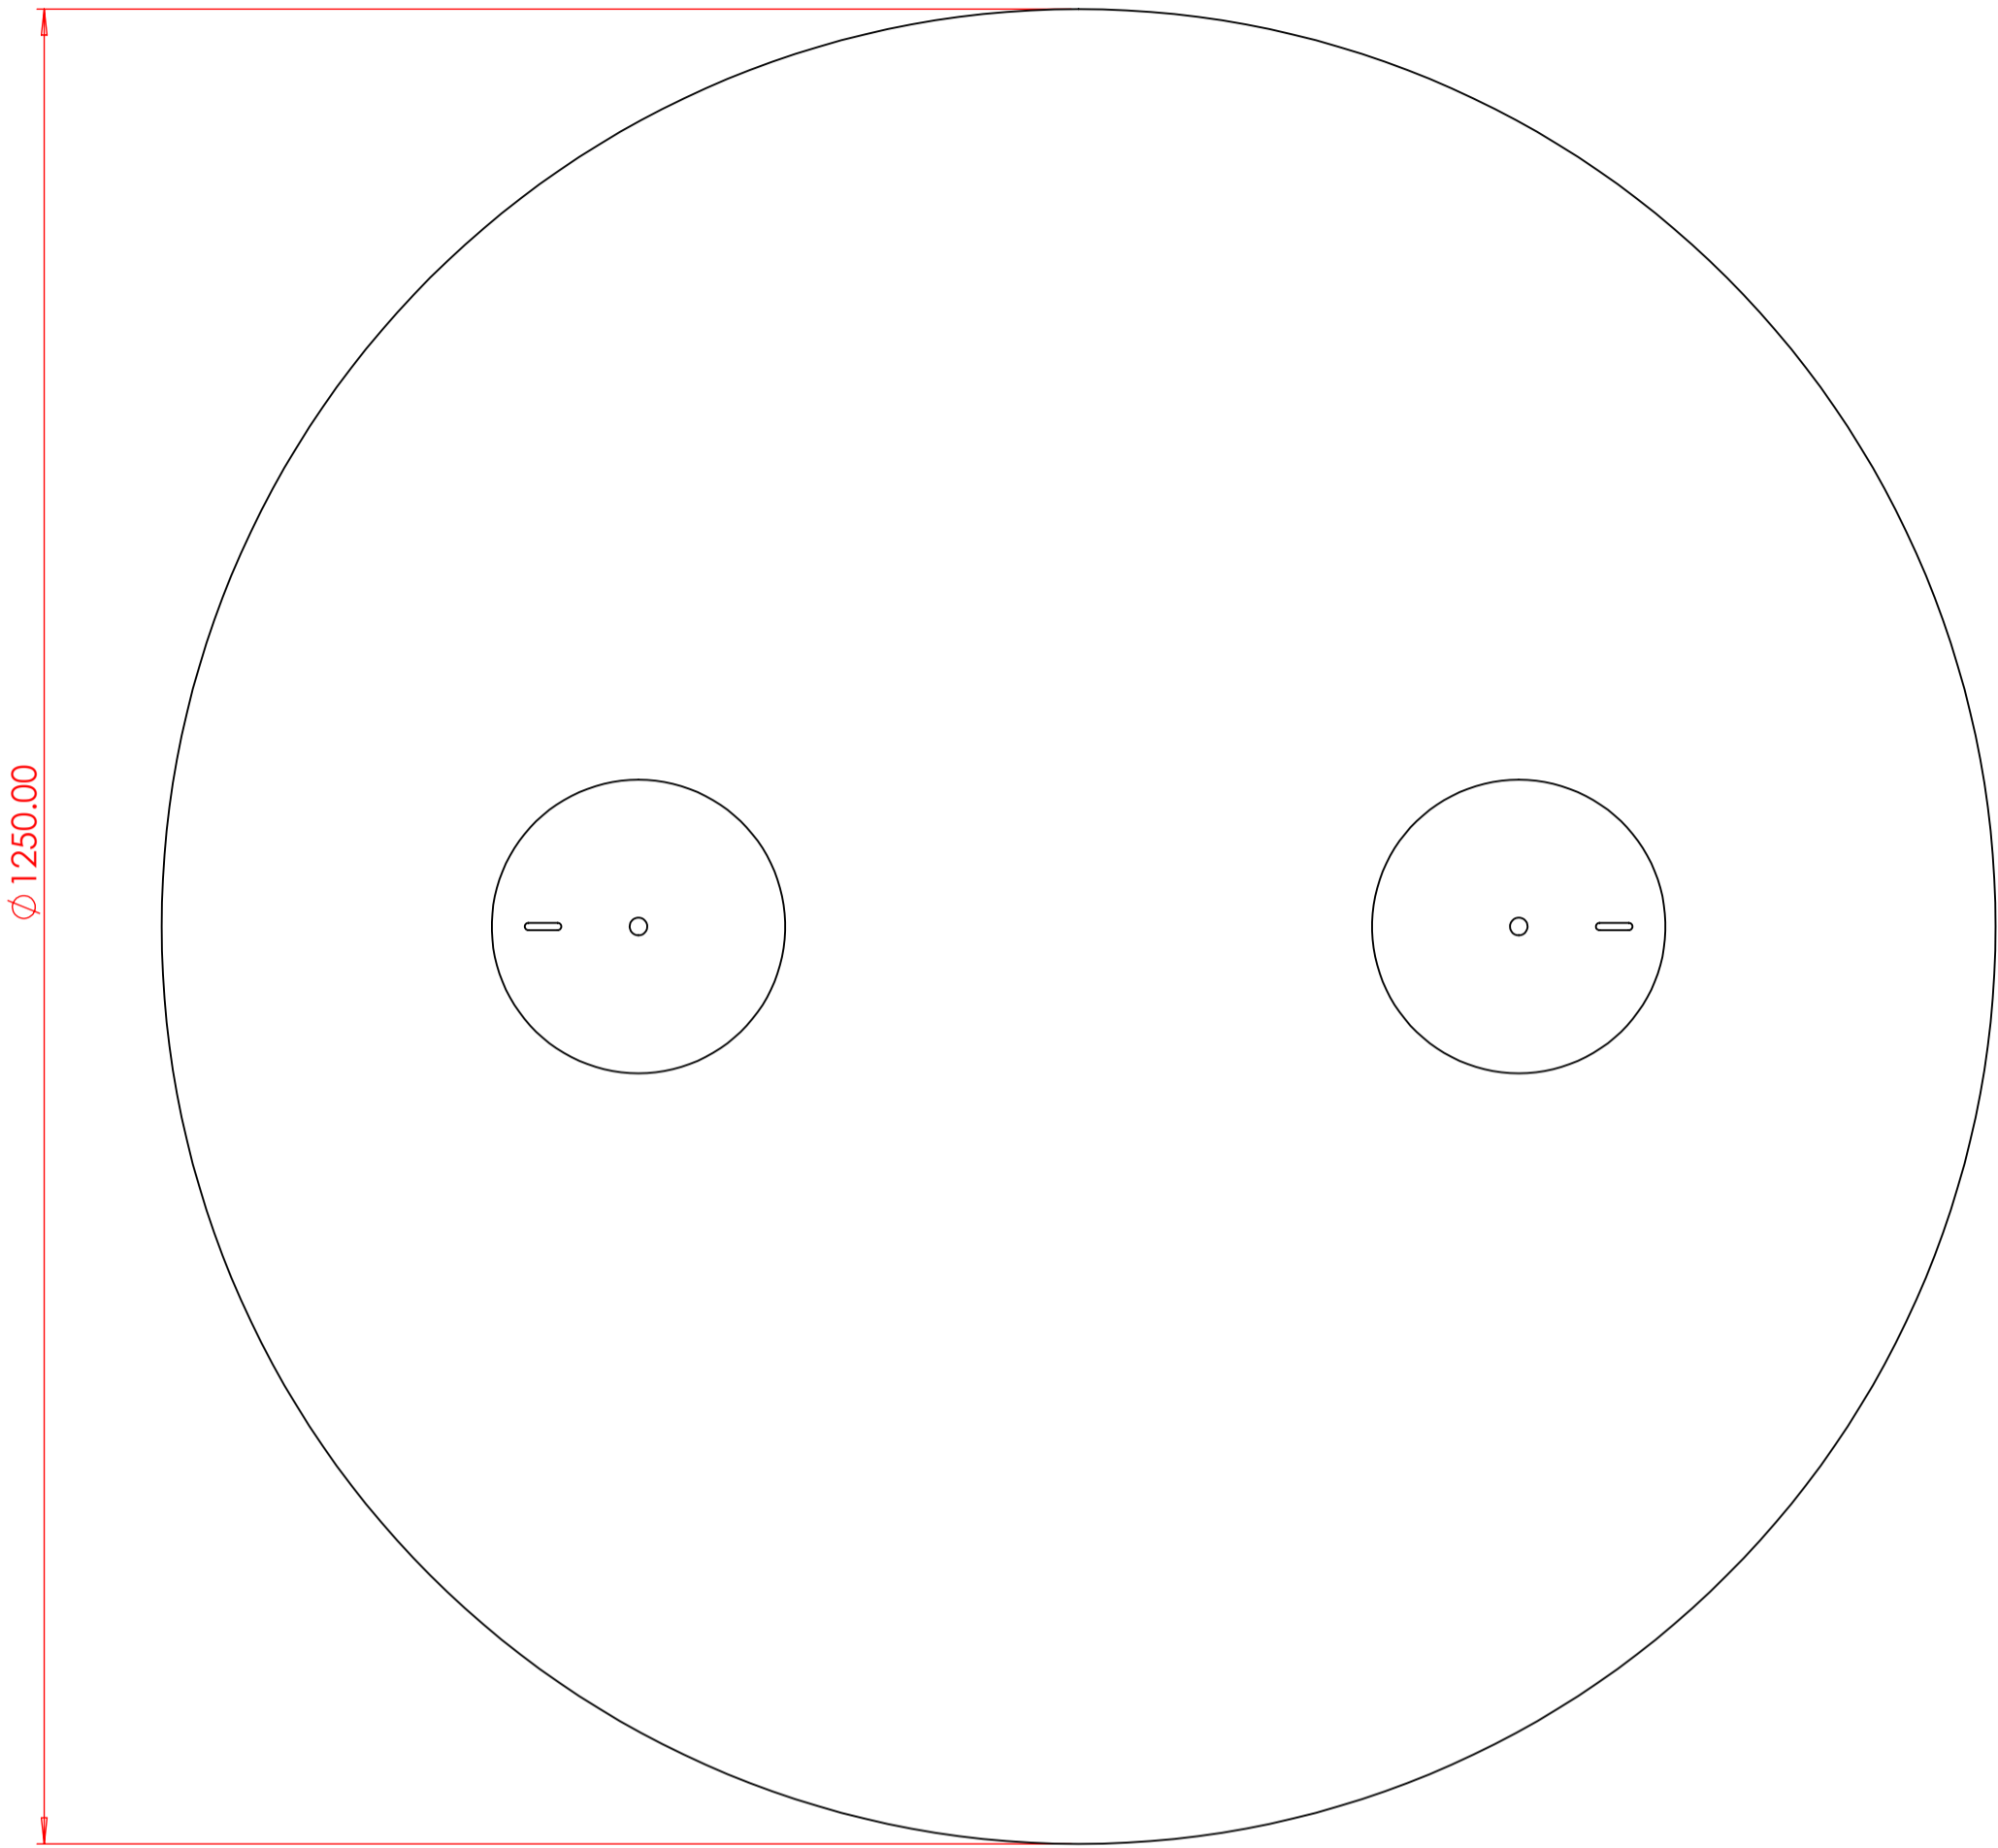

REAR ELEVATION
SCALE 1:5

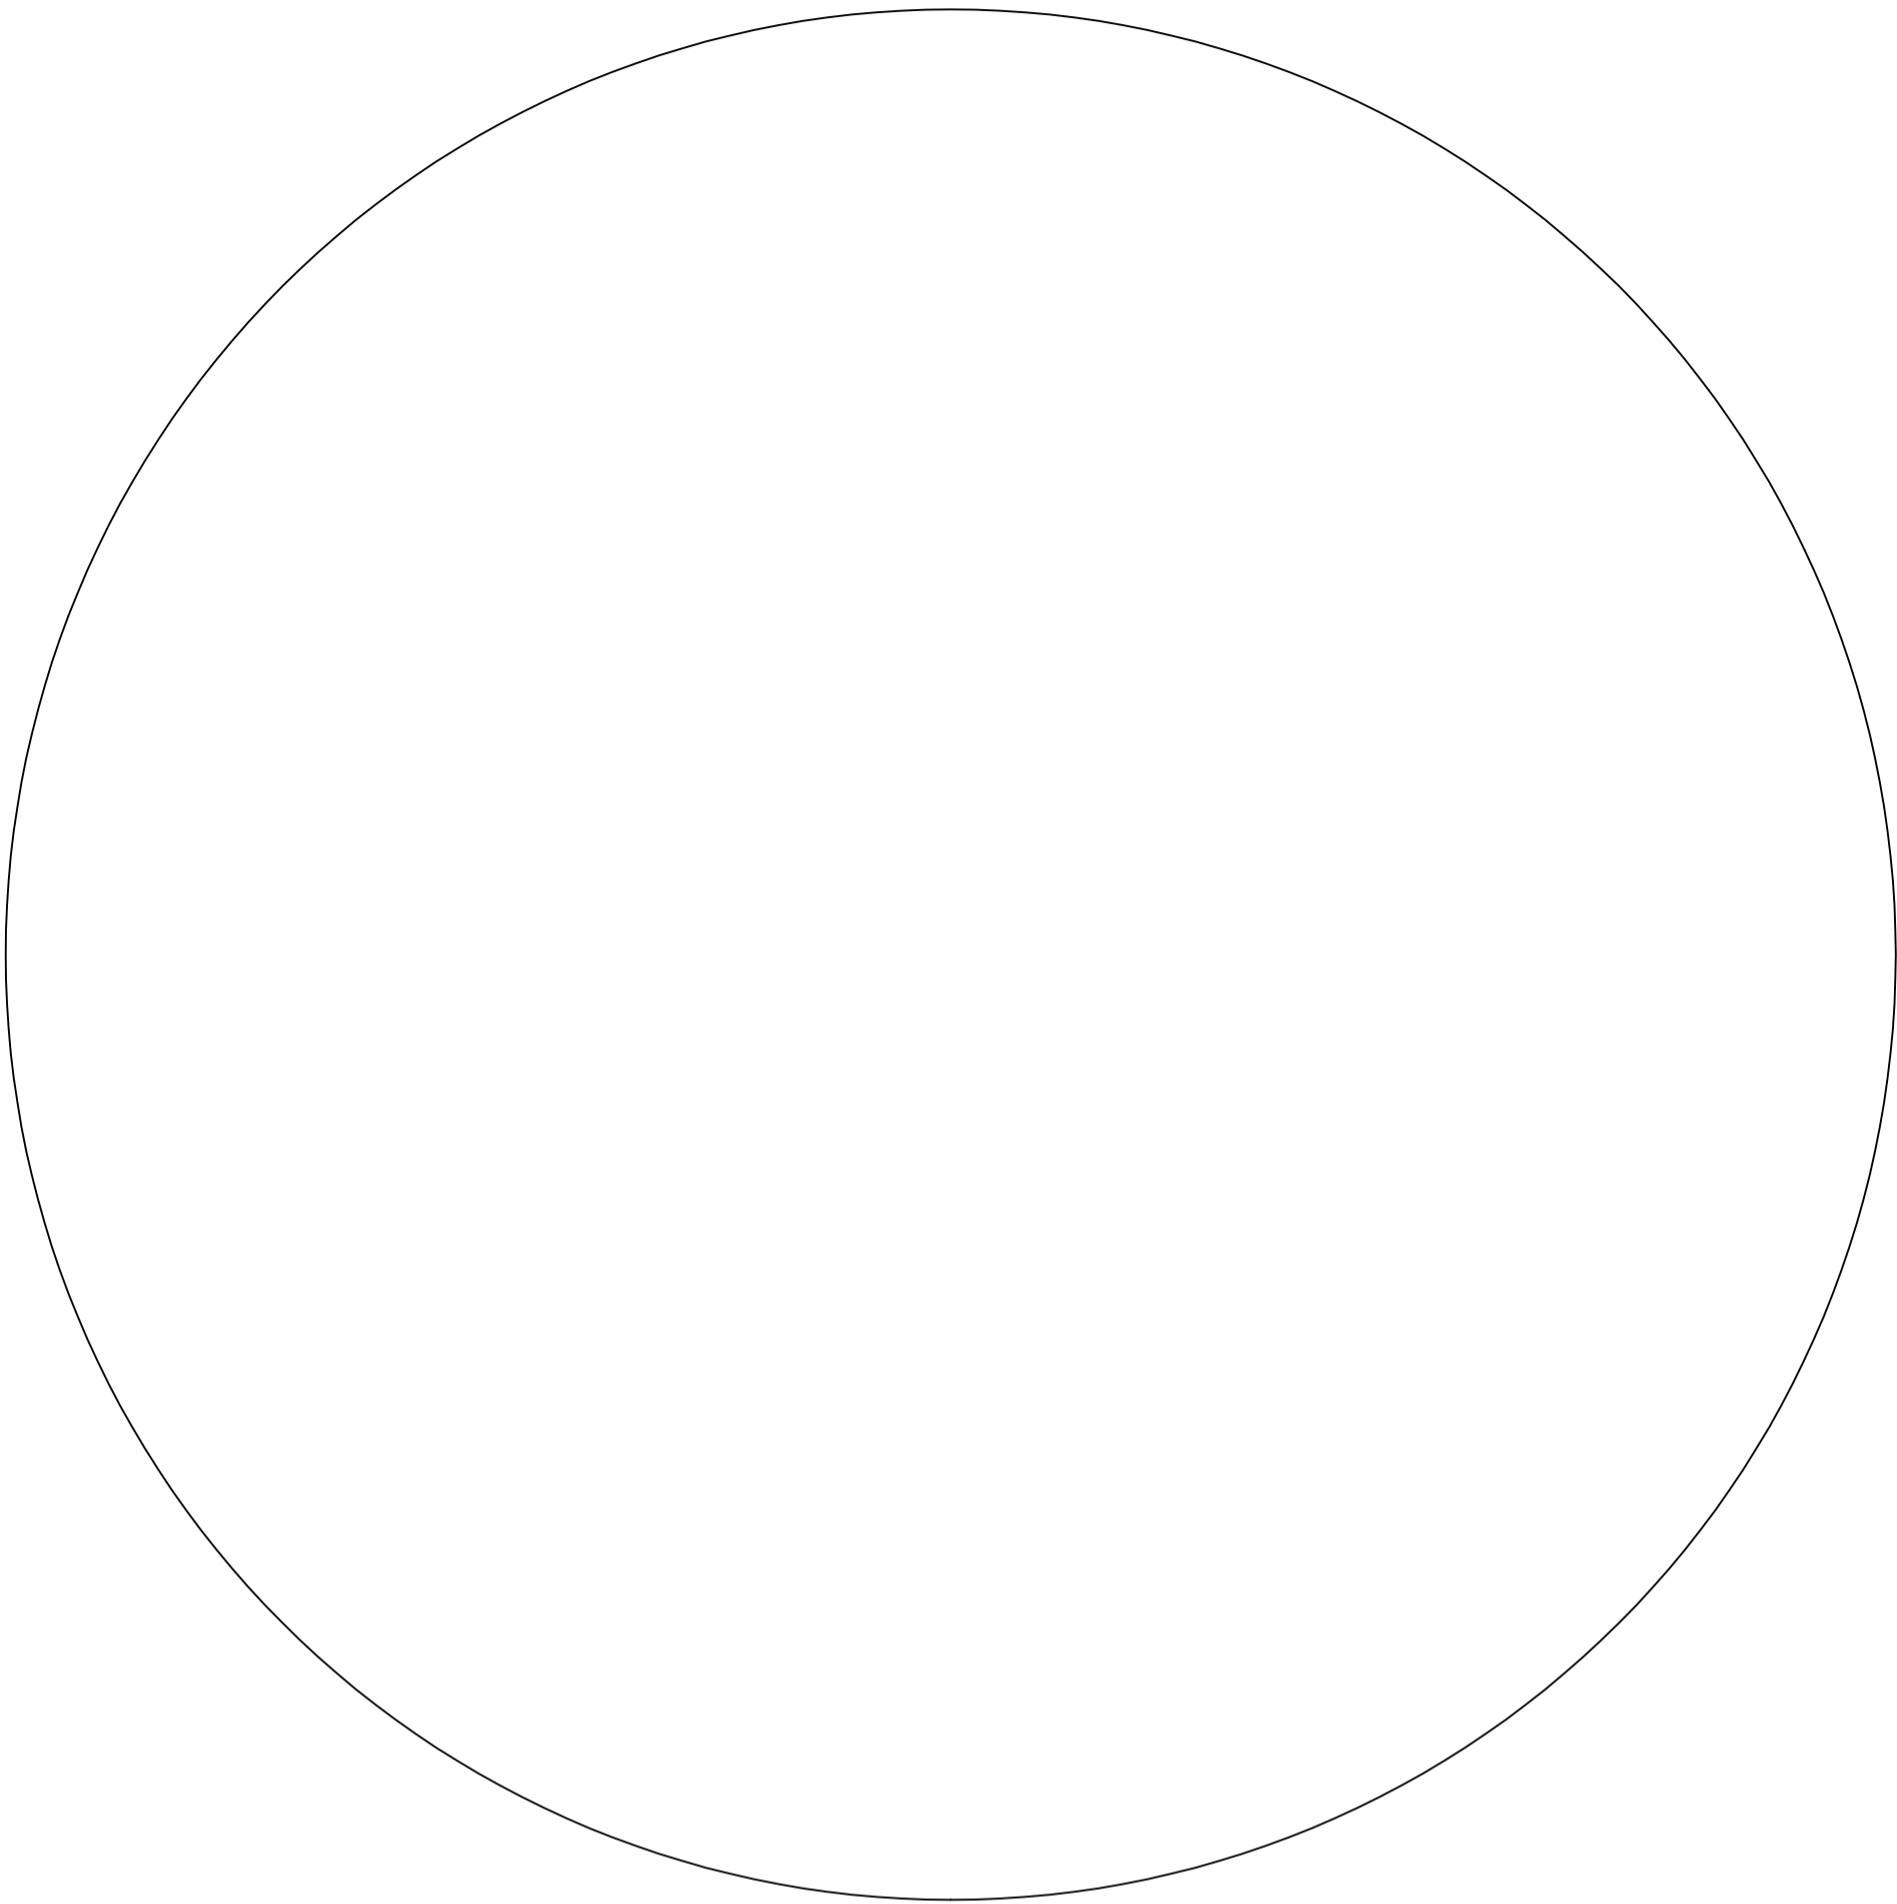

FRONT ELEVATION
SCALE 1:5

M12 Bolt

3mm Aluminium disk
Powdercoated finish

10mm Aluminium plate welded
to disk with M12 bolt for arm

U Bolt for safety cable



PLAN
SCALE 1:5

FOR
PLANNING
ONLY

Scale 1:5

REDWOOD

CLIENT: Chanel

PROJECT: New Bond Street

VENUE: London

DATES: NA

TITLE: Details-Disks 1200mm

DRAWN BY: DH

DRAWING DATE: 09-08-2021

REVISION: 1

All construction, materials, electrics and services to comply with local authority, organiser, hall, health, fire and safety regulations.

No amendments, substitute materials and/or fittings to be used without the prior approval of End Client

UNLESS OTHERWISE SPECIFIED
DIMENSIONS ARE IN MILLIMETERS